


 



 





50060

LEGEND	
	Fall prevention anchorage
	Absell Purlinfix Fall prevention anchorage
	Ladder access bracket
	Permanent ladder rung
	Permanent access ladder
	Horizontal/vertical static line
	Walkway
	Signage
	Roof access hatch
	Permanent ladder platform

ABSEIL
PURLINFIX
ANCHOR
POINTS
(APS102)
(TYP)

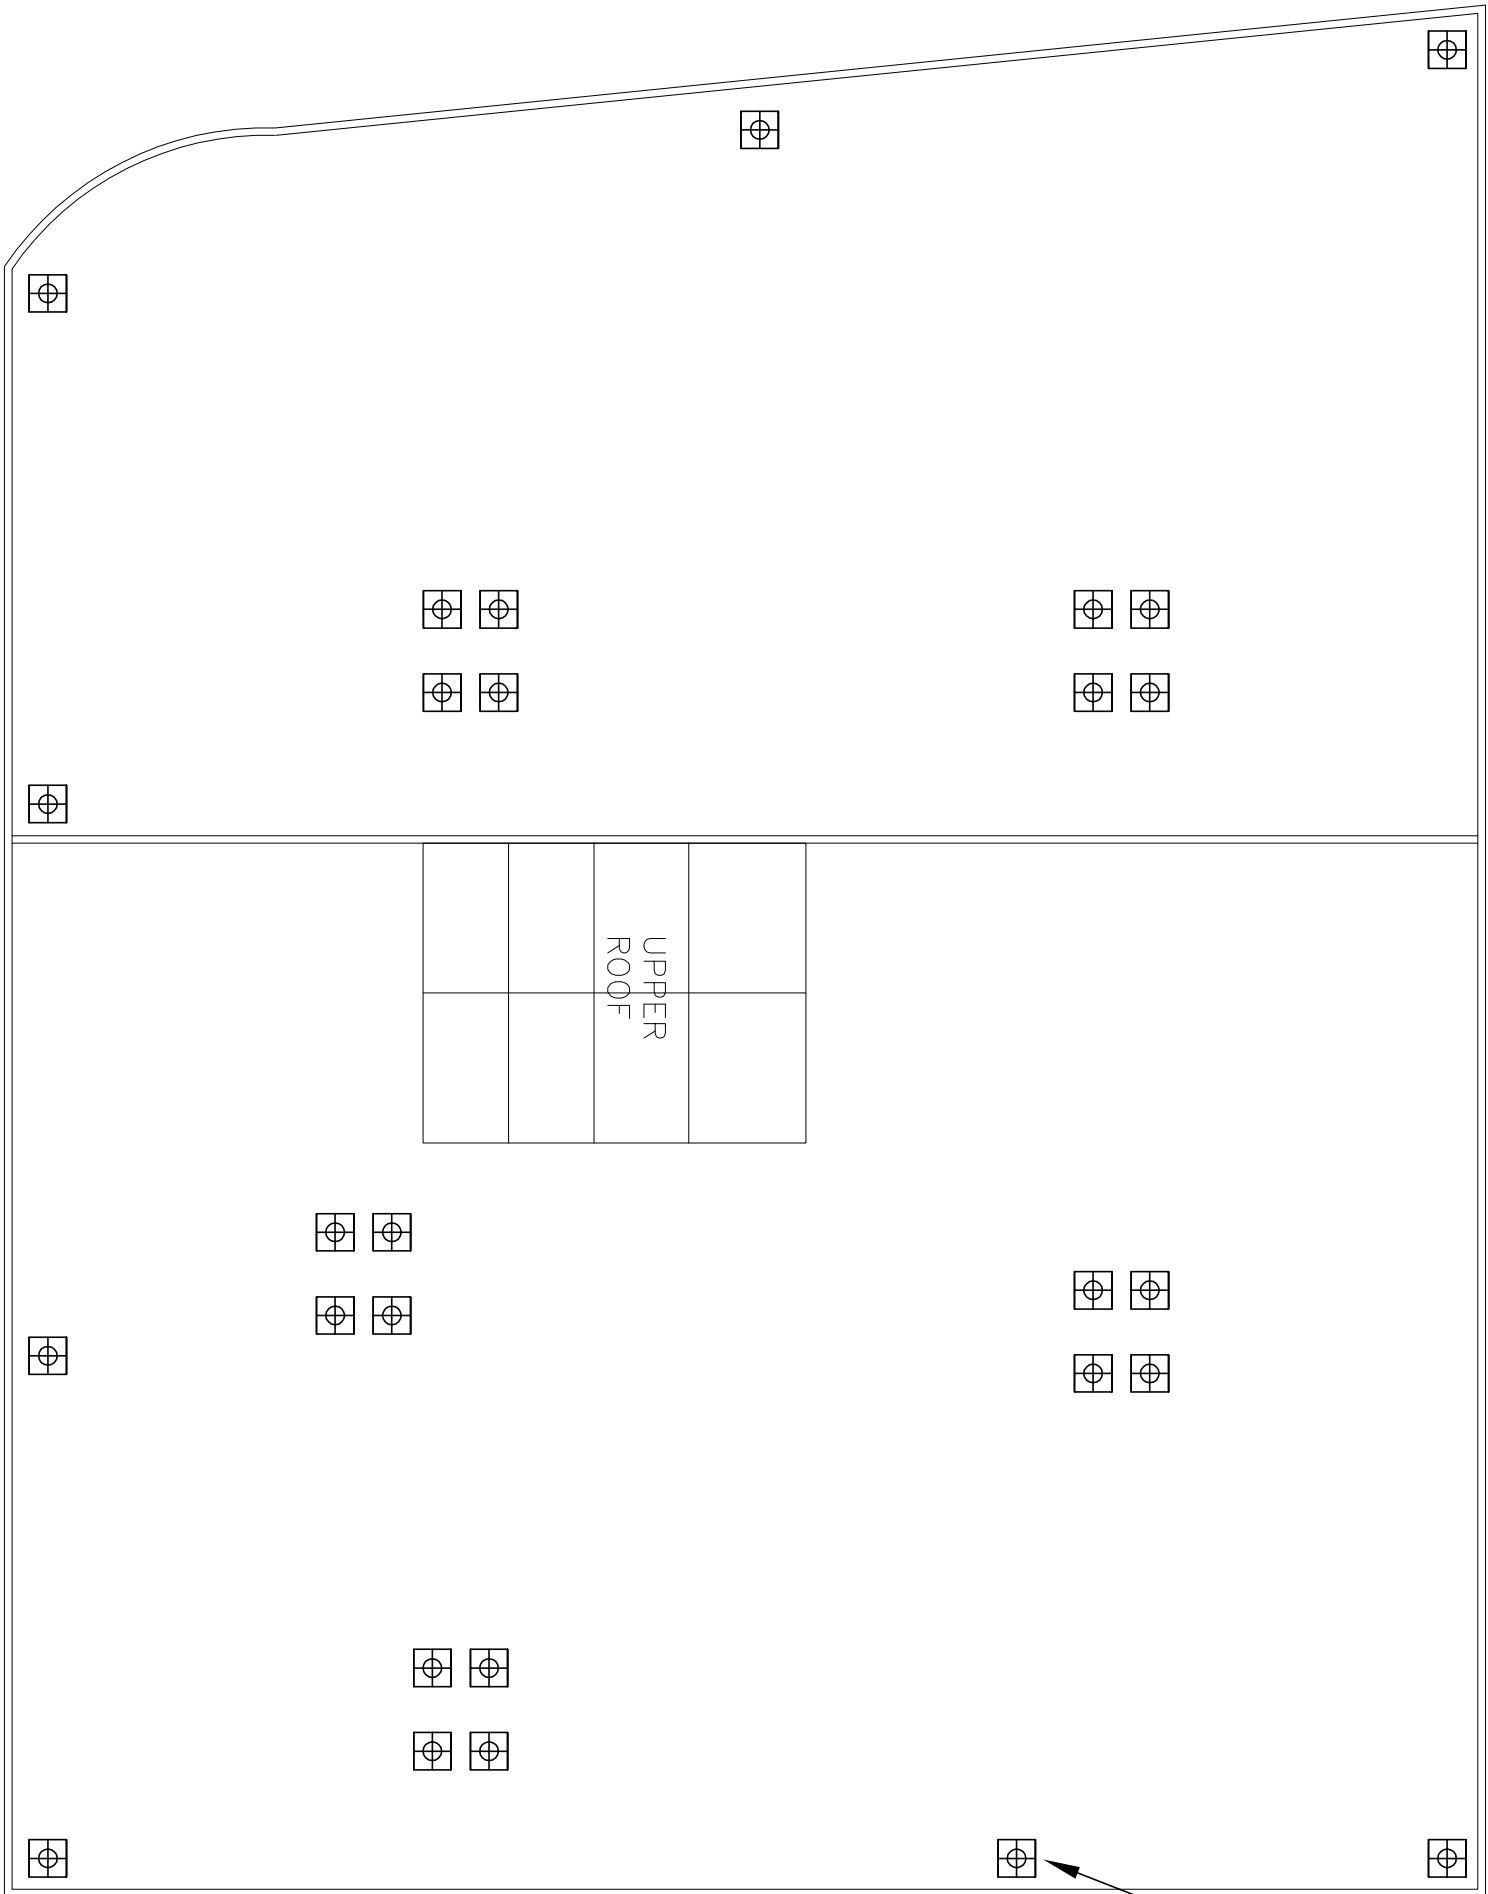


39183

AFPA - Access Fall Prevention Anchor

DFPA - Diversion Fall Prevention Anchor

MFPA - Main Fall Prevention Anchor

ROOF PLAN – HEIGHT SAFETY LAYOUT

Designed LL	Date 29-11-2012	 SafeMaster HEIGHT SAFETY SOLUTIONS Tel: (08) 6218 5158 Fax: (08) 9456 5014	NEWCASTLE STREET - 12 NEW CASTLE STREET	
Drawn LL	Date 29-11-2012			
Checked -	Date -	THIS DRAWING AND THE COPYRIGHT THEREIN ARE THE PROPERTY OF SAFEMASTER SAFETY PRODUCTS AND IS NOT TO BE USED, REPRODUCED OR COPIED, WHOLLY OR IN PART WITHOUT THE WRITTEN PERMISSION OF SAFEMASTER SAFETY PRODUCTS.		
		A3	SCALE: 1:200	DRAWING No: SM8121
				REV: -