
 








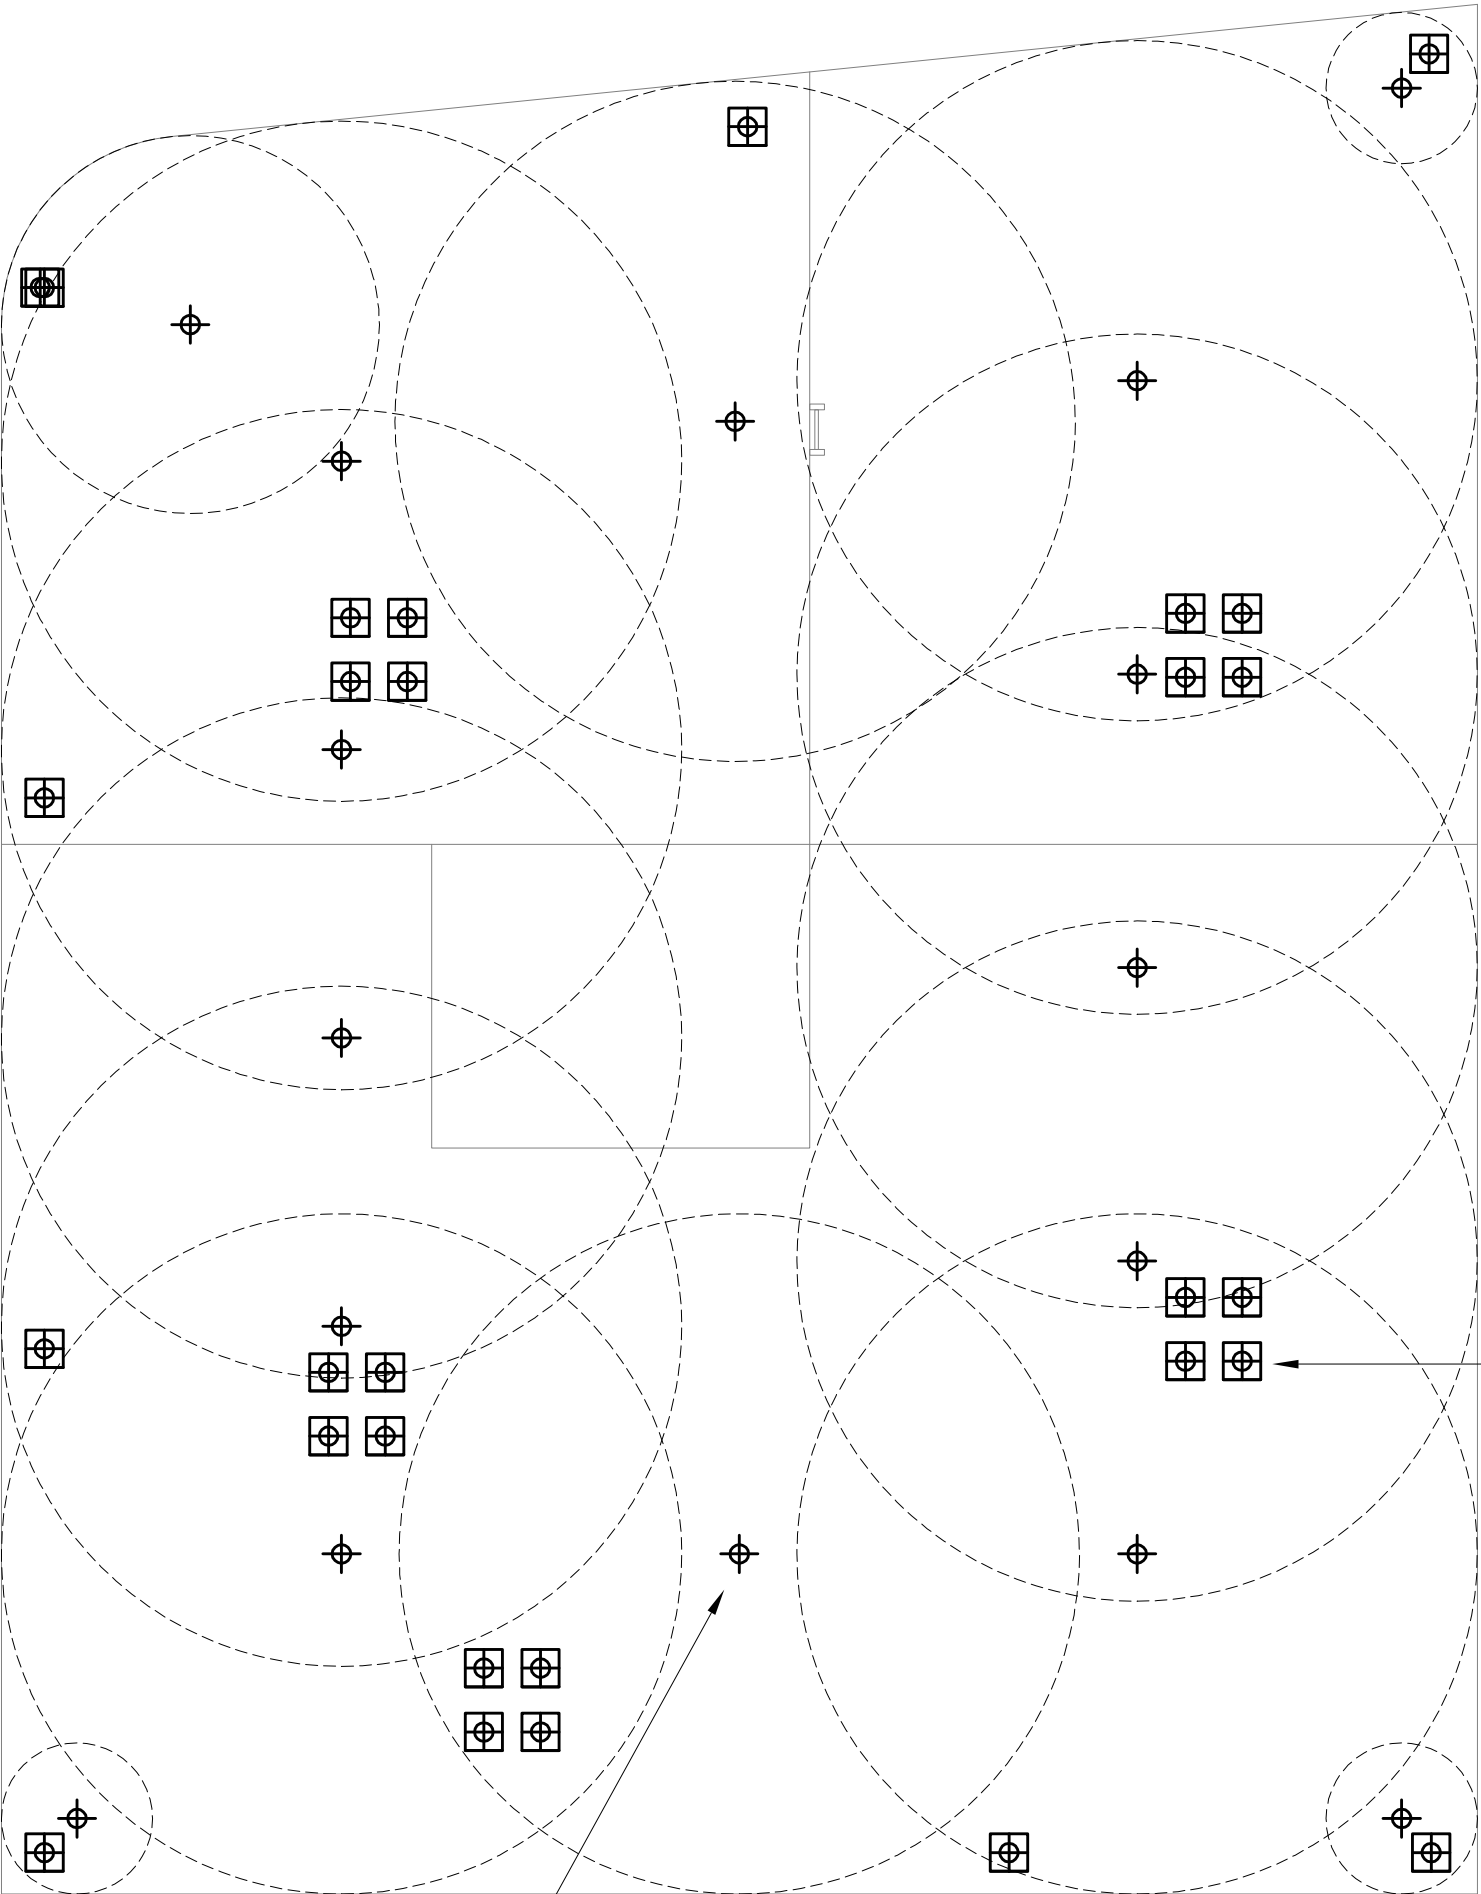



ABSEIL ANCHOR POINTS

LEGEND	
	Fall prevention anchorage
	Absell Purtilfix Fall prevention anchorage
	Ladder access bracket
	Permanent ladder rung
	Permanent access ladder
	Horizontal/vertical static line
	Walkway
	Signage
	Roof access hatch
	Permanent ladder platform



FALL PREVENTION ANCHOR POINTS

ROOF PLAN – HEIGHT SAFETY LAYOUT

Designed	LL	Date	28-11-2012	<div><div>HEIGHT SAFETY SOLUTIONS</div><div>Tel: (08) 6218 5158 Fax: (08) 9456 5014</div></div>	NEWCASTLE STREET ABSEIL & HEIGHT SAFETY SYSTEM				
Drawn	LL	Date	28-11-2012						
Checked	-	Date	-					THIS DRAWING AND THE COPYRIGHT THEREIN ARE THE PROPERTY OF SAFEMASTER SAFETY PRODUCTS AND IS NOT TO BE USED, REPRODUCED OR COPIED, WHOLLY OR IN PART WITHOUT THE WRITTEN PERMISSION OF SAFEMASTER SAFETY PRODUCTS.	A3
SCALE: 1:200		DRAWING No: SM8121							