


LEGEND	
	Fall prevention anchorage
	Ladder access bracket
	Permanent ladder rung
	Permanent access ladder
	Horizontal/vertical static line
	Walkway
	Signage
	Roof access hatch
	Permanent ladder platform

2.500 METRE WALKWAY WITH HANDRAILS BOTH SIDE

PERMANENT ALUMINUM ACCESS LADDER (DETAILS SEE NOTE 1)

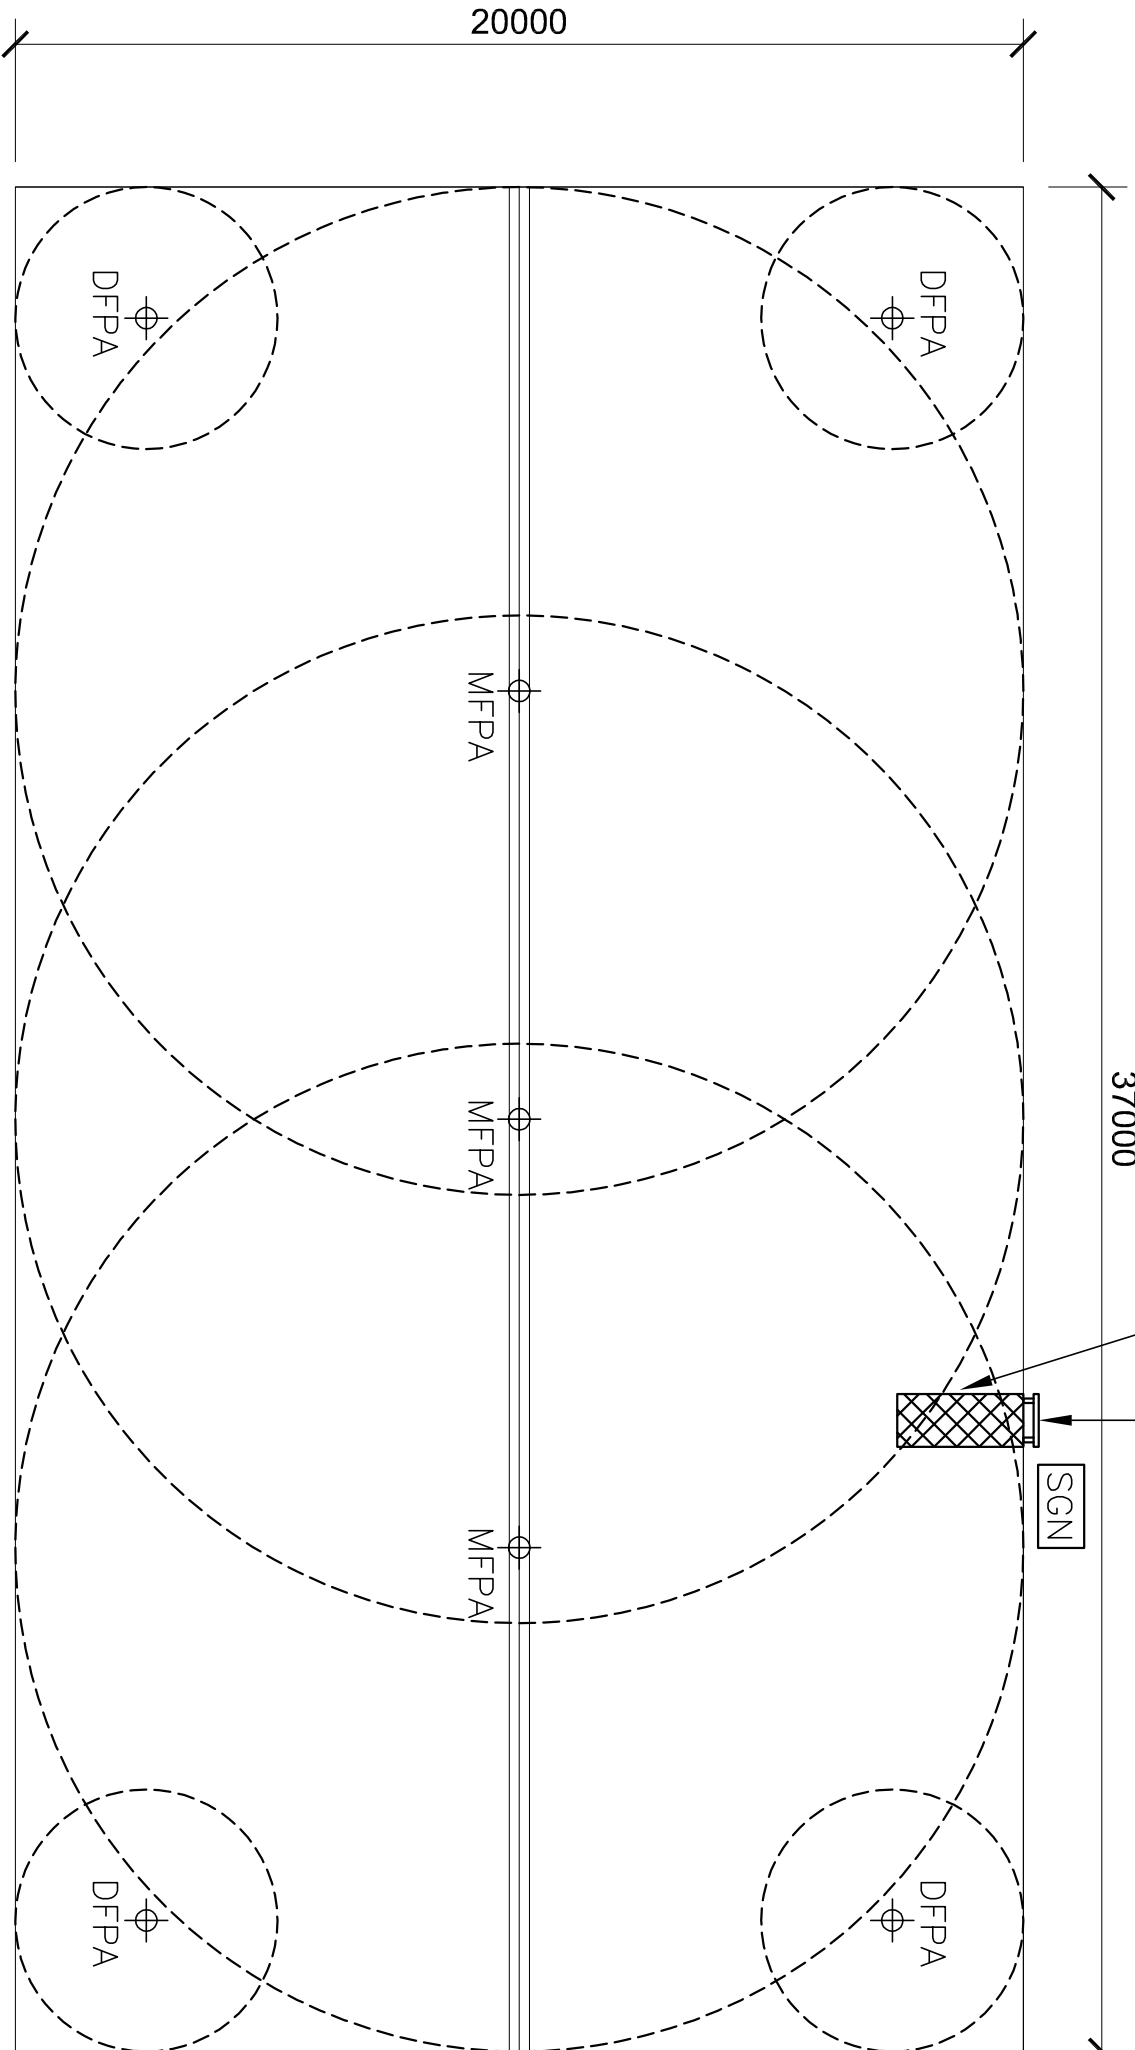

AFPA - Access Fall Prevention Anchor

DFPA - Diversion Fall Prevention Anchor

MFPA - Main Fall Prevention Anchor

NOTE 1:
PERMANENT ALUMINUM ACCESS LADDER 3.000 METRES RUNG HEIGHT APPROXIMATE WITH VERTICAL FALL ARREST STATIC LINE, LADDER HEAD ARREST BAR, LADDER ACCESS BRACKET AND 2.500 METRE WALKWAY WITH HANDRAILS BOTH SIDES ONTO ROOF BASE OF LADDER SET AT 4.000 METRES ABOVE GROUND LEVEL. (MLS106)

ROOF PLAN

Designed	Date	 SafeMaster HEIGHT SAFETY SOLUTIONS Tel: (08) 6218 5158 Fax: (08) 9456 5014				
LL	23-10-12					
Drawn	Date					
LL	23-10-12					
Checked	Date					
LL	23-10-12	THIS DRAWING AND THE COPYRIGHT THEREIN ARE THE PROPERTY OF SAFEMASTER SAFETY PRODUCTS AND IS NOT TO BE USED, REPRODUCED OR COPIED, WHOLLY OR IN PART WITHOUT THE WRITTEN PERMISSION OF SAFEMASTER SAFETY PRODUCTS.		A3	ADVANTA ROOF ACCESS SYSTEM - 25 CHISHOLM CRESCENT KEWDALE WA	
SCALE: 1:150		DRAWING No: SM7871		REV: -		