



SAFEMASTER 1.6M APPROX RUNG HEIGHT FIXED
VERTICAL LADDER WITH VERTICAL STATIC LINE AND
PREFORMED HANDRAILS, BASE BEGINS 3M ABOVE THE
GROUND, ACCESS TO LADDER VIA PORTABLE LADDER

STORE ROOF PLAN

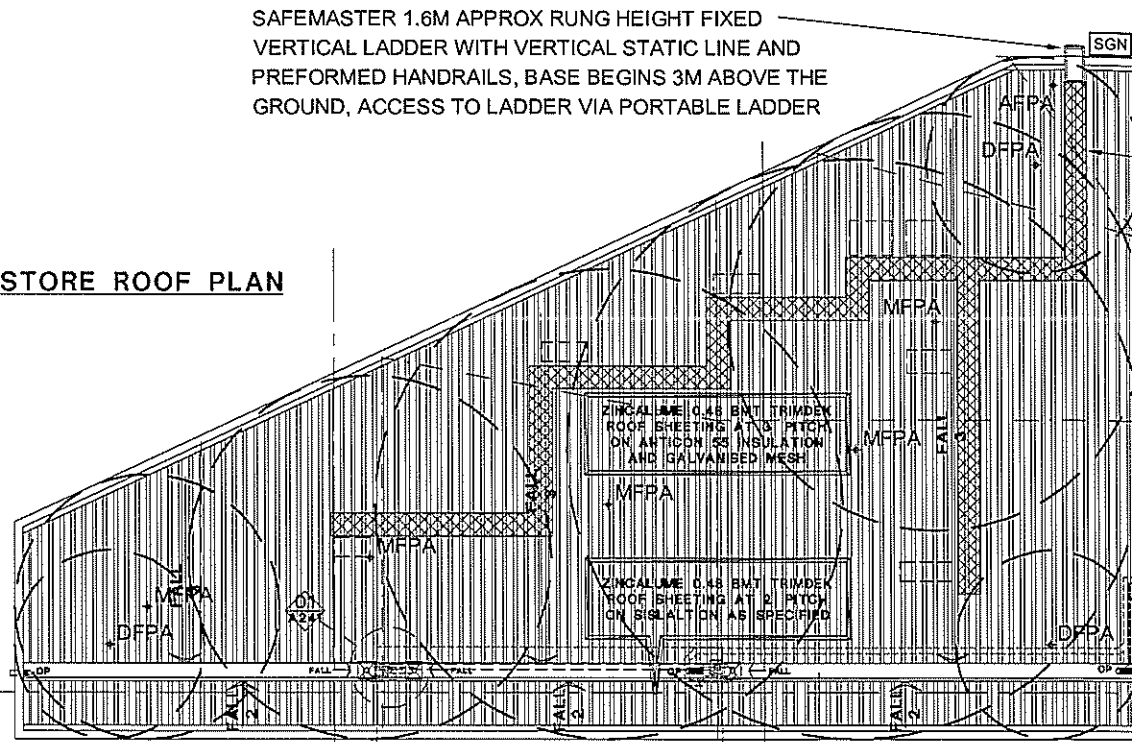


SERIES 13 ALUMINUM ROOF WALKWAY

E.W.P. ACCESS POINT

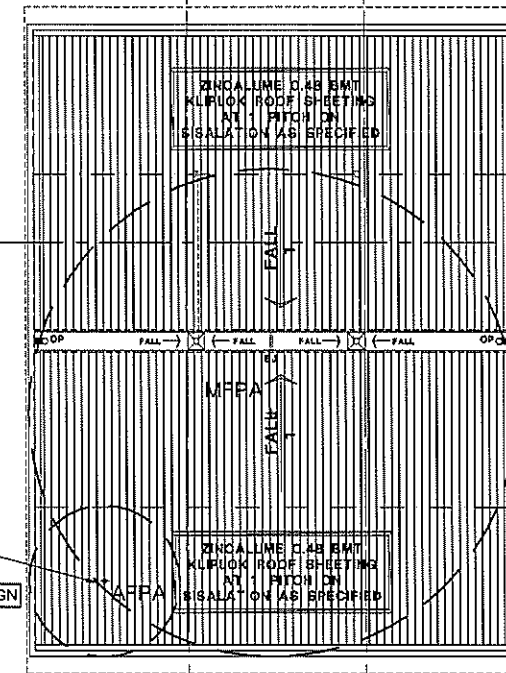

TRUCK CANOPY ROOF PLAN



MAIN CANOPY ROOF PLAN

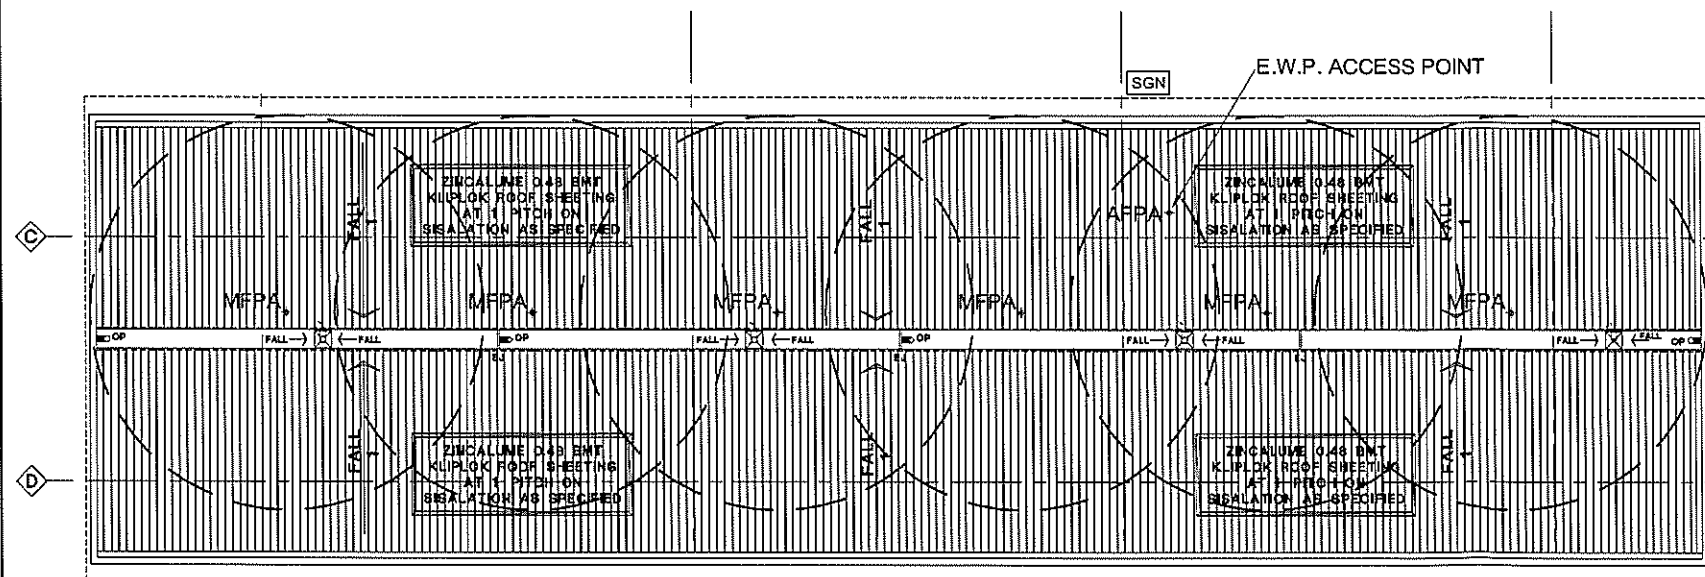

LEGEND

	Fall prevention anchorage
	Ladder access bracket
	Permanent ladder rung
	Permanent access ladder
	Horizontal/vertical static line
	Walkway
	Signage
	Roof access hatch
	Permanent ladder platform

VERTICAL "FALL ARREST" STATIC
LINE FOR LADDERS OVER 3.000
METRES RUNG HEIGHT

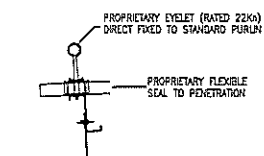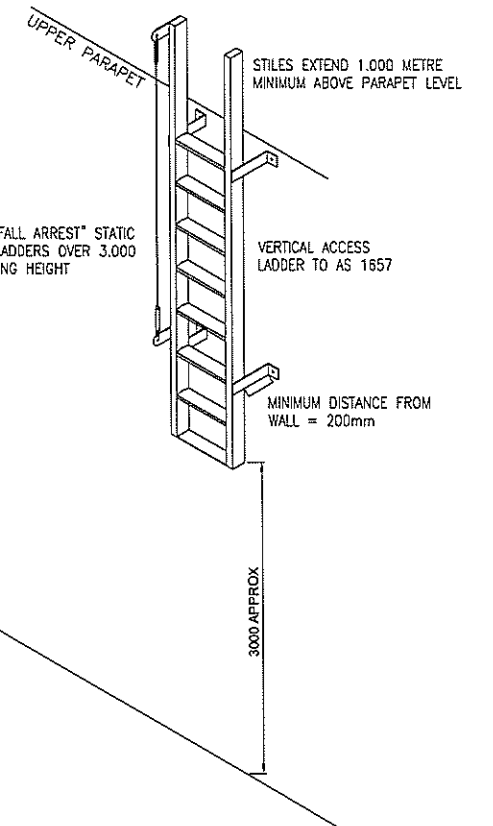

1 PURLIN FIXED FALL PREVENTION ANCHOR
SCALE: N.T.S.

2 TYPICAL VERTICAL ACCESS LADDER WITH ELEVATED BASE
SCALE: N.T.S.

AFPA - Access Fall Prevention Anchor
DFPA - Diversion Fall Prevention Anchor
MFPA - Main Fall Prevention Anchor

Designed DP	Date 23/03/12
Drawn DP	Date 23/03/12
Checked -	Date -

Safemaster
HEIGHT SAFETY SOLUTIONS
Tel: (08) 6218 5158 Fax: (08) 9456 5014

THIS DRAWING AND THE COPYRIGHT THEREIN ARE THE PROPERTY OF
SAFEMASTER SAFETY PRODUCTS AND IS NOT TO BE USED, REPRODUCED
OR COPIED, WHOLLY OR IN PART WITHOUT THE WRITTEN PERMISSION OF
SAFEMASTER SAFETY PRODUCTS.

A3

BP BEELIAR - HEIGHT SAFETY

SCALE: 1:200 DRAWING No: SM7553-A REV: 2