

18954.81

LEGEND	
⊕	Fall prevention anchorage
┐┐	Ladder access bracket
┐	Permanent ladder rung
IIIIII	Permanent access ladder
~~~~~	Horizontal/vertical static line
XXXX	Walkway
SGN	Signage
▽	Roof access hatch
▨	Permanent ladder platform


AFPA - Access Fall Prevention Anchor

DFPA - Diversion Fall Prevention Anchor

MFPA - Main Fall Prevention Anchor

UNLESS SPECIFIED, THE OTHER ANCHOR POINTS TO BE PURLINFIX

CONCRETEFIX ANCHOR POINT (APs400)

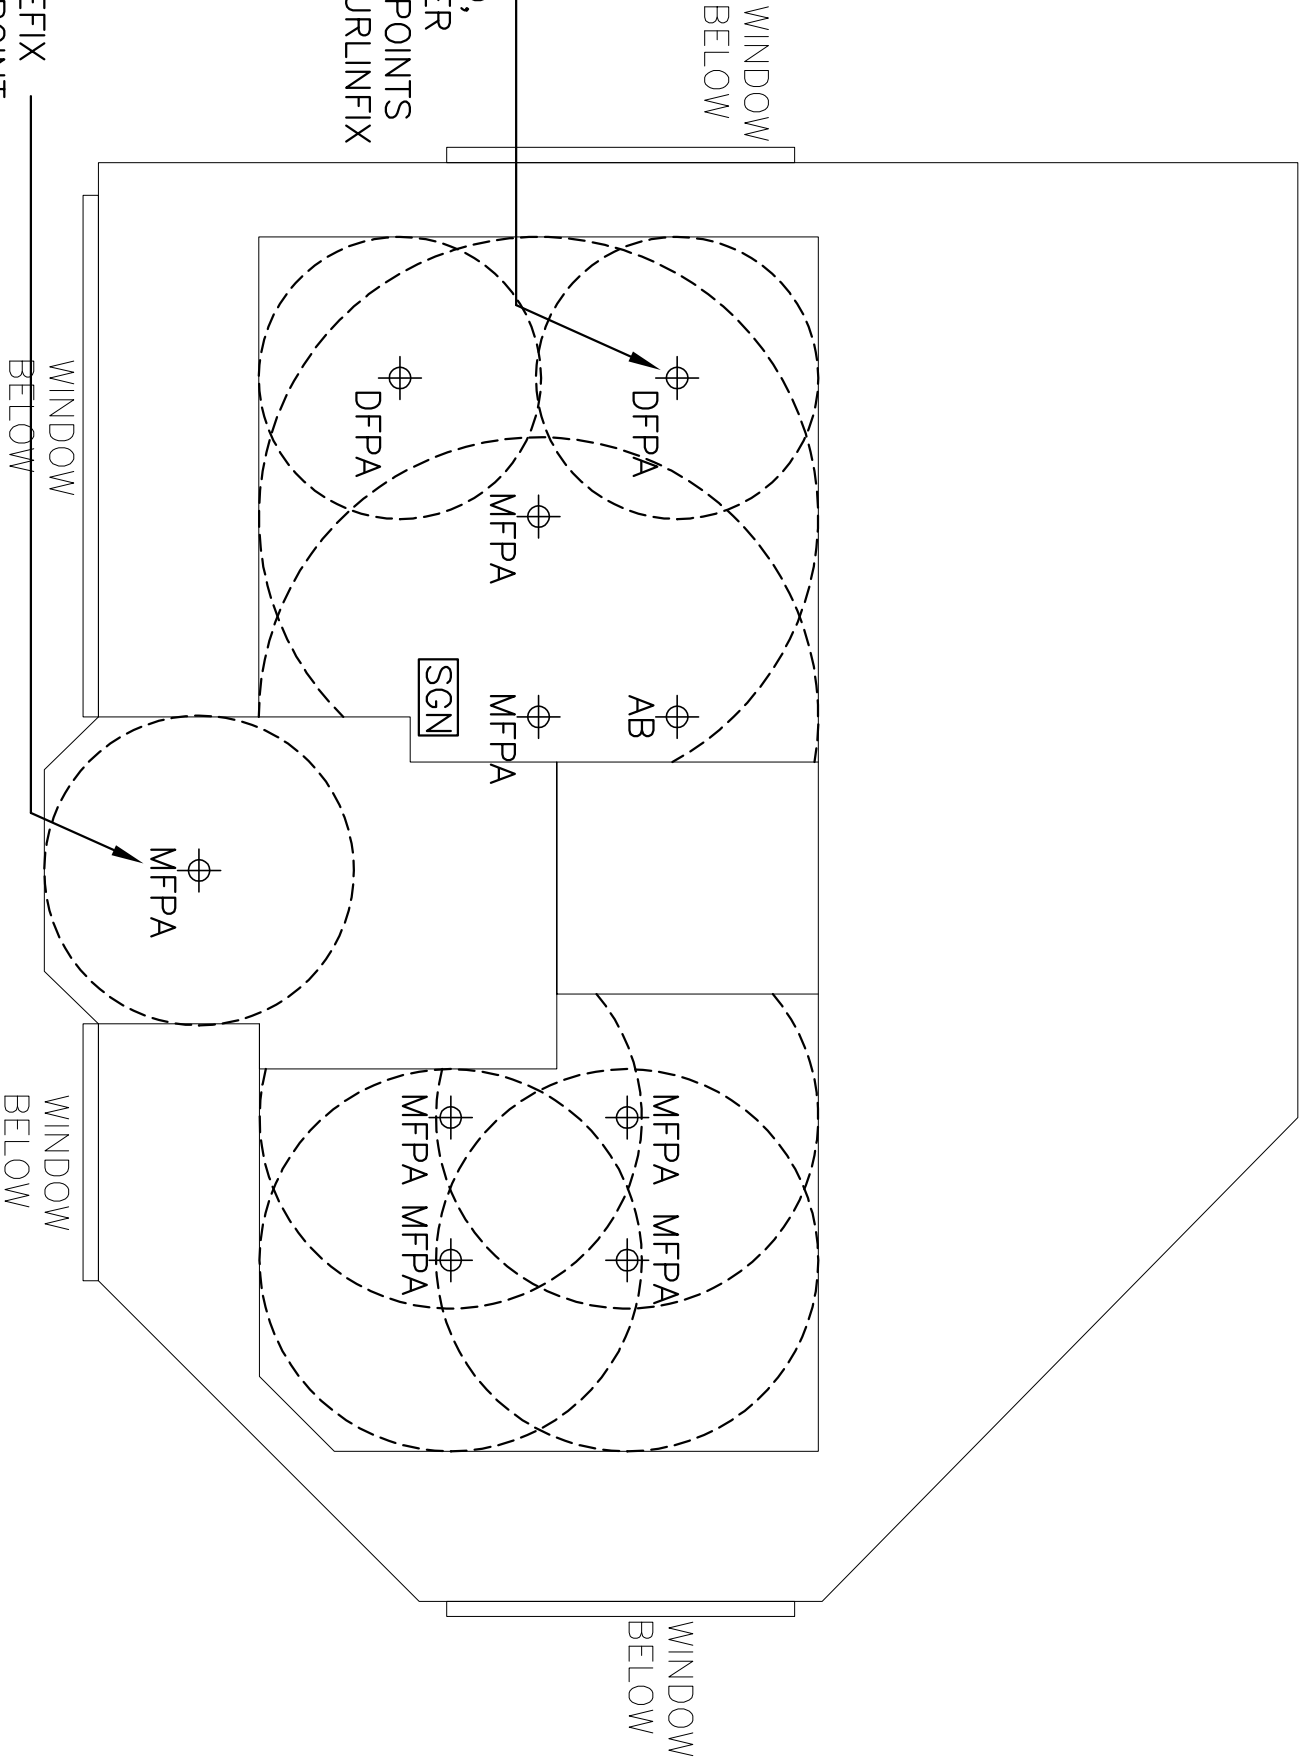

# ROOF PLAN

Designed	LL	Date	25-10-12	<b>SafeMaster</b> HEIGHT SAFETY SOLUTIONS Tel: (08) 6218 5158      Fax: (08) 9456 5014	CENTRE POINT TOWER - 123 COLIN STREET, WEST PERTH		
Drawn	LL	Date	25-10-12				
Checked	LL	Date	25-10-12				
THIS DRAWING AND THE COPYRIGHT THEREIN ARE THE PROPERTY OF SAFEMASTER SAFETY PRODUCTS AND IS NOT TO BE USED, REPRODUCED OR COPIED, WHOLLY OR IN PART WITHOUT THE WRITTEN PERMISSION OF SAFEMASTER SAFETY PRODUCTS.				A3	SCALE: 1:150	DRAWING No: SM5418	REV: -