



 

 


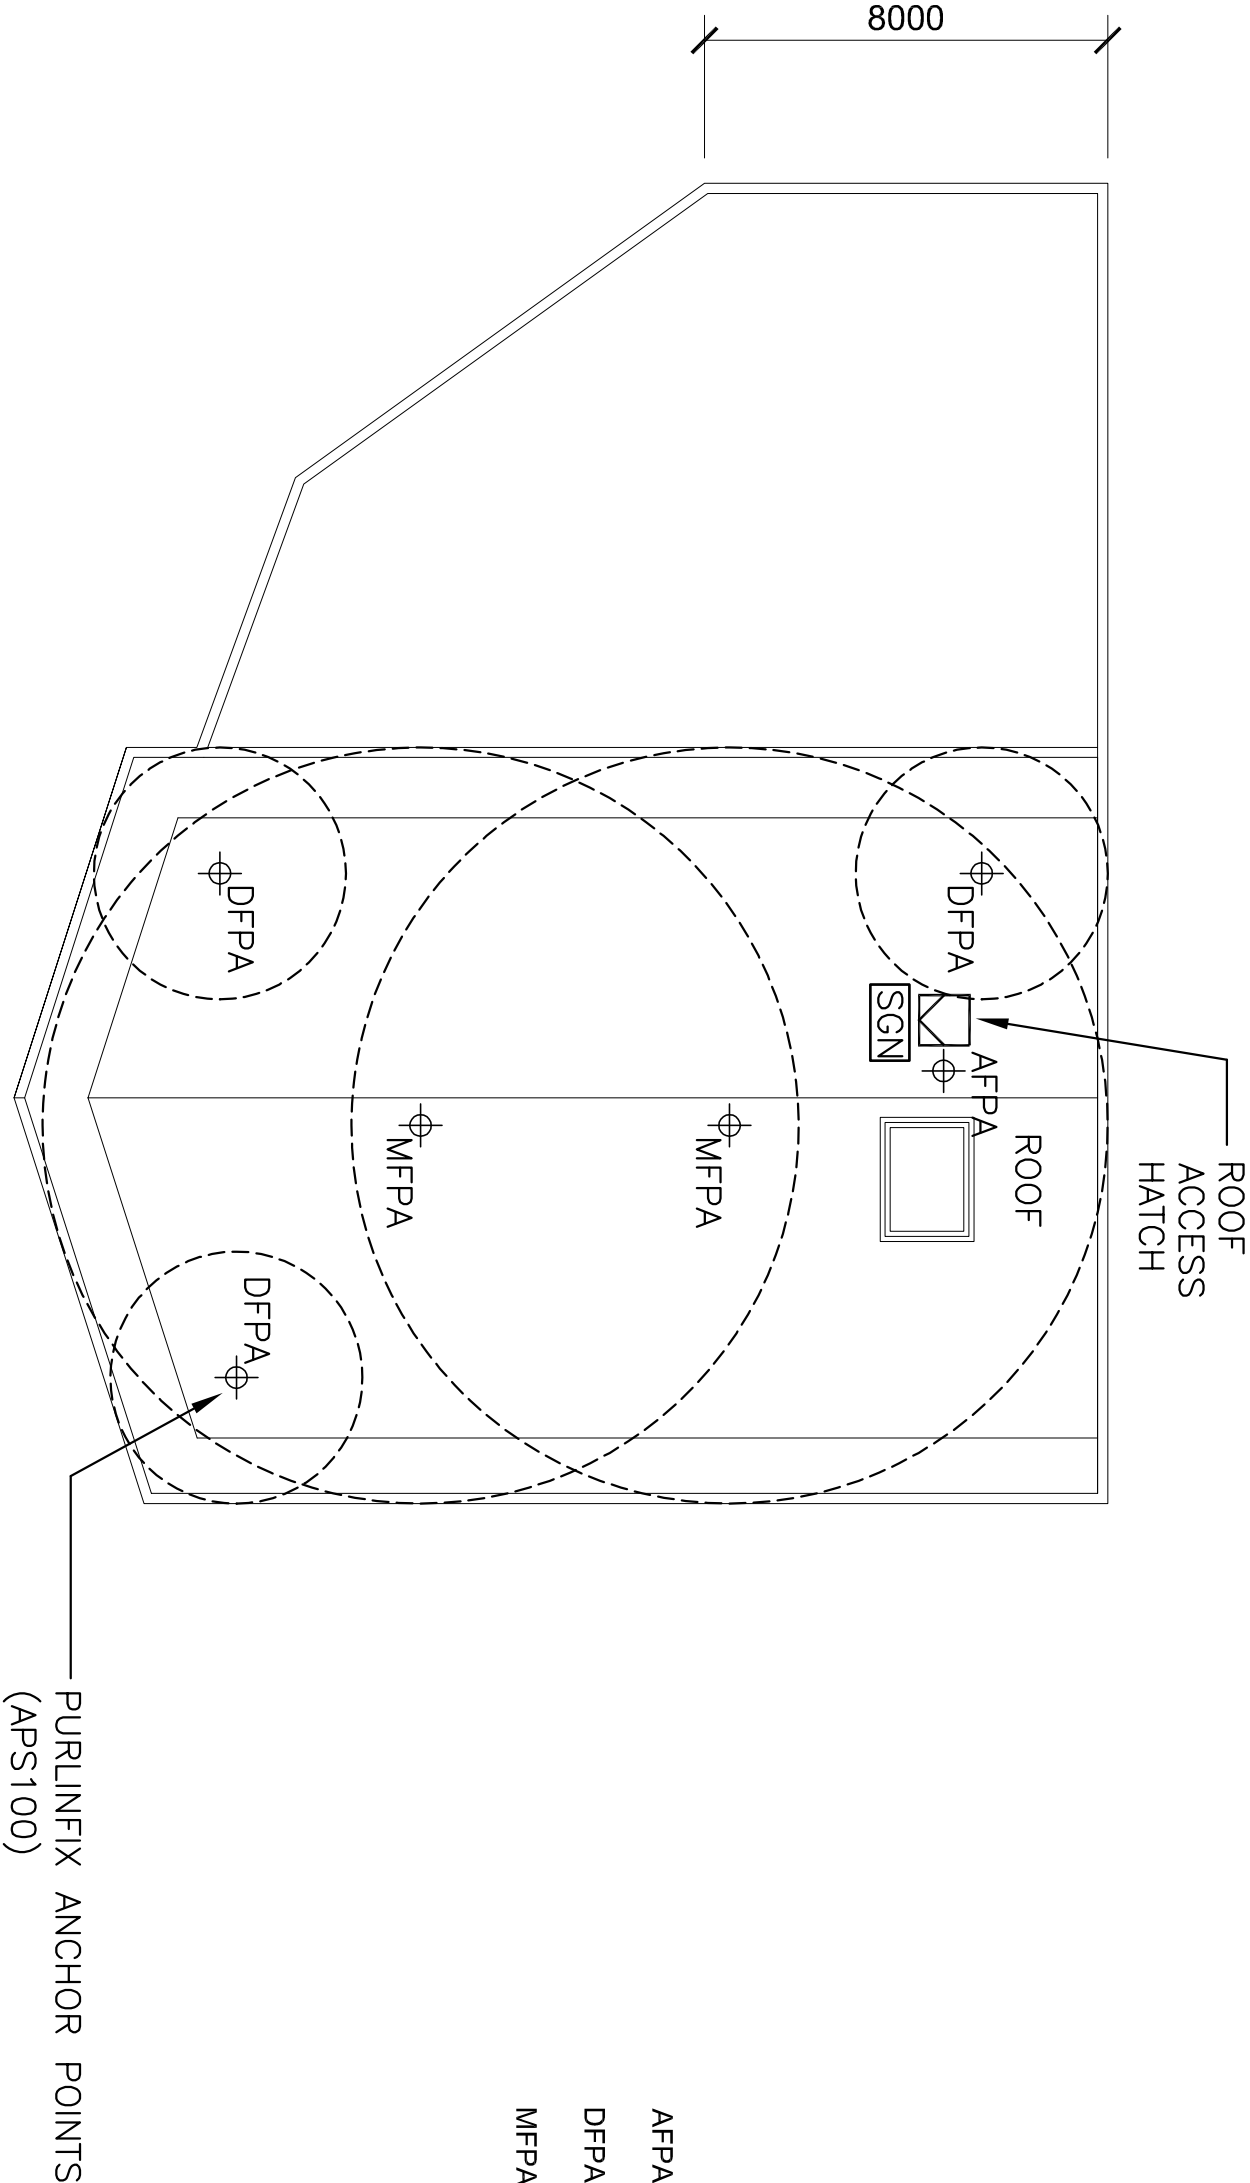


LEGEND	
	Fall prevention anchorage
	Ladder access bracket
	Permanent ladder rung
	Permanent access ladder
	Horizontal/vertical static line
	Walkway
	Signage
	Roof access hatch
	Permanent ladder platform

 
AFPA - Access Fall Prevention Anchor

DFPA - Diversion Fall Prevention Anchor

MFPA - Main Fall Prevention Anchor



ROOF FLOOR PLAN

Designed	LL	Date	24-10-12	<div>SafeMaster HEIGHT SAFETY SOLUTIONS Tel: (08) 6218 5158 Fax: (08) 9456 5014</div>	CHILD ADVOCACY CENTRE ARMADALE - 2 WUNGONG ROAD & SIXTH ROAD ARMADALE		
Drawn	LL	Date	24-10-12				
Checked	LL	Date	24-10-12				
THIS DRAWING AND THE COPYRIGHT THEREIN ARE THE PROPERTY OF SAFEMASTER SAFETY PRODUCTS AND IS NOT TO BE USED, REPRODUCED OR COPIED, WHOLLY OR IN PART WITHOUT THE WRITTEN PERMISSION OF SAFEMASTER SAFETY PRODUCTS.				A3	SCALE: 1:150	DRAWING No: SM4928	REV: -