


| LEGEND | |
|--------|---------------------------------|
| ⊕ | Fall prevention anchorage |
| ┐┐┐┐ | Ladder access bracket |
| ┐ | Permanent ladder rung |
| IIIIII | Permanent access ladder |
| ~~~~~ | Horizontal/vertical static line |
| XXXX | Walkway |
| SGN | Signage |
| ▽ | Roof access hatch |
| ▨ | Permanent ladder platform |

AFPA - Access Fall Prevention Anchor


DFPA - Diversion Fall Prevention Anchor

MFPA - Main Fall Prevention Anchor

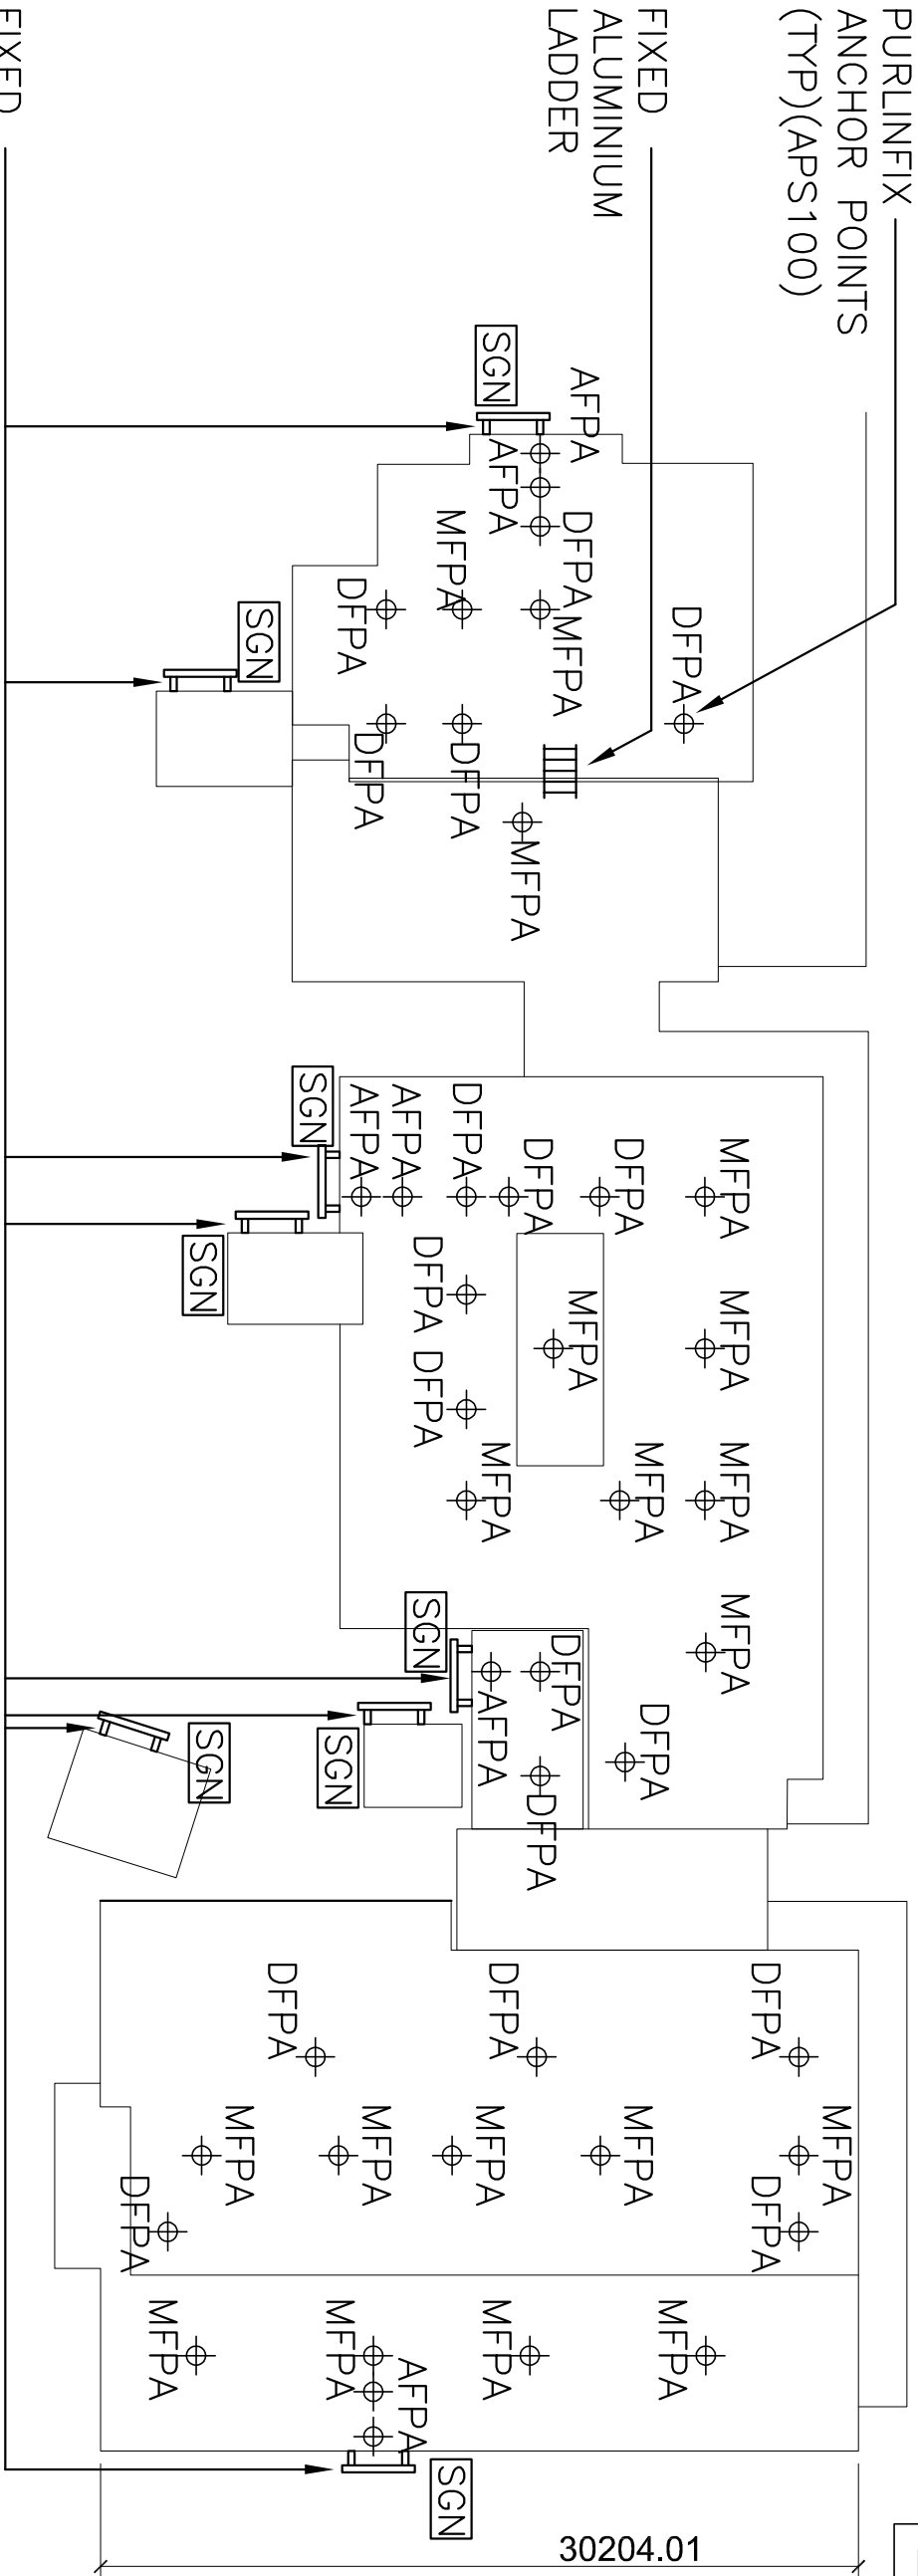

FIXED
ALUMINIUM
LADDER

ROOF PLAN

| | | | | | |
|----------|----------|---|--|---|--|
| Designed | Date | <div><p>SafeMaster HEIGHT SAFETY SOLUTIONS</p><p>Tel: (08) 6218 5158 Fax: (08) 9456 5014</p></div> | | <div><p>BELMONT YOUTH & FAMILY SERVICES CENTRE</p></div> | |
| LL | 01-11-12 | | | | |
| Drawn | Date | | | | |
| LL | 01-11-12 | <p>THIS DRAWING AND THE COPYRIGHT THEREIN ARE THE PROPERTY OF SAFEMASTER SAFETY PRODUCTS AND IS NOT TO BE USED, REPRODUCED OR COPIED, WHOLLY OR IN PART WITHOUT THE WRITTEN PERMISSION OF SAFEMASTER SAFETY PRODUCTS.</p> | | <p>A3</p> | |
| Checked | Date | | | | |
| LL | 01-11-12 | SCALE: 1:300 | | DRAWING No: SM2511 | |
| | | | | REV: - | |