


LEGEND	
⊕	Fall prevention anchorage
┐┐┐	Ladder access bracket
┐	Permanent ladder rung
	Permanent access ladder
~~~~~	Horizontal/vertical static line
▦	Walkway
SGN	Signage
▽	Roof access hatch
▨	Permanent ladder platform


AFPA - Access Fall Prevention Anchor

DFPA - Diversion Fall Prevention Anchor

MFFPA - Main Fall Prevention Anchor

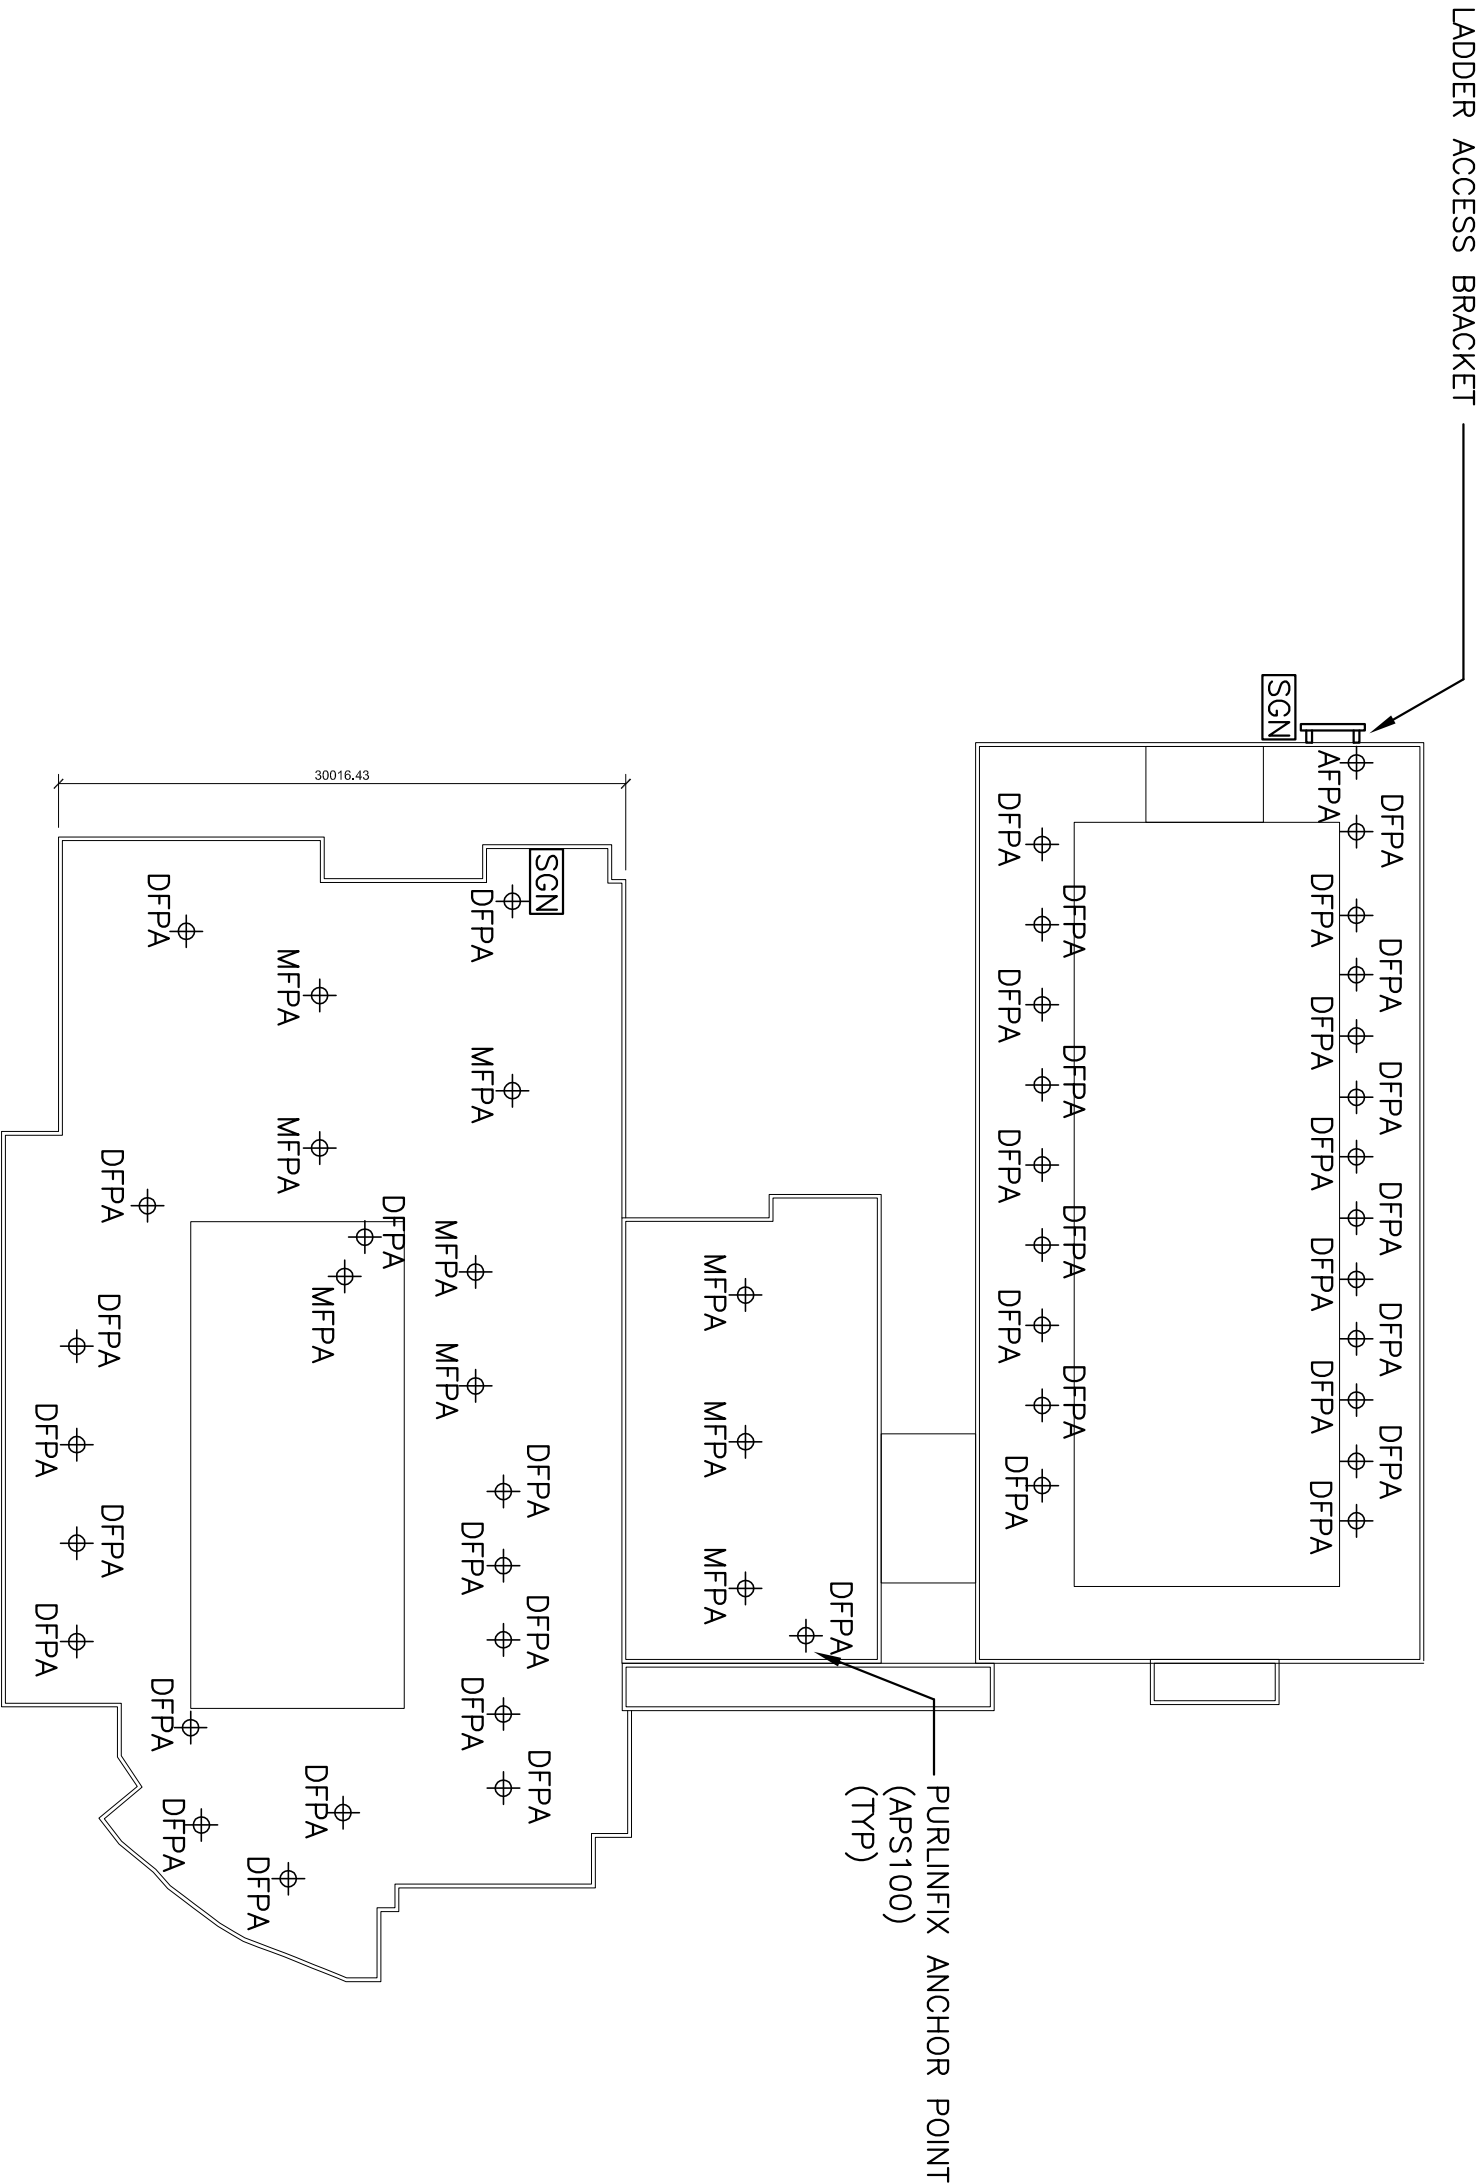

ROOF PLAN (ADMIN & LIBRARY BUILDING)

Designed	LL	Date	29-10-12	<div><p><b>SafeMaster</b> HEIGHT SAFETY SOLUTIONS</p><p>Tel: (08) 6218 5158      Fax: (08) 9456 5014</p></div>	CITY OF BELMONT (ADMIN & LIBRARY BUILDINGS) - 215 WRIGHT STREET, CLOVERDALE, WA			
Drawn	LL	Date	29-10-12					
Checked	LL	Date	29-10-12					
THIS DRAWING AND THE COPYRIGHT THEREIN ARE THE PROPERTY OF SAFEMASTER SAFETY PRODUCTS AND IS NOT TO BE USED, REPRODUCED OR COPIED, WHOLLY OR IN PART WITHOUT THE WRITTEN PERMISSION OF SAFEMASTER SAFETY PRODUCTS.					A3	SCALE: 1:400	DRAWING No: SM2658_2	REV: -