


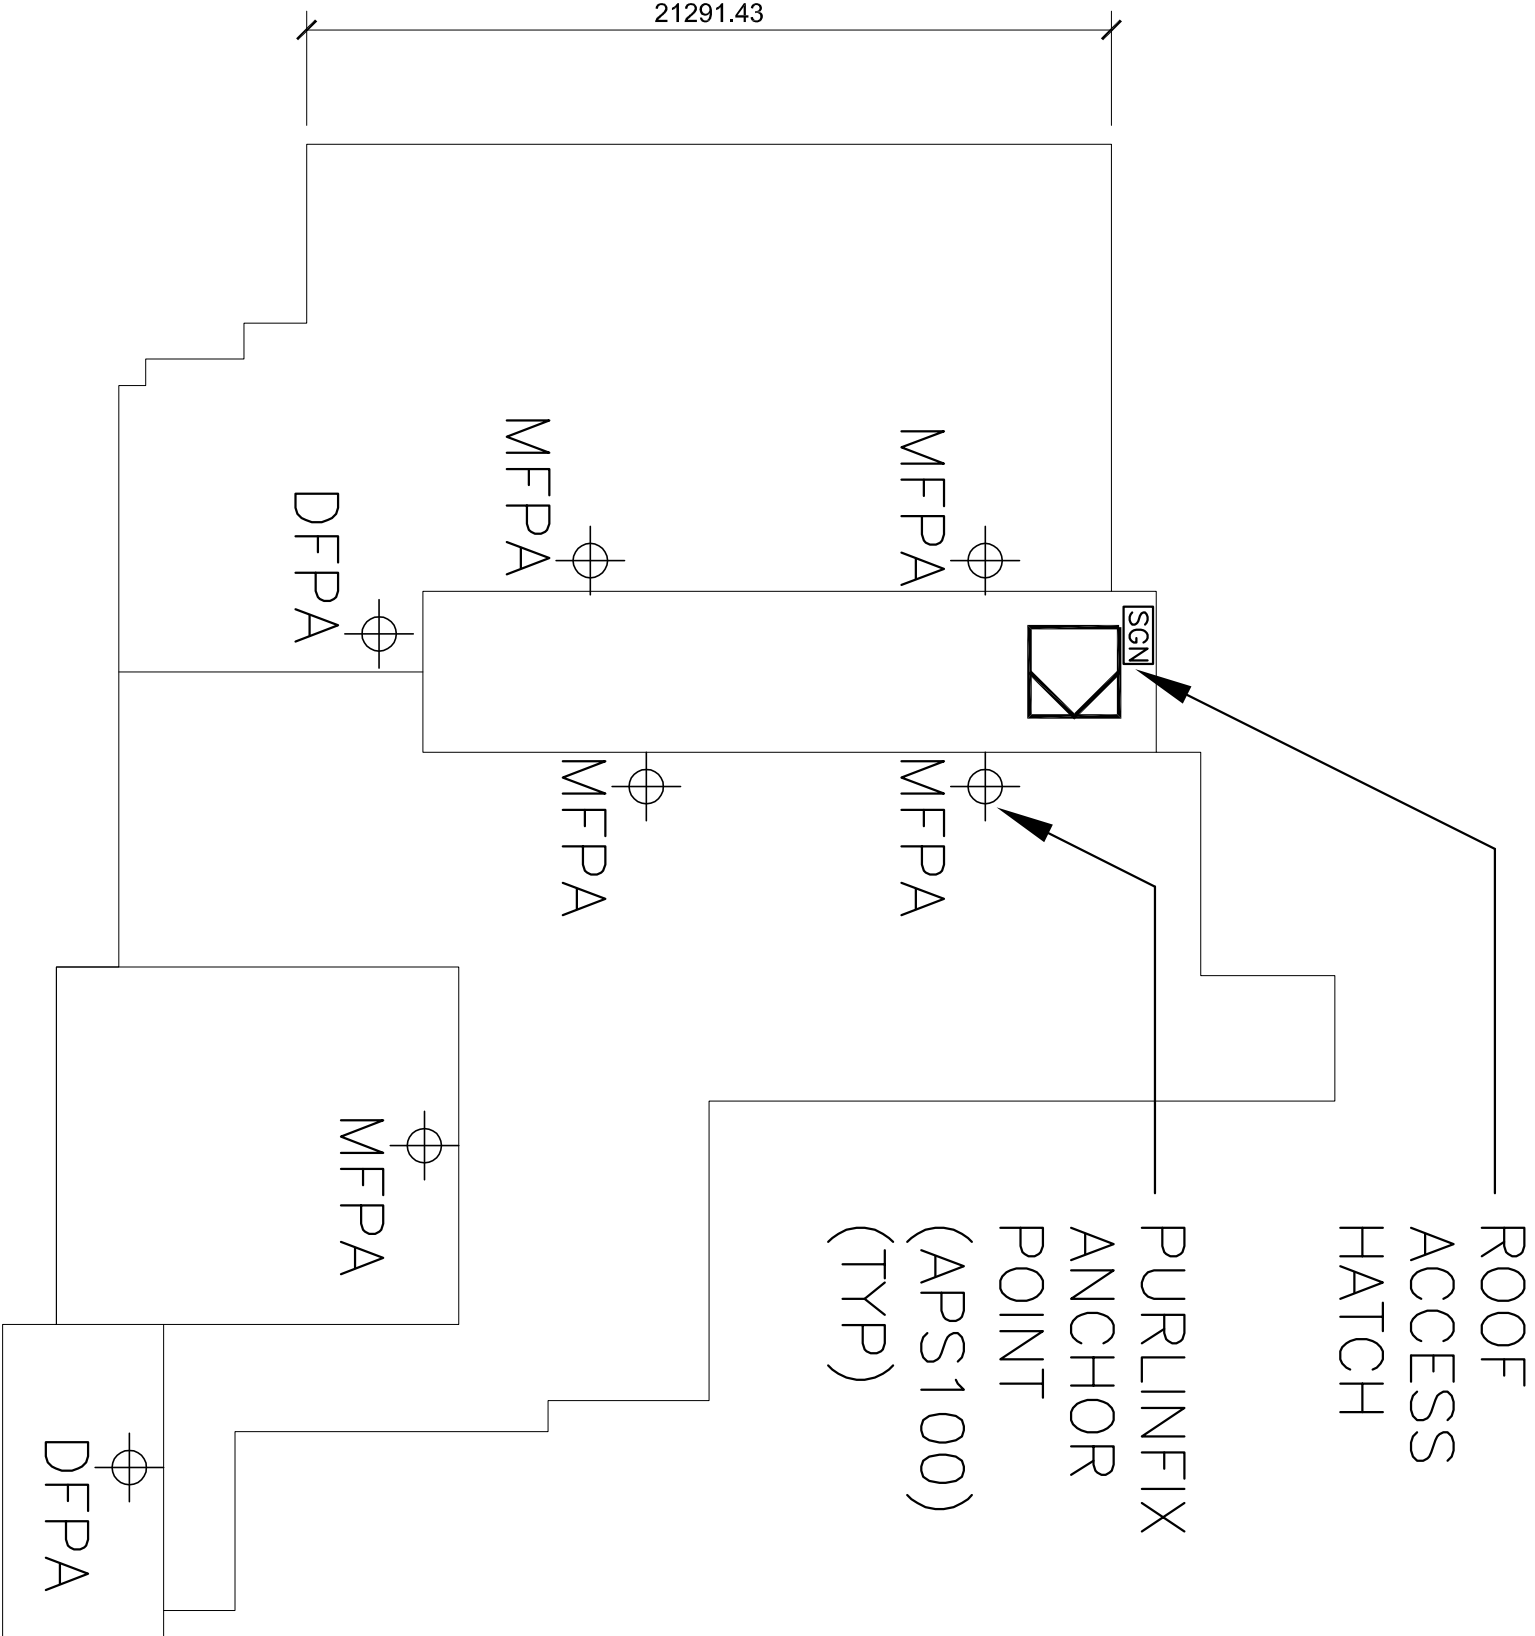

LEGEND	
$\oplus$	Fall prevention anchorage
	Ladder access bracket
	Permanent ladder rung
	Permanent access ladder
	Horizontal/vertical static line
	Walkway
	Signage
	Roof access hatch
	Permanent ladder platform

AFPA - Access Fall Prevention Anchor
DFPA - Diversion Fall Prevention Anchor
MFPA - Main Fall Prevention Anchor

ROOF PLAN (RIVERVALE COMMUNITY CENTRE)

Designed LL	Date 29-10-12	 HEIGHT SAFETY SOLUTIONS Tel: (08) 6218 5158 Fax: (08) 9456 5014	CITY OF BELMONT (RIVERVALE COMMUNITY CENTRE) - 100 GERRING COURT, RIVERVALE, WA
Drawn LL	Date 29-10-12		
Checked LL	Date 29-10-12	THIS DRAWING AND THE COPYRIGHT THEREIN ARE THE PROPERTY OF SAFEMASTER SAFETY PRODUCTS AND IS NOT TO BE USED, REPRODUCED OR COPIED, WHOLLY OR IN PART WITHOUT THE WRITTEN PERMISSION OF SAFEMASTER SAFETY PRODUCTS.	SCALE: 1:200 DRAWING No: SM2658_3 REV: -