




REFER TO SECTION B

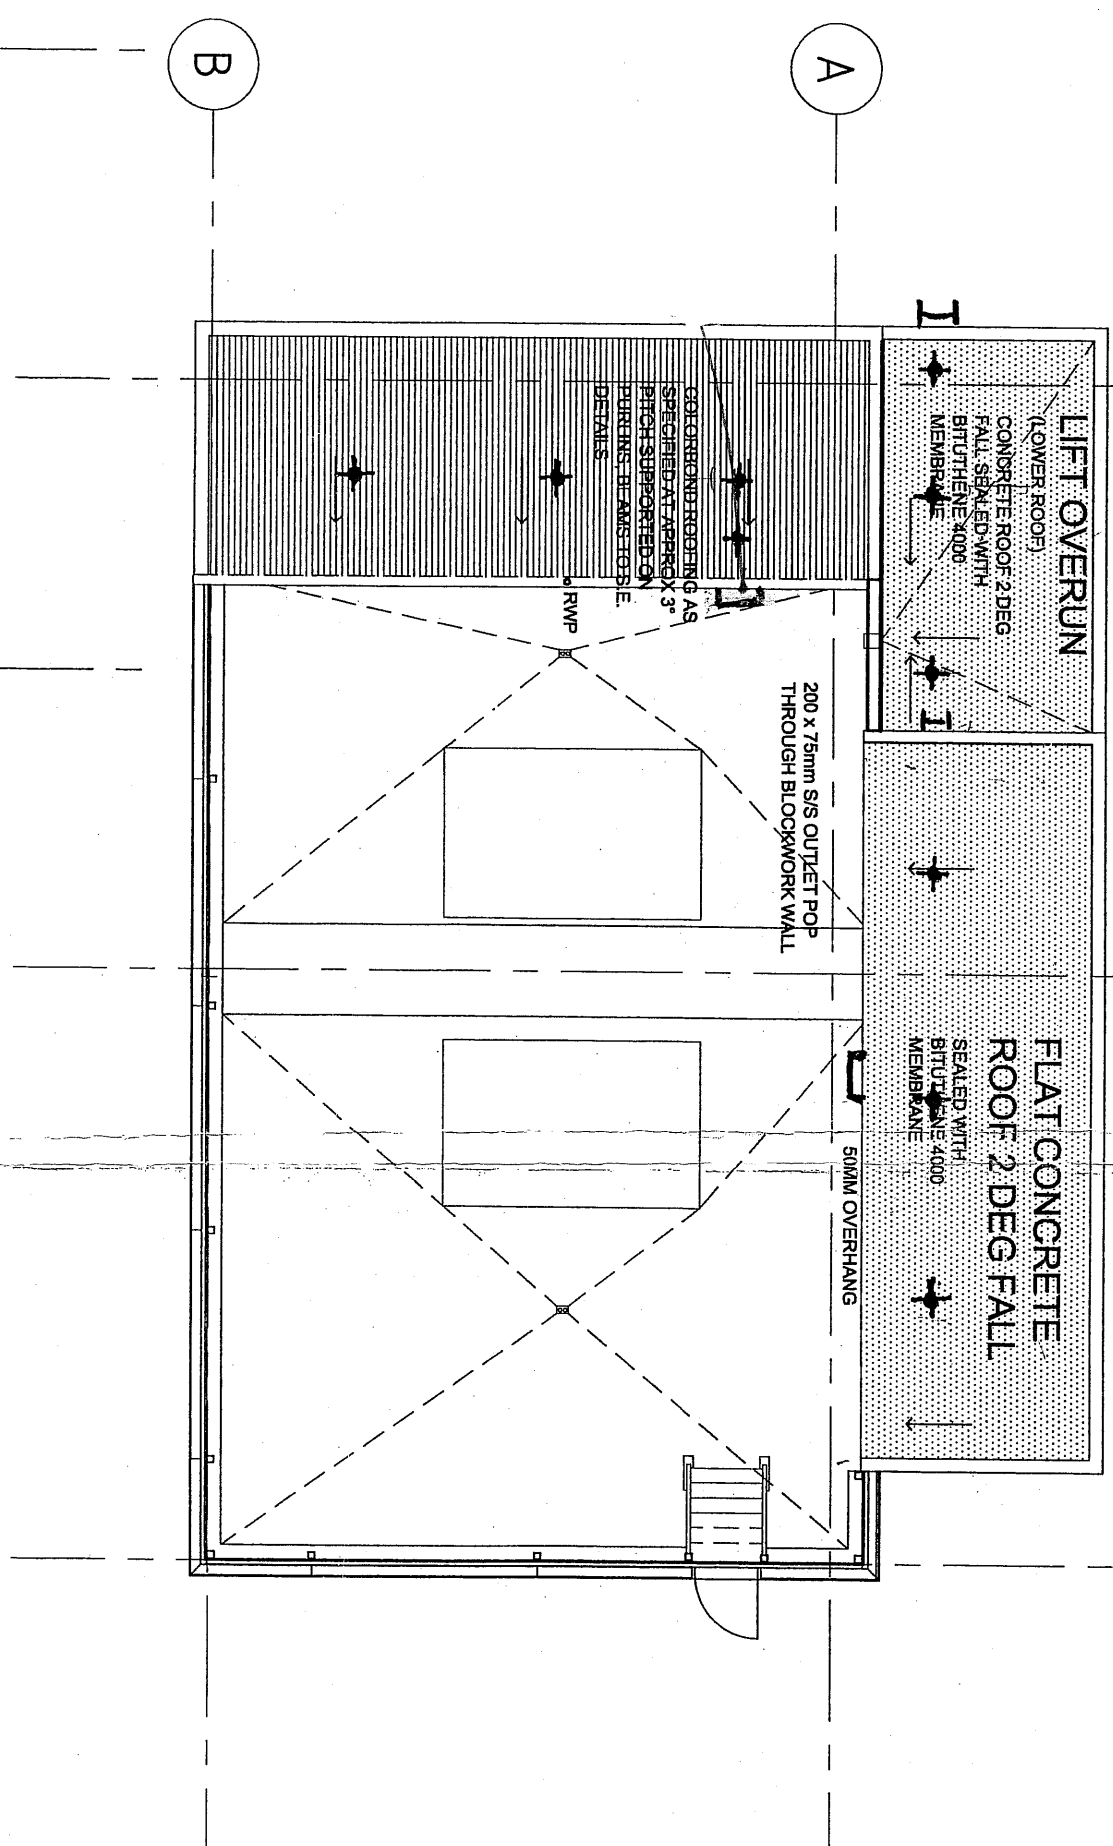

ROOF PLAN AT TOP OF PLANTROOM 1/100

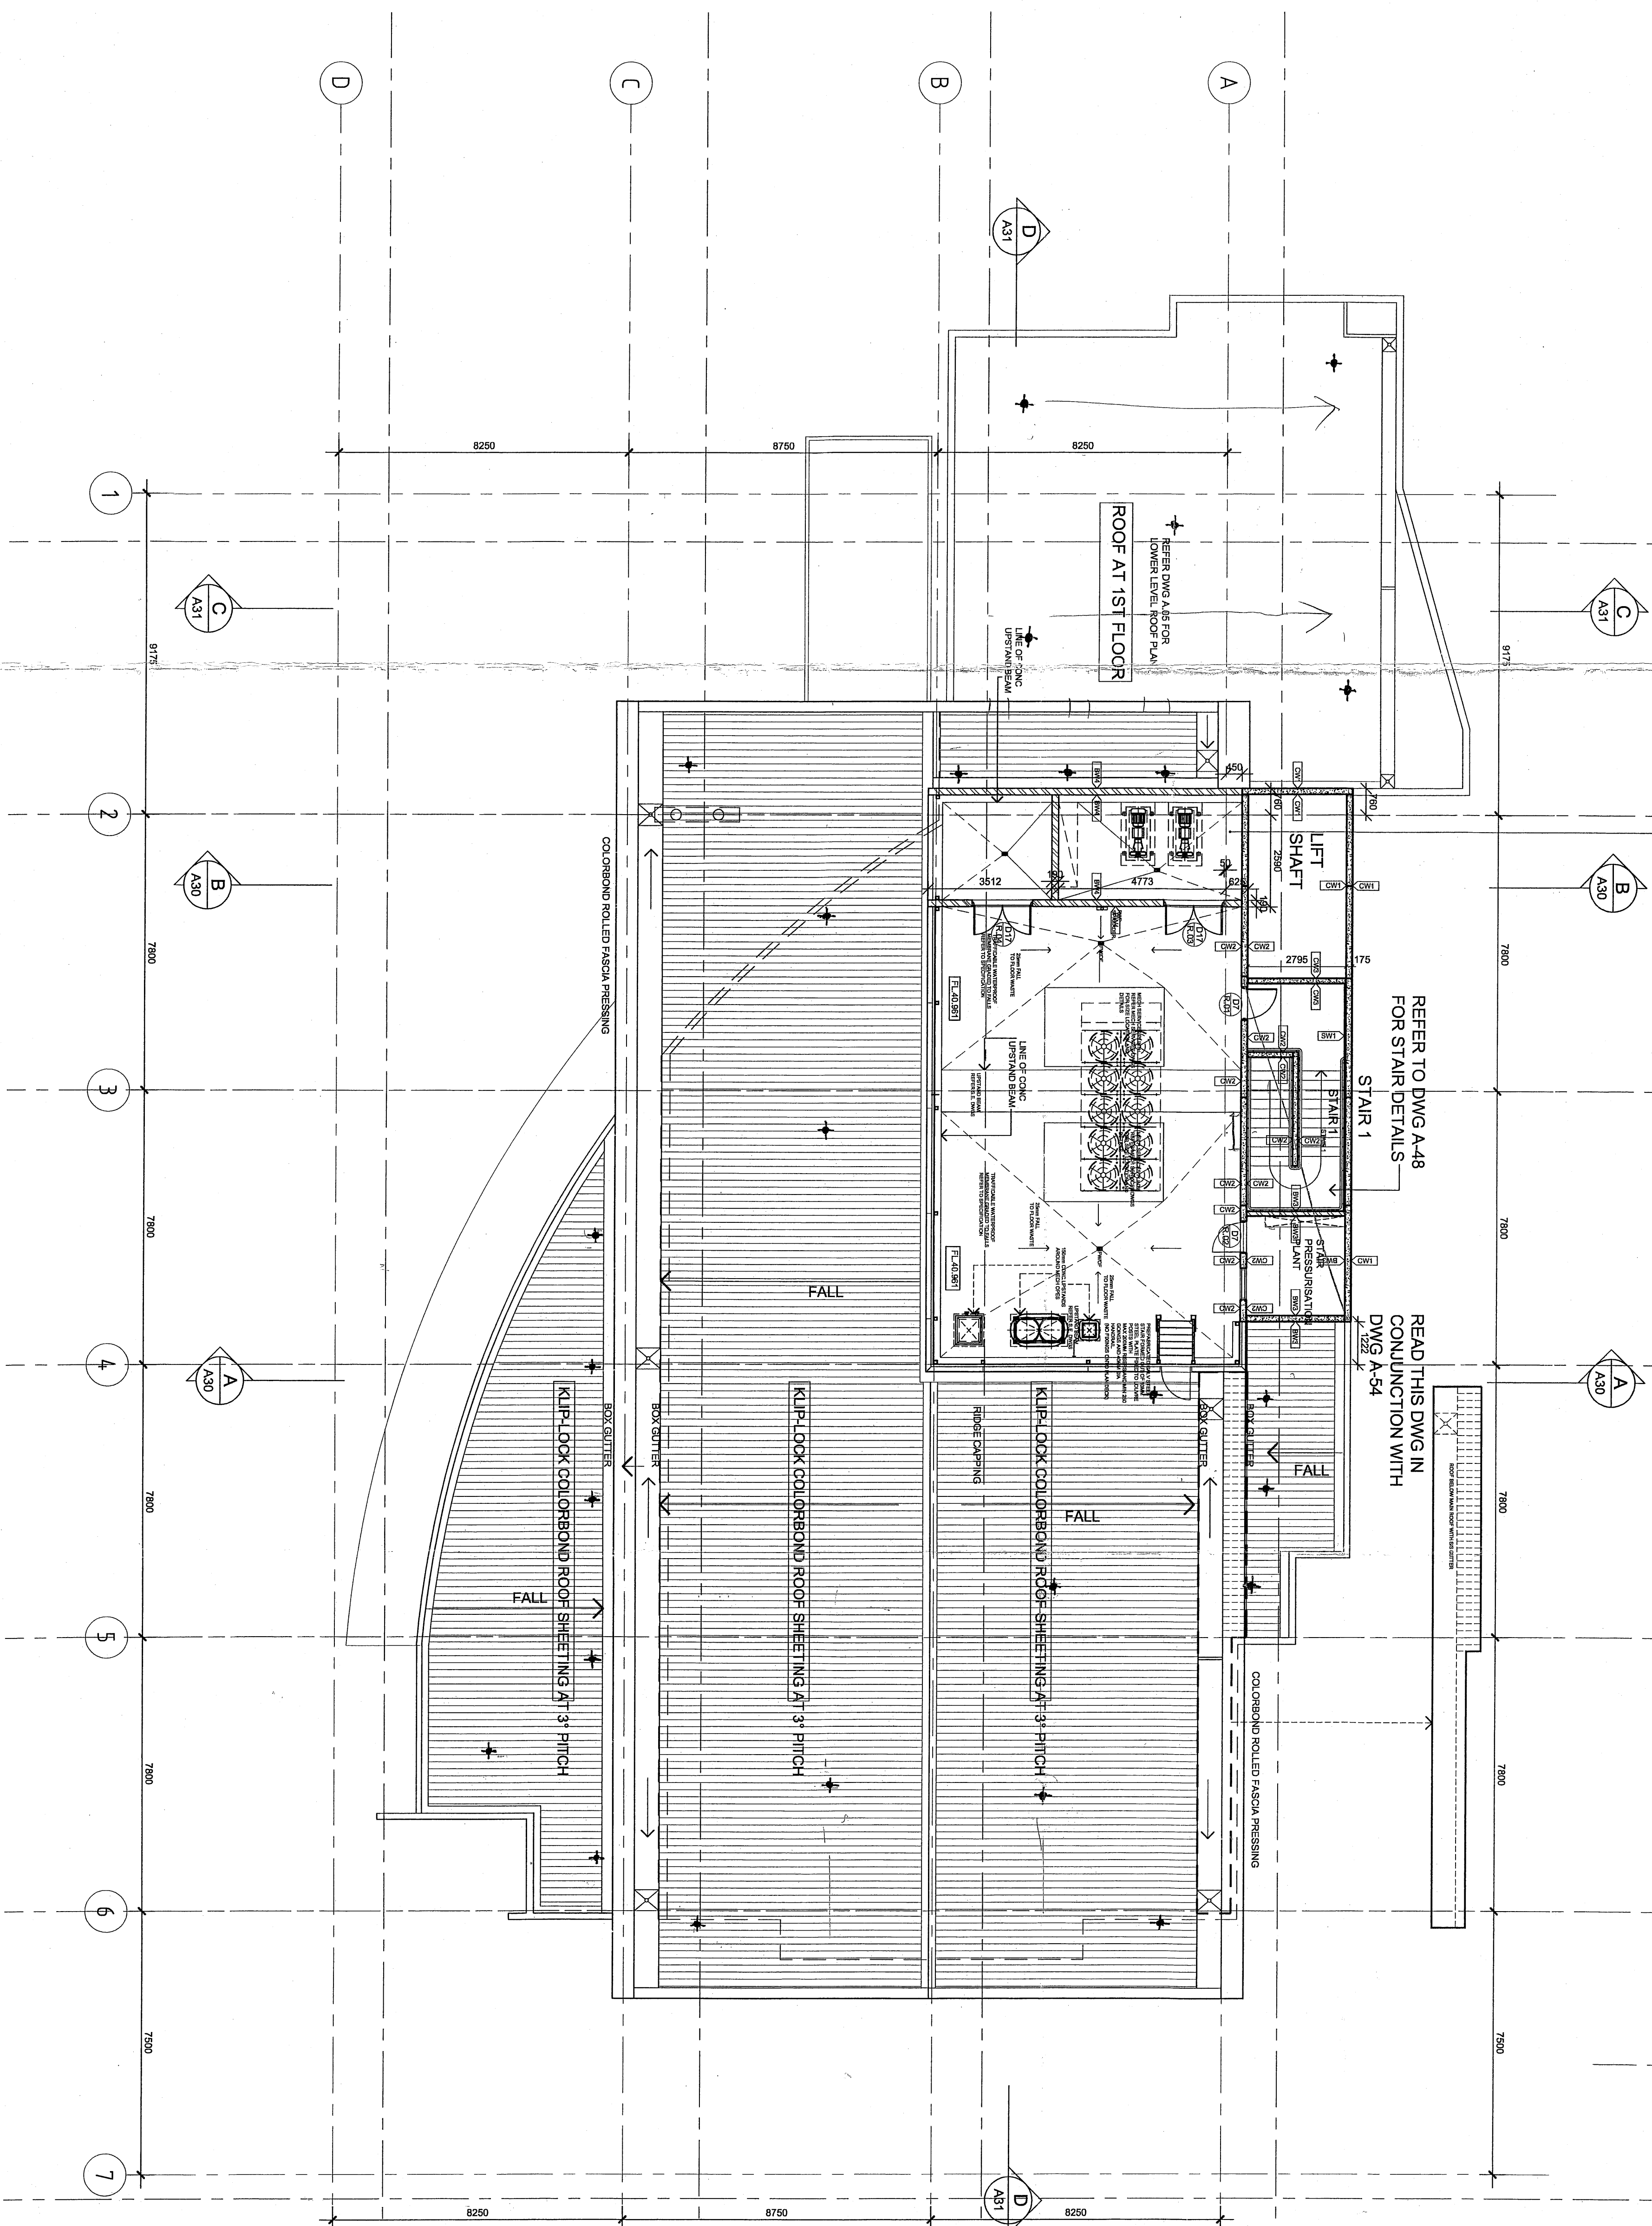

- 30 PURUM ANCHORS
- 6 CONCRETE ANCHORS
- 2 LAPPED BRACKETS
- 4 SIGNS
- 2 LADDERS
- 1 @ 4-800 meters
- 1 @ 1-400 meters

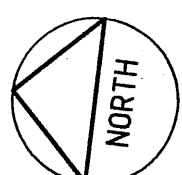

ISSUED FOR CONSTRUCTION

CONSULTANTS:

peter hunt architect

BPA ENGINEERING
8 GLEN GROVE, WEST PERTH, WA 6005 TEL: (08) 9322 4033 FAX: (08) 9324 1691
STEARNS GRAY & KELLY Pty. Ltd
100-110 JAMES ST. PERTH WA 6000 TEL: (08) 9394 8933 FAX: (08) 9394 8934
BEST CONSULTANTS
SHEPHERD, 25-26 STIRLING STREET, PERTH WA 6000 TEL: (08) 9227 7000 FAX: (08) 9227 7000
WOOD & GRIEVE ENGINEERS
LEVEL 3, 3 PLAZA ST, PERTH WA 6005 TEL: (08) 9227 7000 FAX: (08) 9227 7000
DAVIS LANGSON AUSTRALIA
LEVEL 4, 250-255 STIRLING STREET, PERTH WA 6000 TEL: (08) 9221 8878 FAX: (08) 9221 8878
GABRIELS ENVIRONMENTAL DESIGN Pty Ltd
LEVEL 4, 250-255 STIRLING STREET, PERTH, WA 6005 TEL: (08) 9221 8878 FAX: (08) 9221 8878

EAR SCIENCE INSTITUTE AUSTRALIA
LOT 25167 SALVADO ROAD, SUBIACO

CHILLER DECK PLAN

DRAWN	RT	DESIGNED	PH	DATE	1 AUGUST 2007	DRAWING No.	A06	REV.	1
CHECKED	PH	REVISION	125	SCALE	1:100	PROJECT No.	0405-A06		
APPROVED									

THIS IS A CAD DRAWING DO NOT PRINT MANUALLY