


LEGEND			
⊕	Fall prevention anchorage		Walkway
	Ladder access bracket		Signage
	Permanent ladder rung		Roof access hatch
	Permanent access ladder		Permanent ladder platform
	Horizontal/vertical static line		Abseil anchor point


AFPA - Access Fall Prevention Anchor

DFPA - Diversion Fall Prevention Anchor

MFPA - Main Fall Prevention Anchor

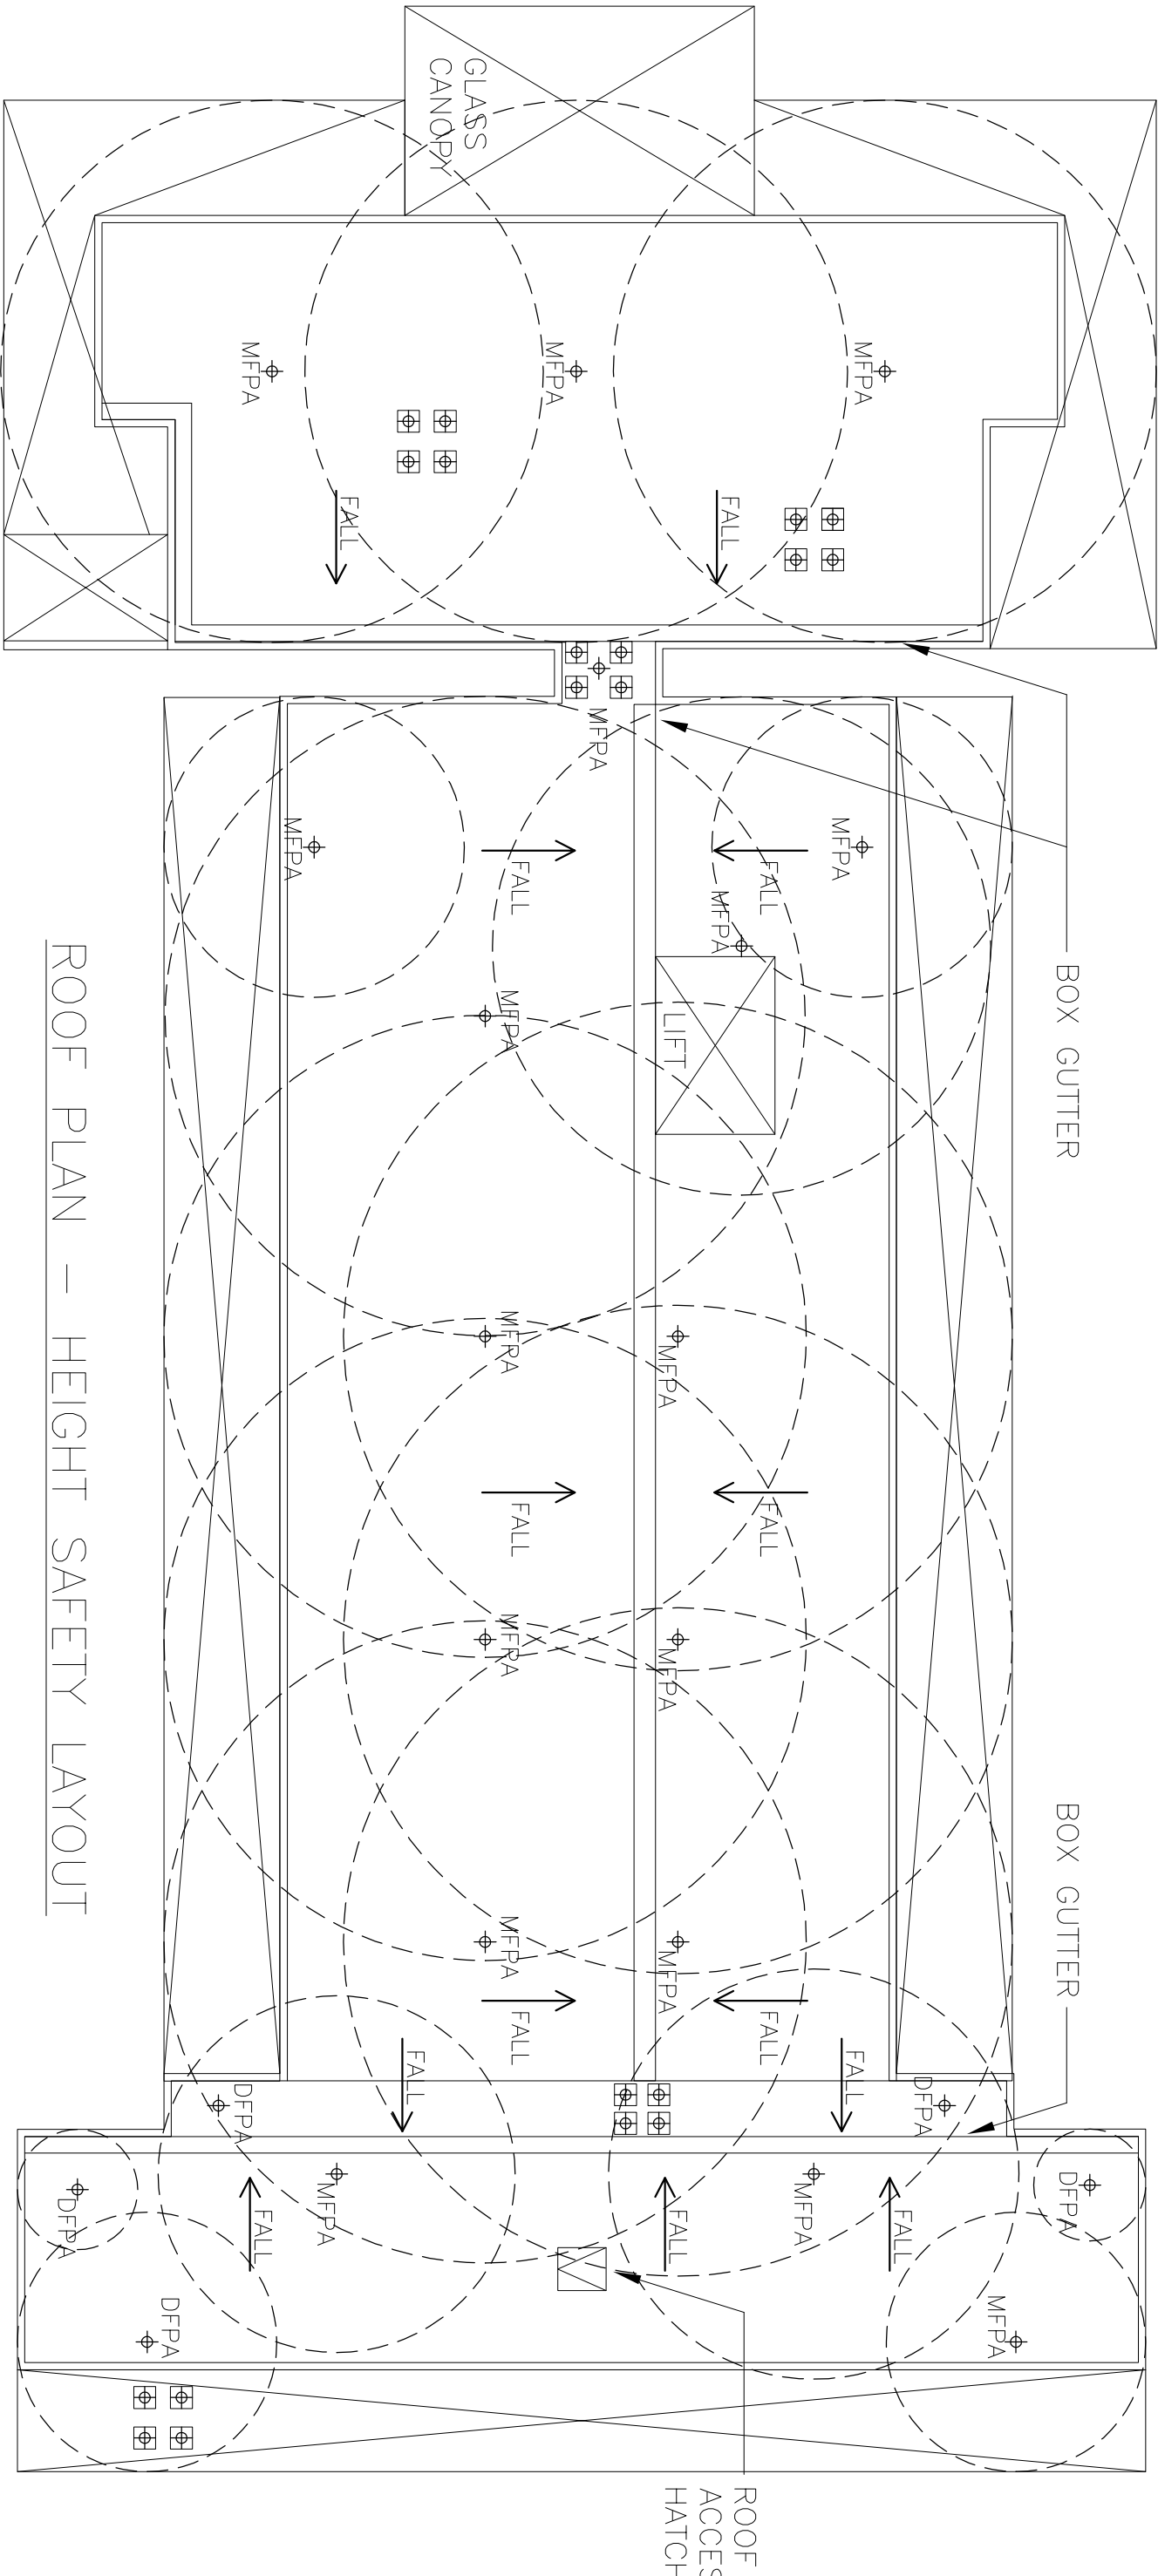

ROOF PLAN – HEIGHT SAFETY LAYOUT

 Designed JL	Date 17-09-13	 SafeMaster HEIGHT SAFETY SOLUTIONS Tel: (08) 6218 5158 Fax: (08) 9456 5014	COMMERCIAL RESIDENTIAL DEV - 1178 HAY STREET, WEST PERTH		
Drawn JL	Date 17-09-13				
Checked -	Date 17-09-13				
THIS DRAWING AND THE COPYRIGHT THEREIN ARE THE PROPERTY OF SAFEMASTER SAFETY PRODUCTS AND IS NOT TO BE USED, REPRODUCED OR COPIED, WHOLLY OR IN PART WITHOUT THE WRITTEN PERMISSION OF SAFEMASTER SAFETY PRODUCTS.		A3		SCALE: 1:200	DRAWING No: SM5376 / 5323
				REV: -	