


LEGEND	
	Fall prevention anchorage
	Ladder access bracket
	Permanent ladder rung
	Permanent access ladder
	Horizontal/vertical static line
	Walkway
	Signage
	Roof access hatch
	Permanent ladder platform

AFPA - Access Fall Prevention Anchor

DFPA - Diversion Fall Prevention Anchor

MFPA - Main Fall Prevention Anchor

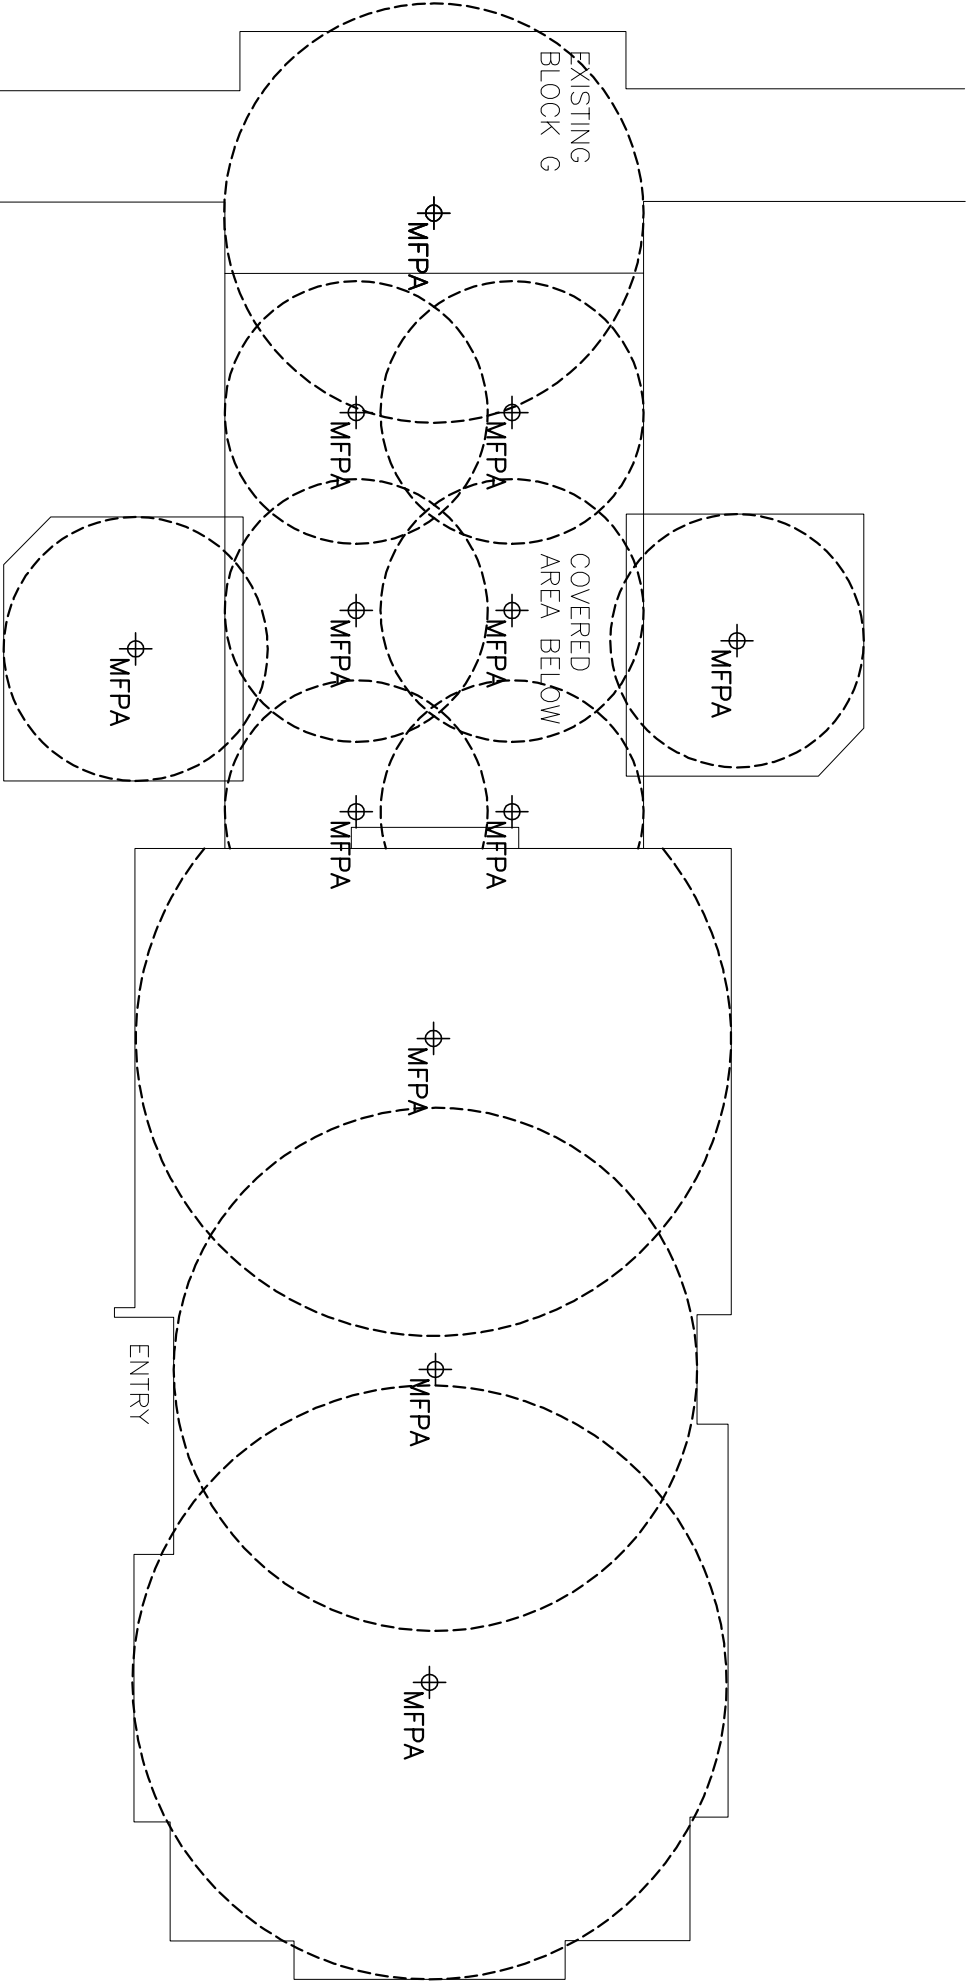

ROOF FLOOR PLAN

Designed	LL	Date	23-10-12	SafeMaster HEIGHT SAFETY SOLUTIONS Tel: (08) 6218 5158 Fax: (08) 9456 5014	ELLENBROOK CHRISTIAN COLLEGE - 5 SANTONA BOULEVARD ELLENBROOK		
Drawn	LL	Date	23-10-12				
Checked	LL	Date	23-10-12				
THIS DRAWING AND THE COPYRIGHT THEREIN ARE THE PROPERTY OF SAFEMASTER SAFETY PRODUCTS AND IS NOT TO BE USED, REPRODUCED OR COPIED, WHOLLY OR IN PART WITHOUT THE WRITTEN PERMISSION OF SAFEMASTER SAFETY PRODUCTS.				A3	SCALE: 1:200	DRAWING No: SM6107	REV: -