



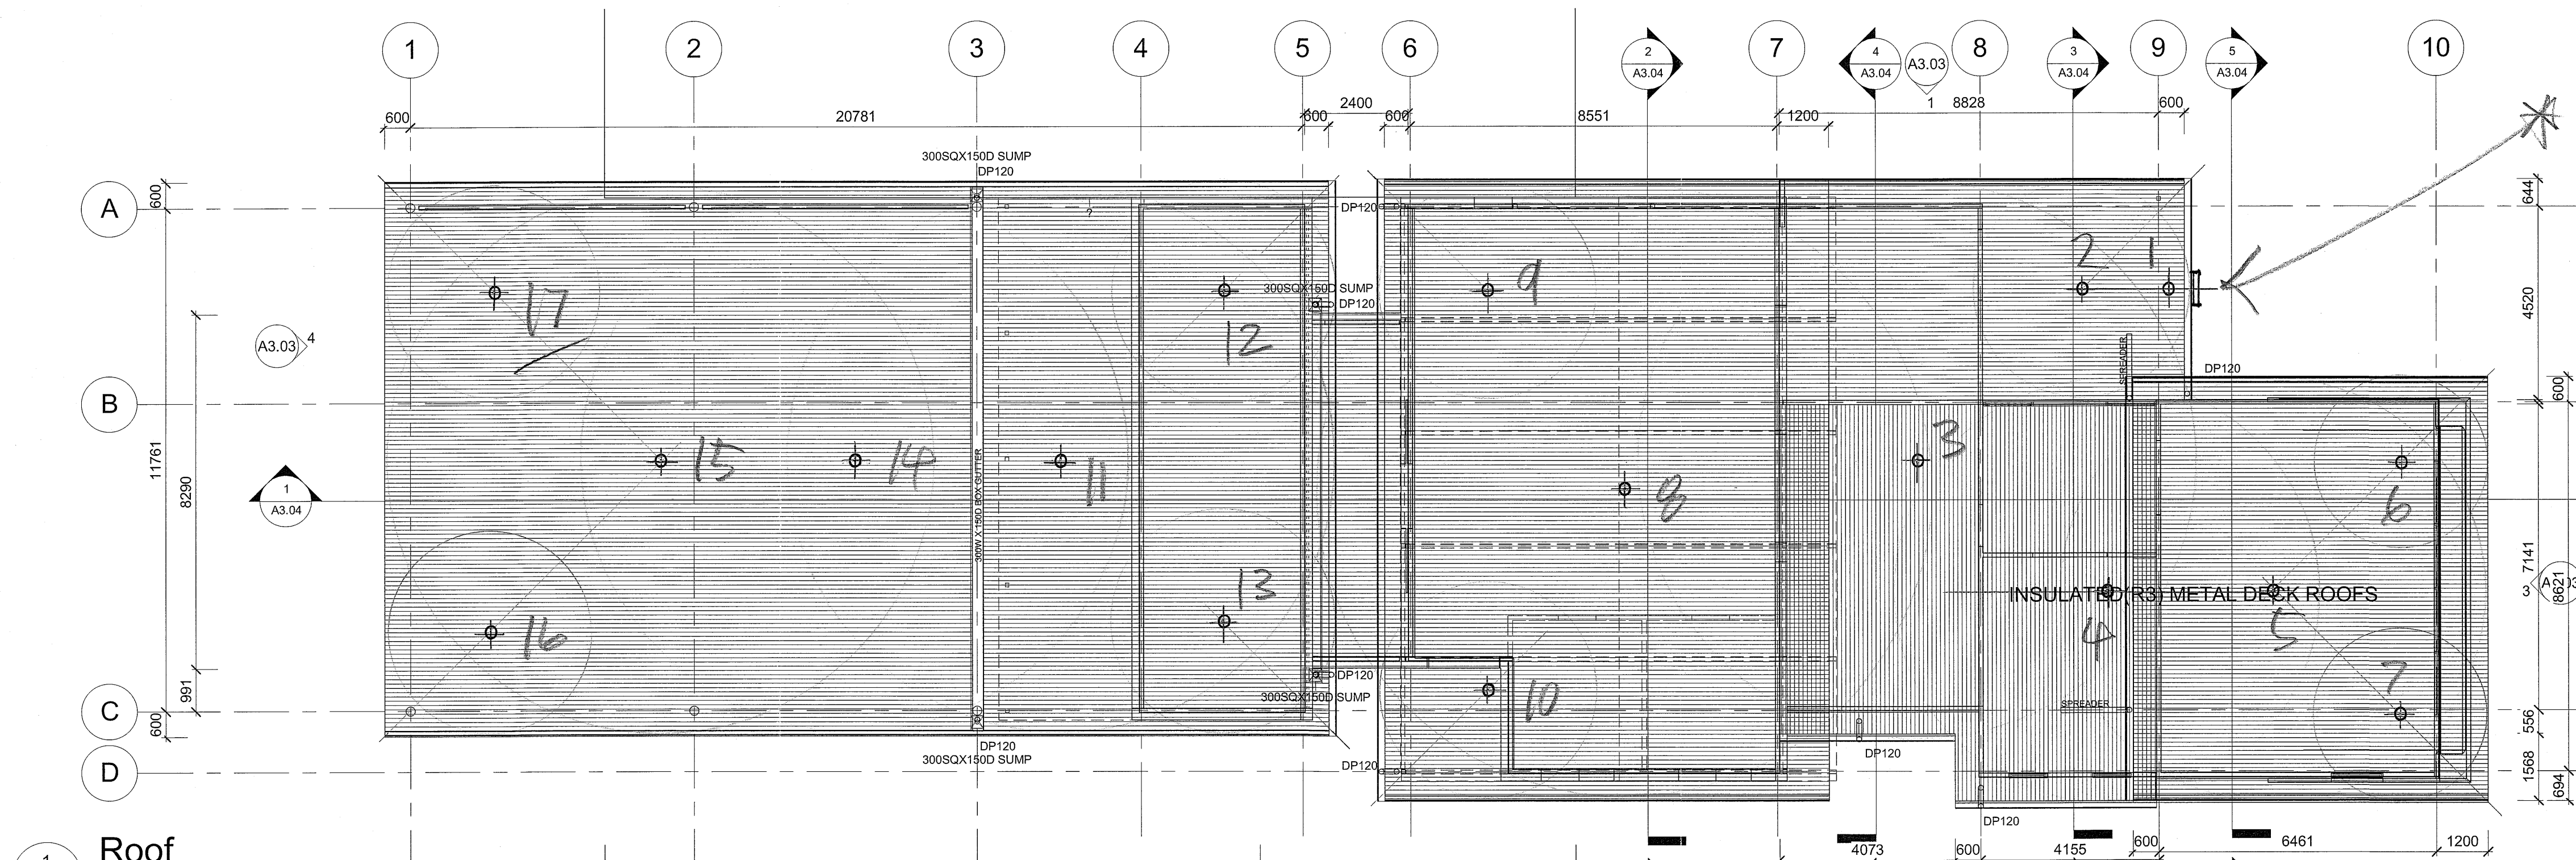


1
A3.03
Roof
1 : 100

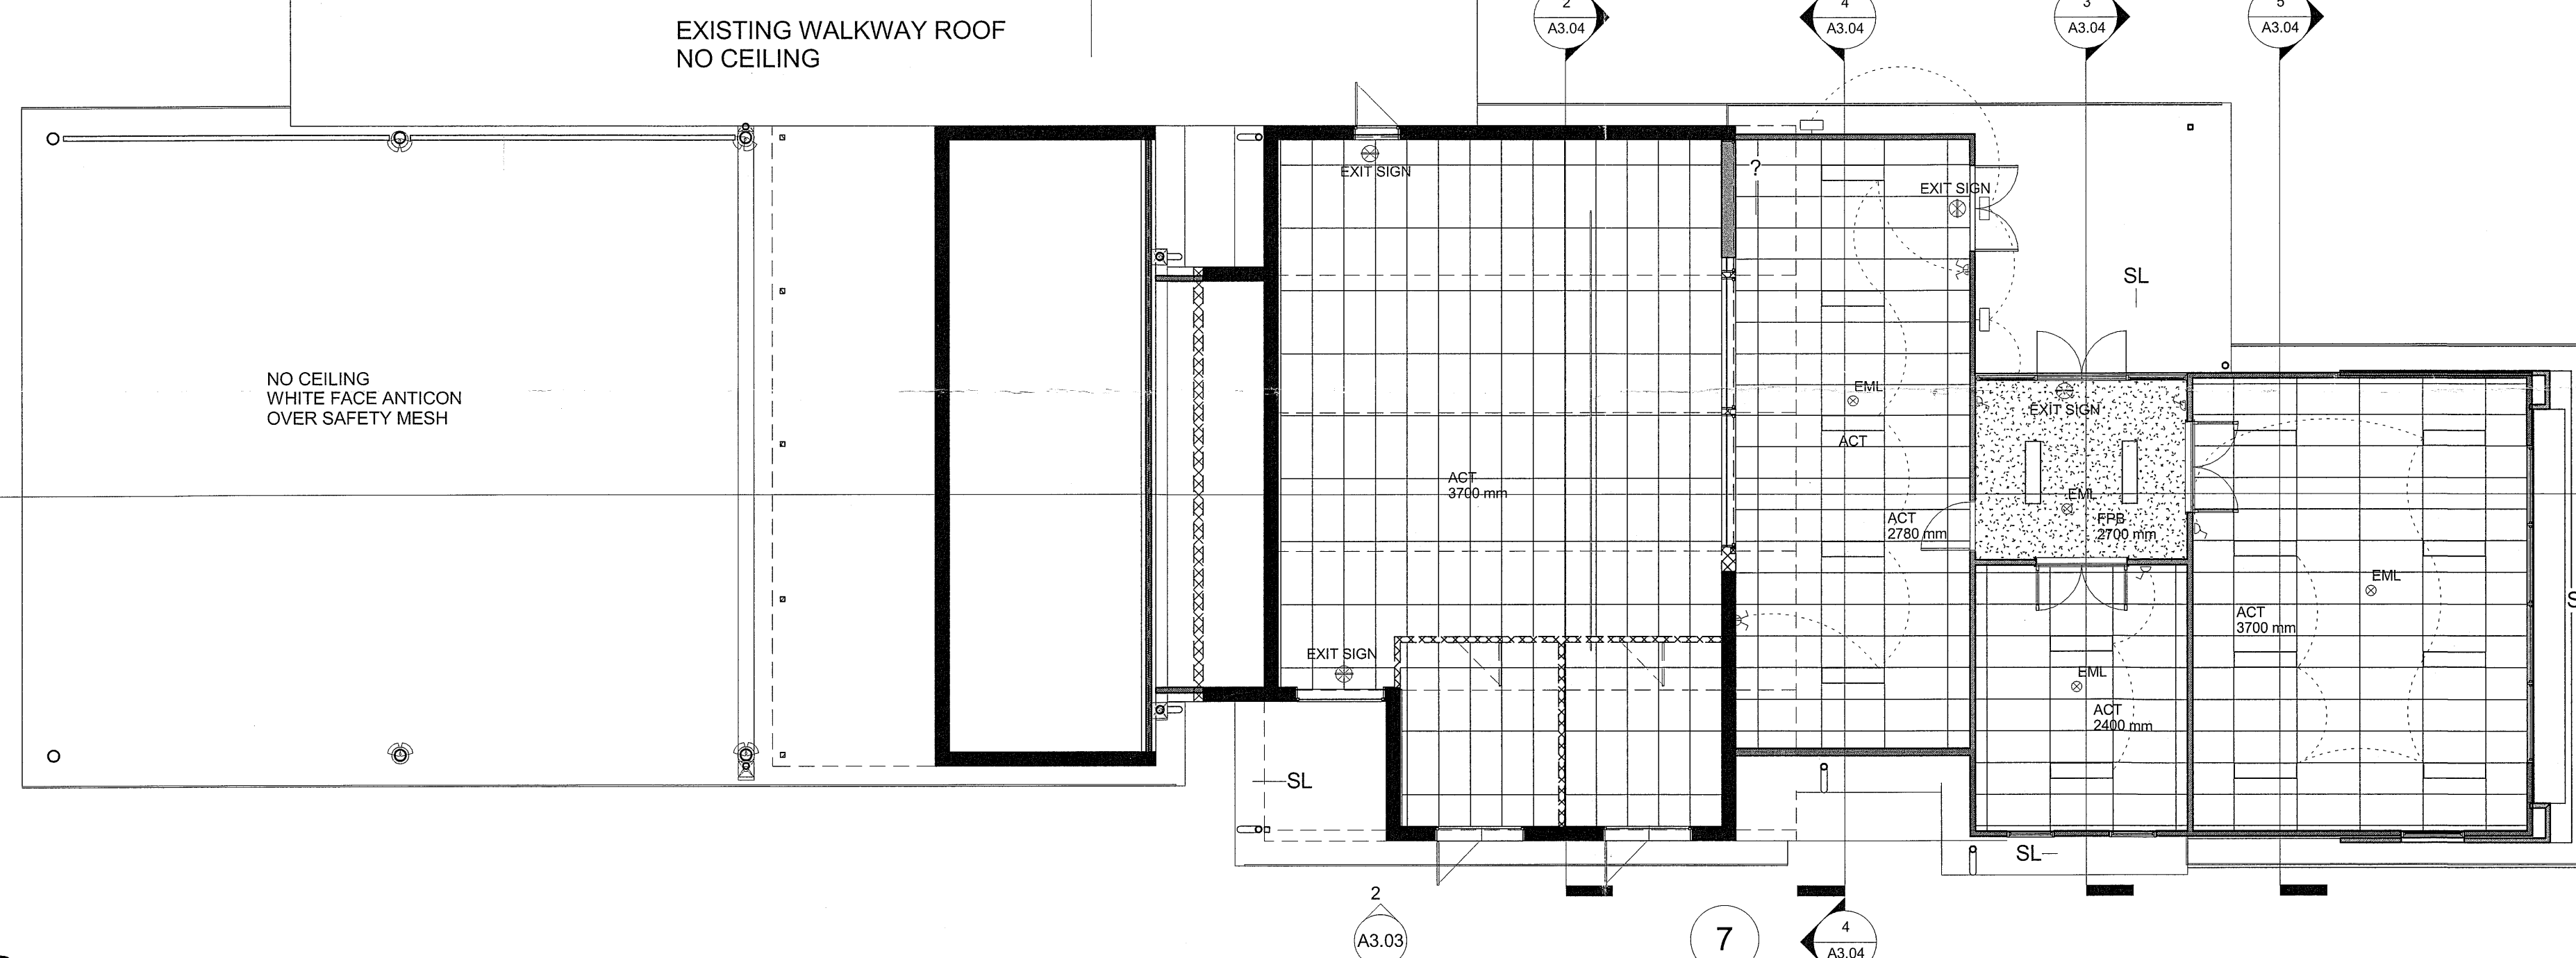

2
A3.03
Ground floor RCP
1 : 100

3
A3.03
Lower Ground floor RCP
1 : 100

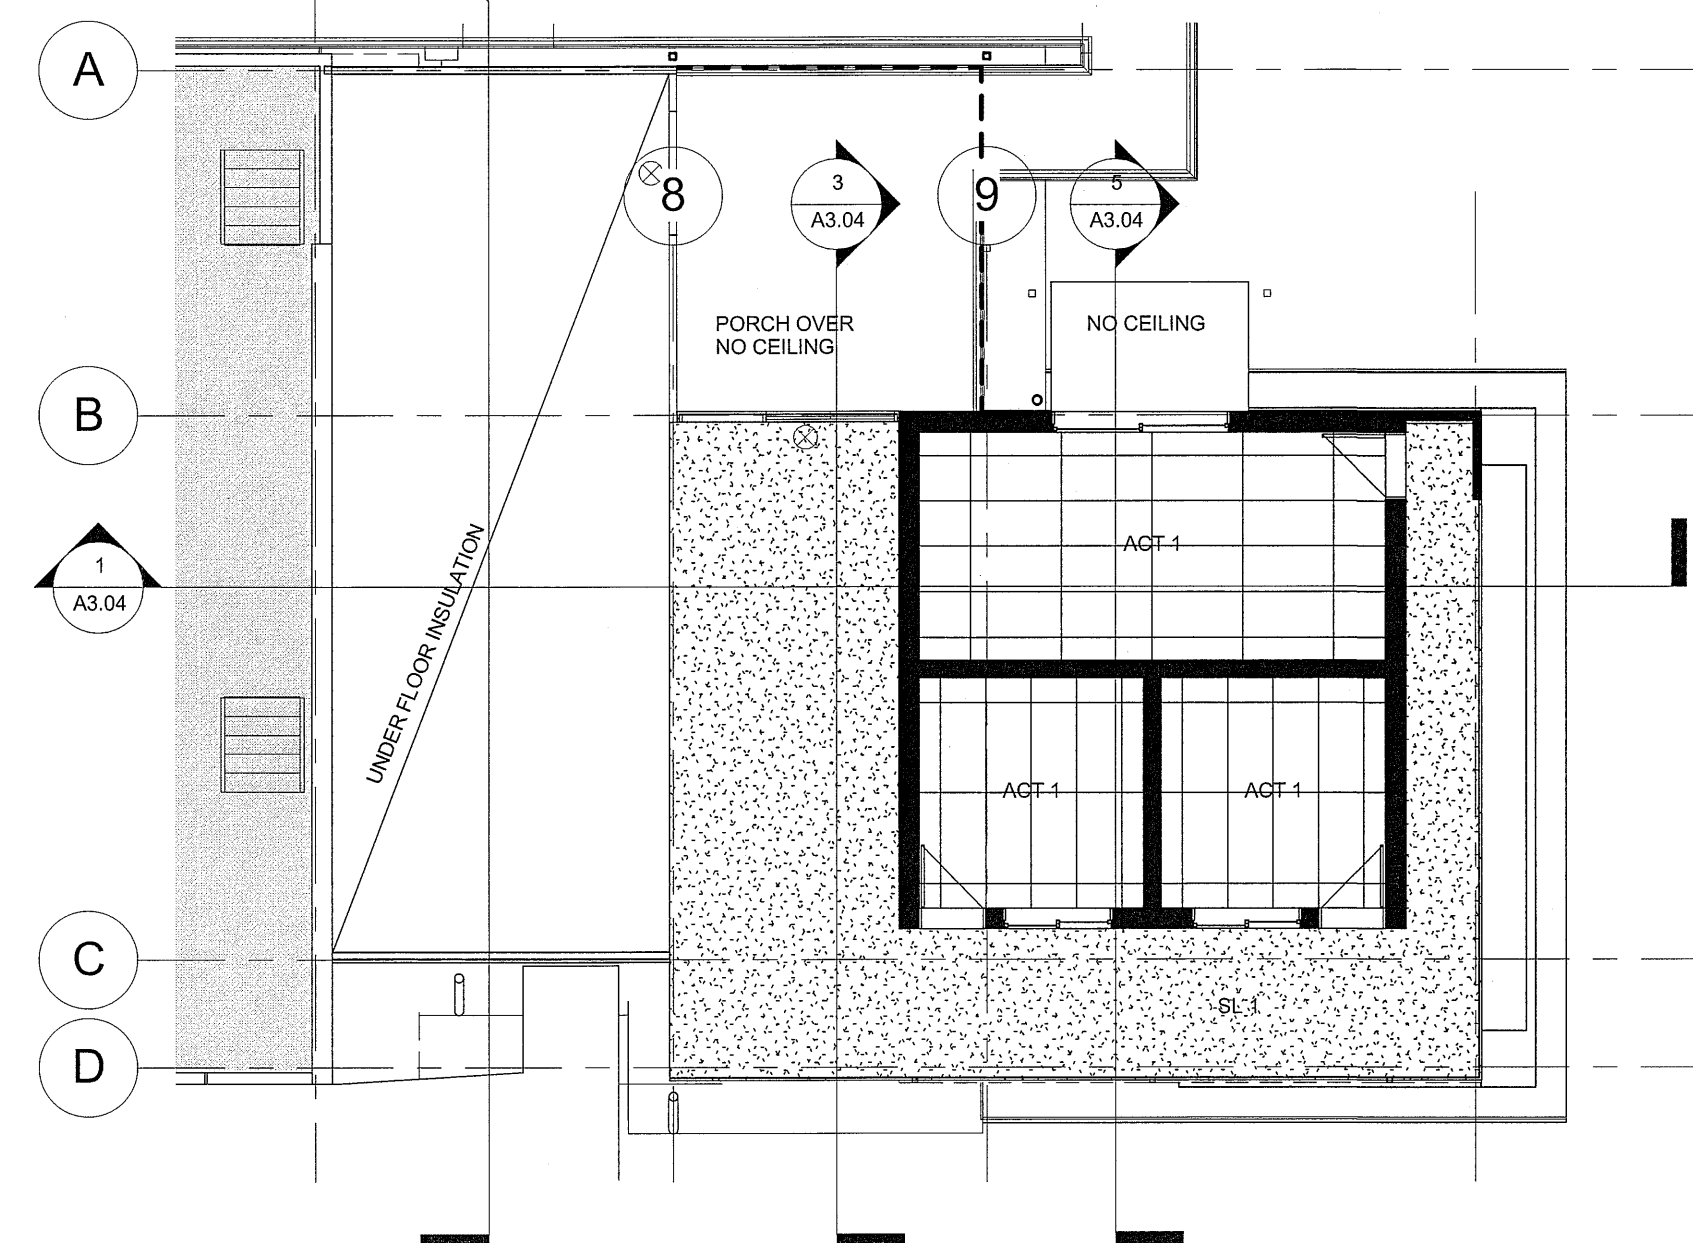

Notes :

1. Check all dimensions on site prior to commencement of fabrication or building works.
2. Report any discrepancies to the supervisor for clarification prior to proceeding.
3. All work to be carried out in accordance with the BCA, local government requirements and the applicable Australian Standards unless noted otherwise.
4. Drawings shall be read in conjunction with the structural, civil and services drawings.
5. Materials shall be new and suitable for the use, delivered, stored, fabricated and installed in accordance with the manufacturer's recommendations of best practice.

Notes/Abbreviations

101	Door numbers prefix D
101	Window numbers prefix W
ABS	As before specified
ACT	Acoustic tile ceiling
ACT 1	Acoustic tile (frame on acoustic isolators)
ACU	Acoustic insulation
BN	Basin (wall/pedestal)
BR	Brick
BR-P	Brick/block paving
CFC	Compressed Fibrous Cement
COL	Column
CT	Ceramic tile
DP	Downpipe (stormwater)
EJ	Expressed Joint
FE	Feathered edge
FPB	Flush plasterboard (Water resistant/standard)
HE	Hydraulic engineer
INS	Thermal insulation
MJC	Mini Orb cladding
MJ	Movement joint
PB	Plasterboard (water resistant/standard)
RE	Recessed edge
SE	Structural/civil engineer
SL	Soffit lining
SLI	Soffit lining (frame on acoustic isolators)
SS	Stainless steel
VB	Vanity basin
WC	Water closet suite
WC-D	Disabled Water closet suite (with grab rails to AS 1428)
WR	Water resistant

Rev	Date	Amendment	Drwn	Appr.
1				

Issued For: Design Development

Helena College J.S.
Leithdale and Rycroft Roads
Darlington

HENDRY Building Surveying Consultants
Suite 4, 58 Walters Drive, Osborne Park WA 6017
Phone : (08) 9443 8350 - www.hendry.com.au

P.M. WHITE & PARTNERS(AUST) PTY LTD
PO BOX 1887 WANDARUA WA 6947
PH. 08 9206 2700 FAX 08 9206 2800
WWW.PMWHITEANDPARTNERS.COM.AU

WOOD & GRIEVE ENGINEERS
Wood & Grieve Pty Ltd
G.P.O. Box 108, Perth WA 6001
3 Park Road, East Perth
Phone 08 6222 7100
Fax 08 6222 7100
Web: www.wgpe.com.au

DSAD International Pty Ltd
David Arthur Sutton Architect B.Arch (UWA)
Phone: 04 1717 9946 Email: david.sutton3@bigpond.com





**Helena College :
Performing Arts**

TITLE: Roof plan/RCP's

DWG No: 1001 A3.02

DATE: April 2010 REVISION: G

SCALE: As indicated DRAWN: DAS

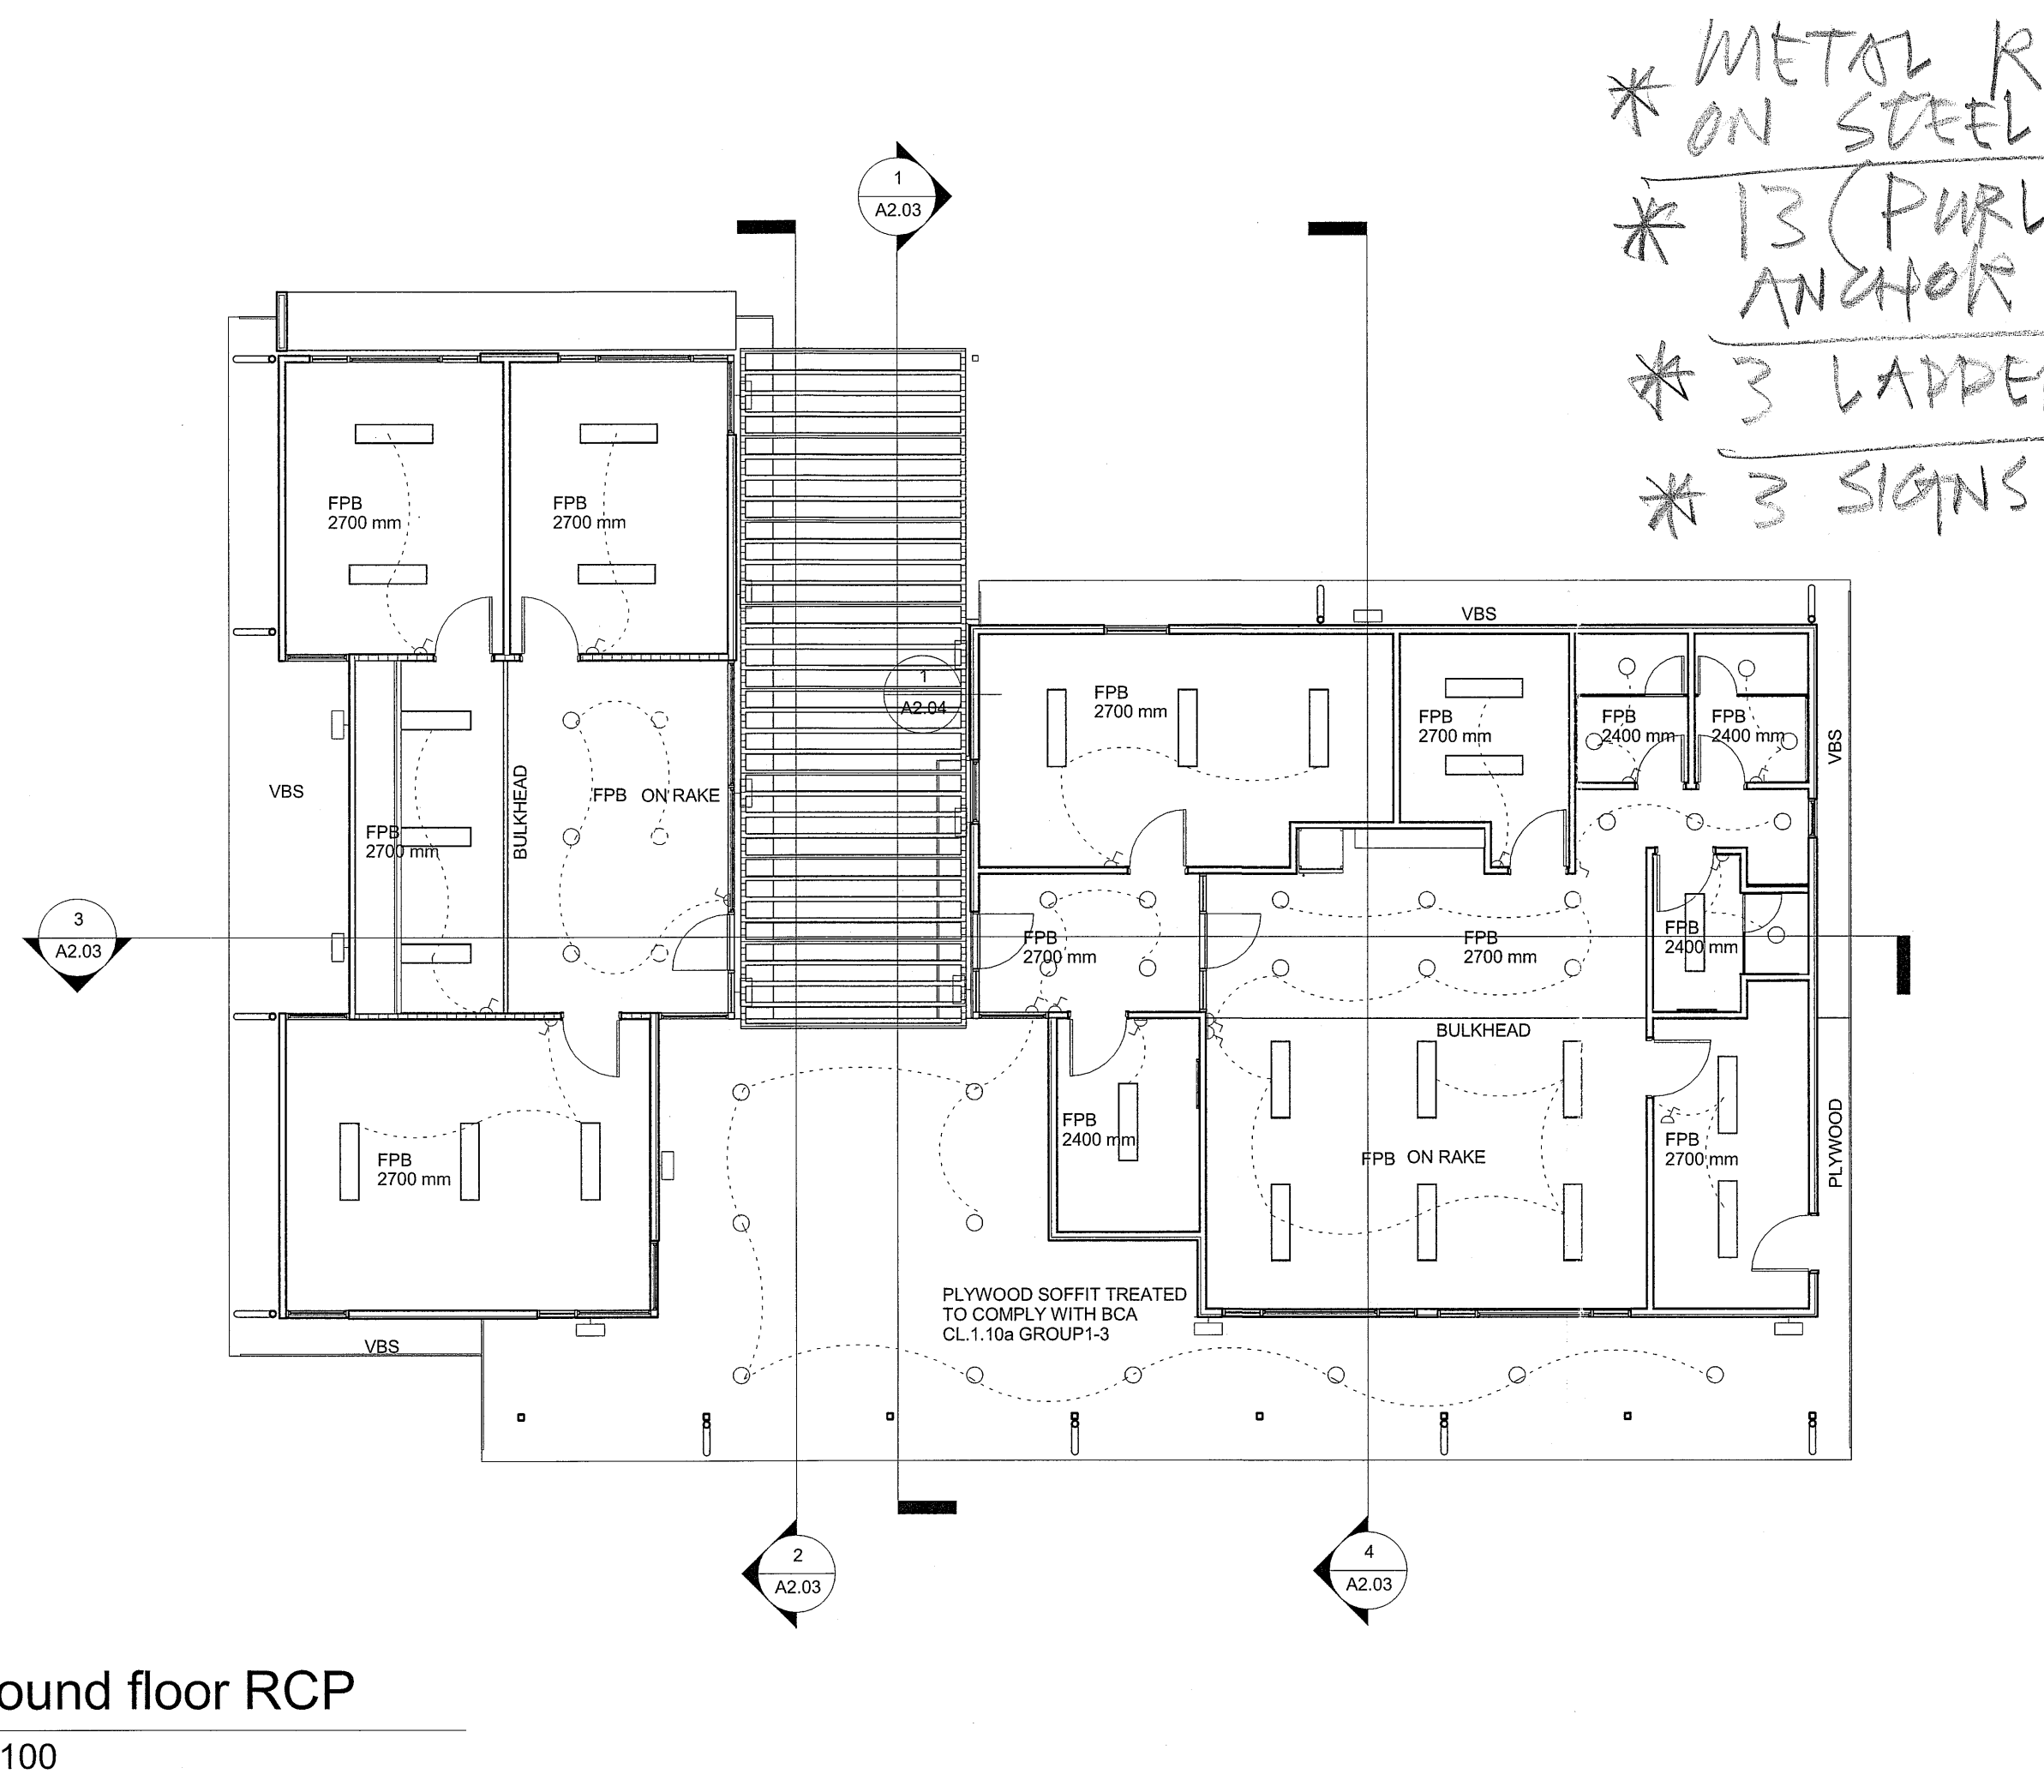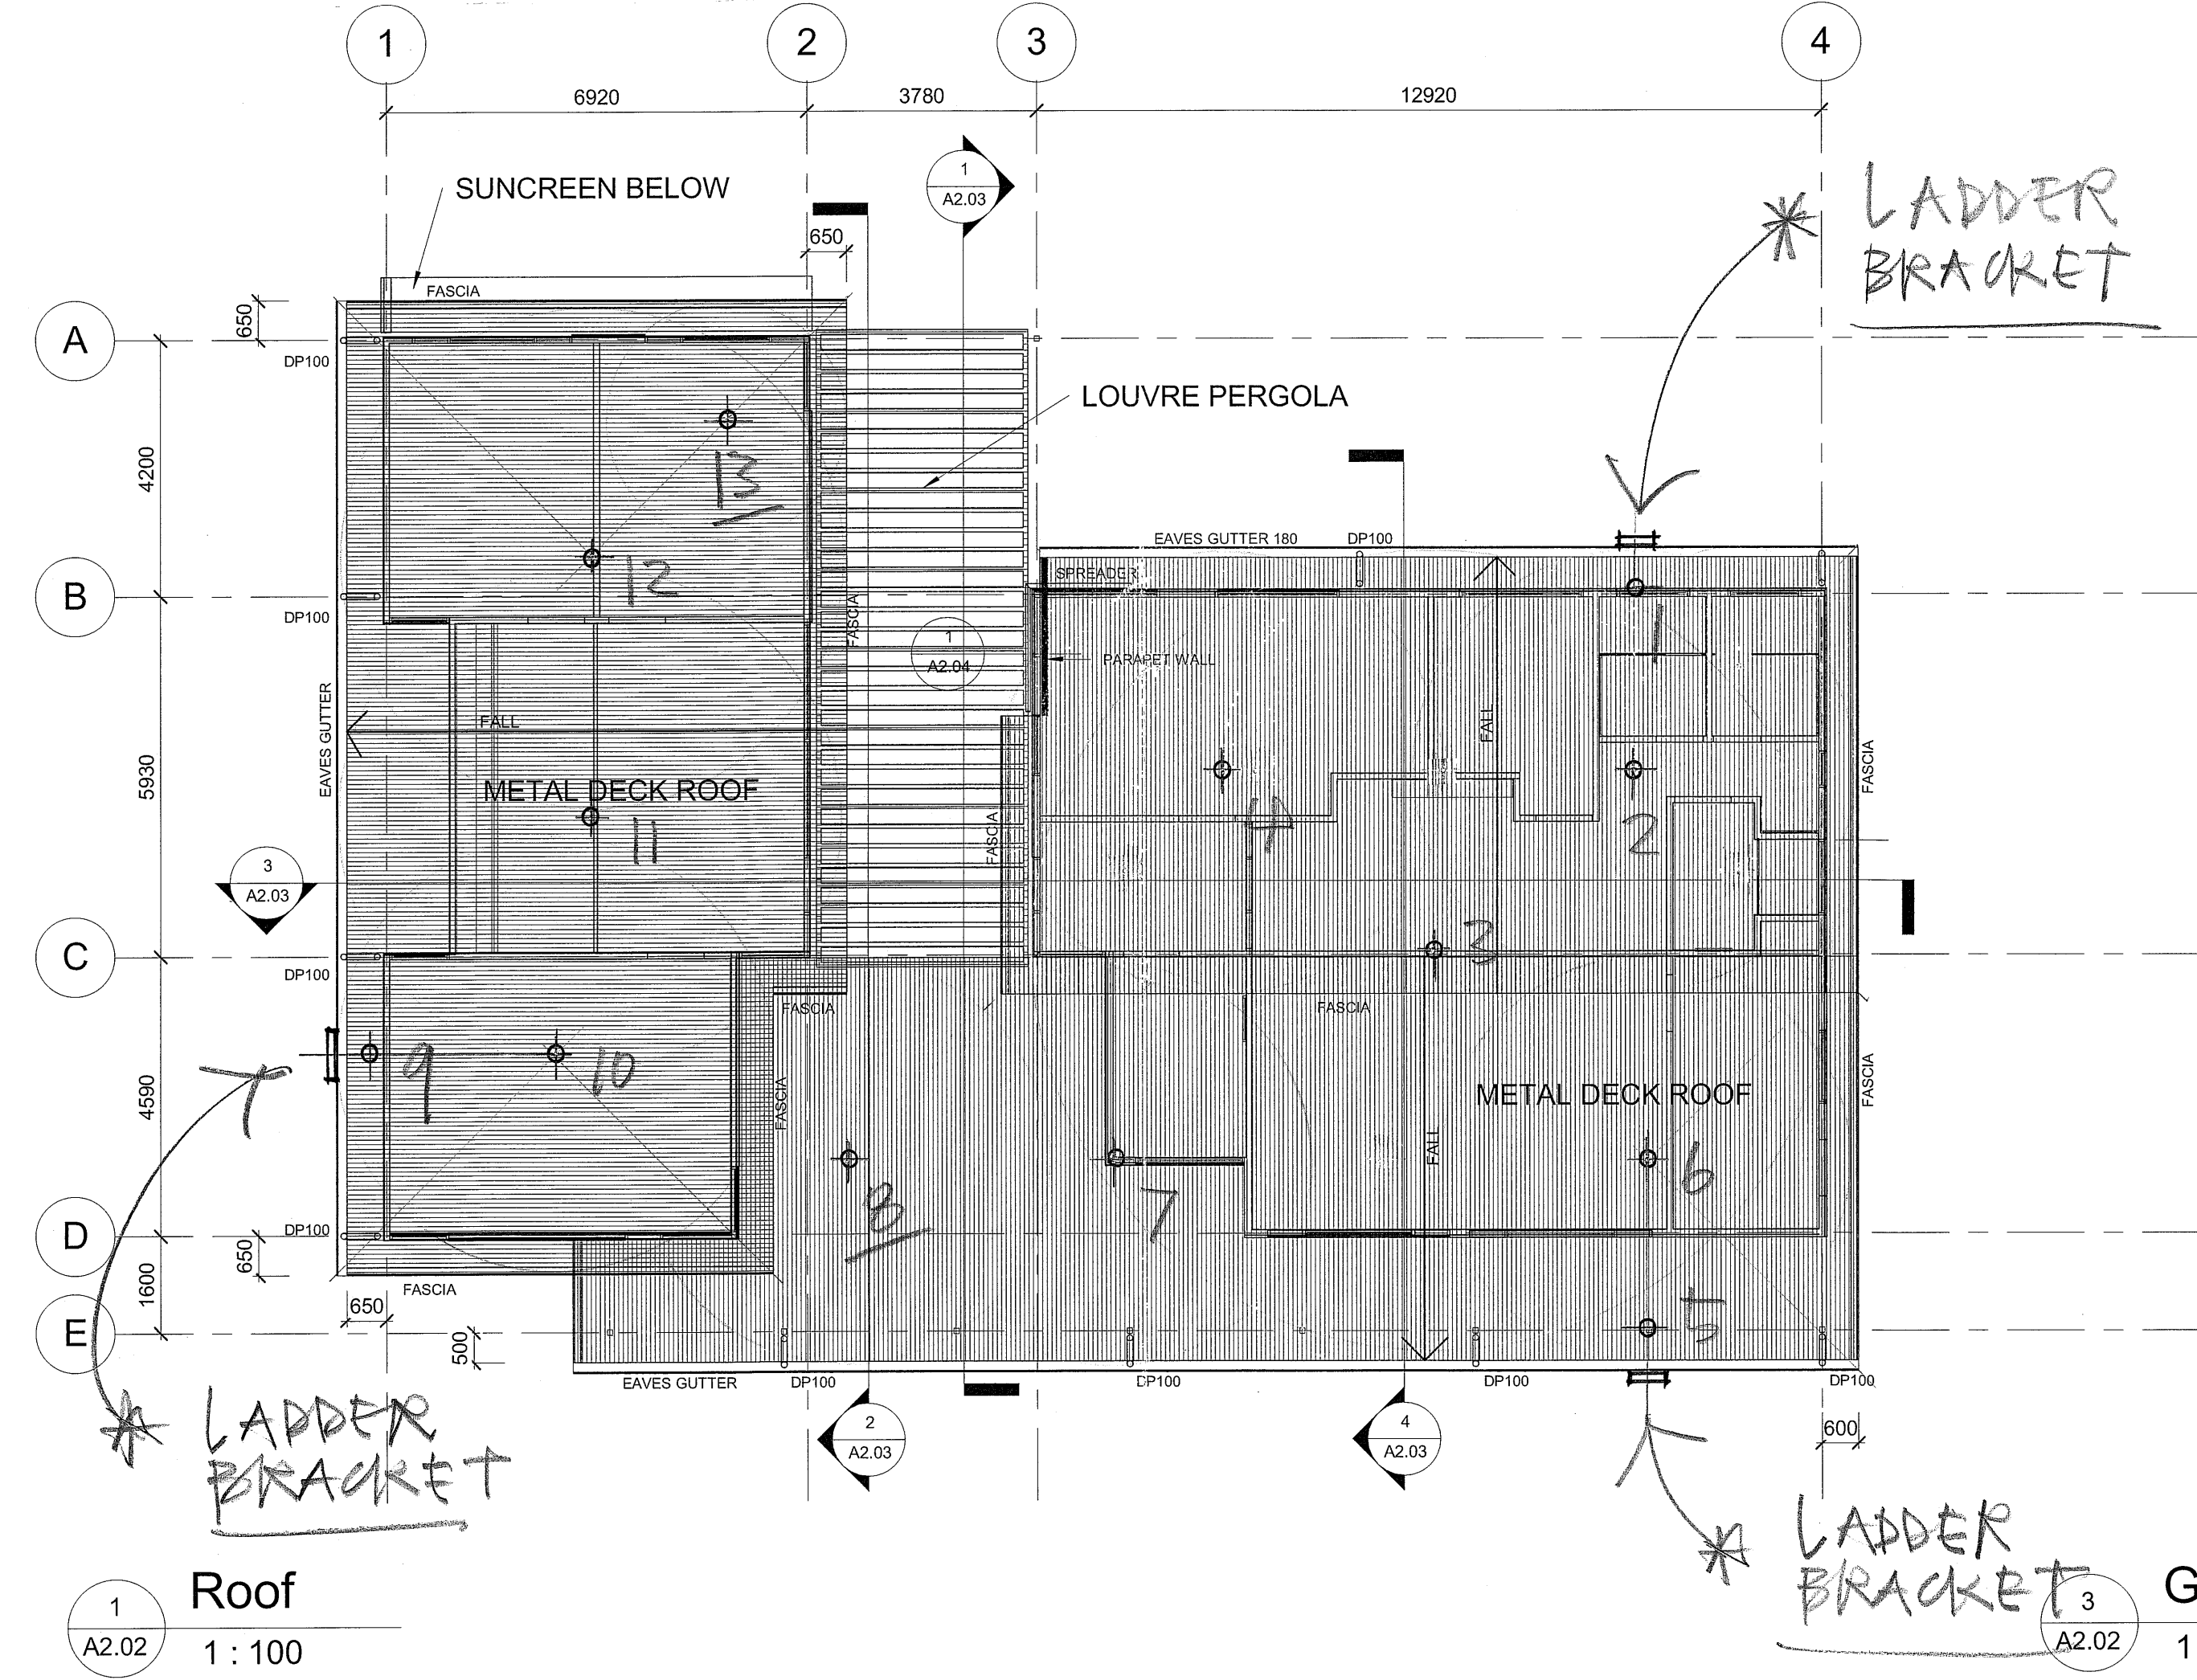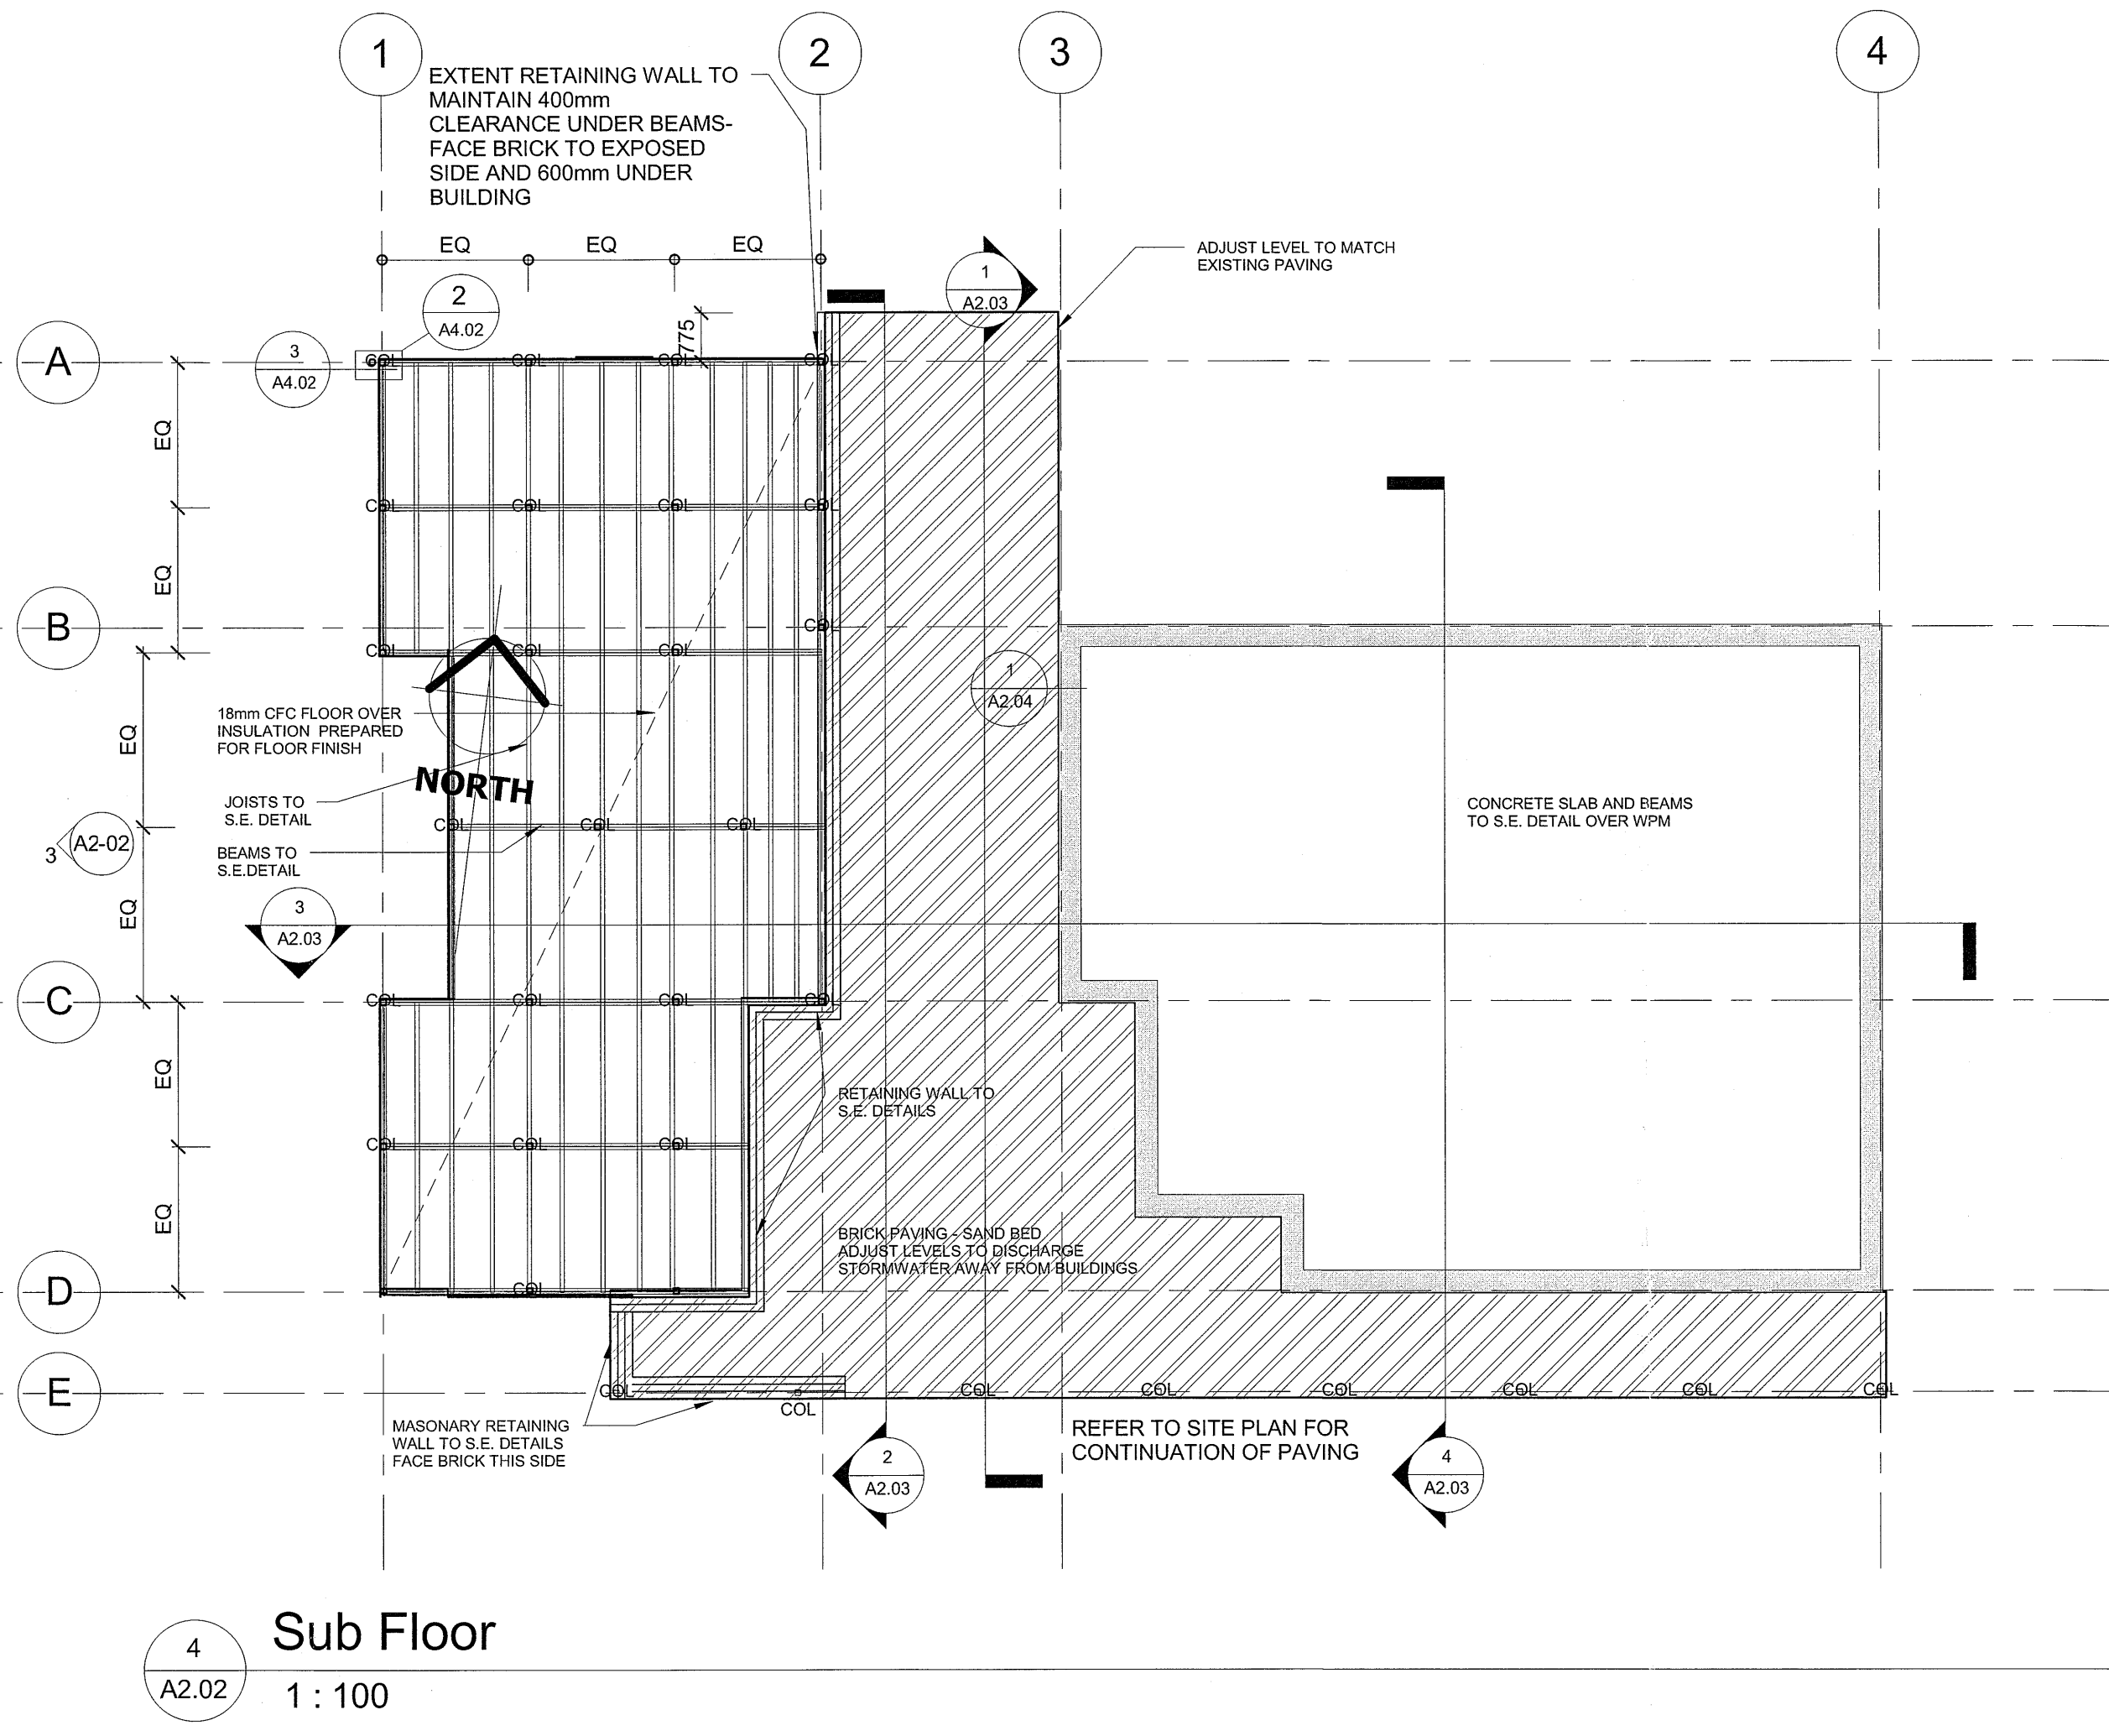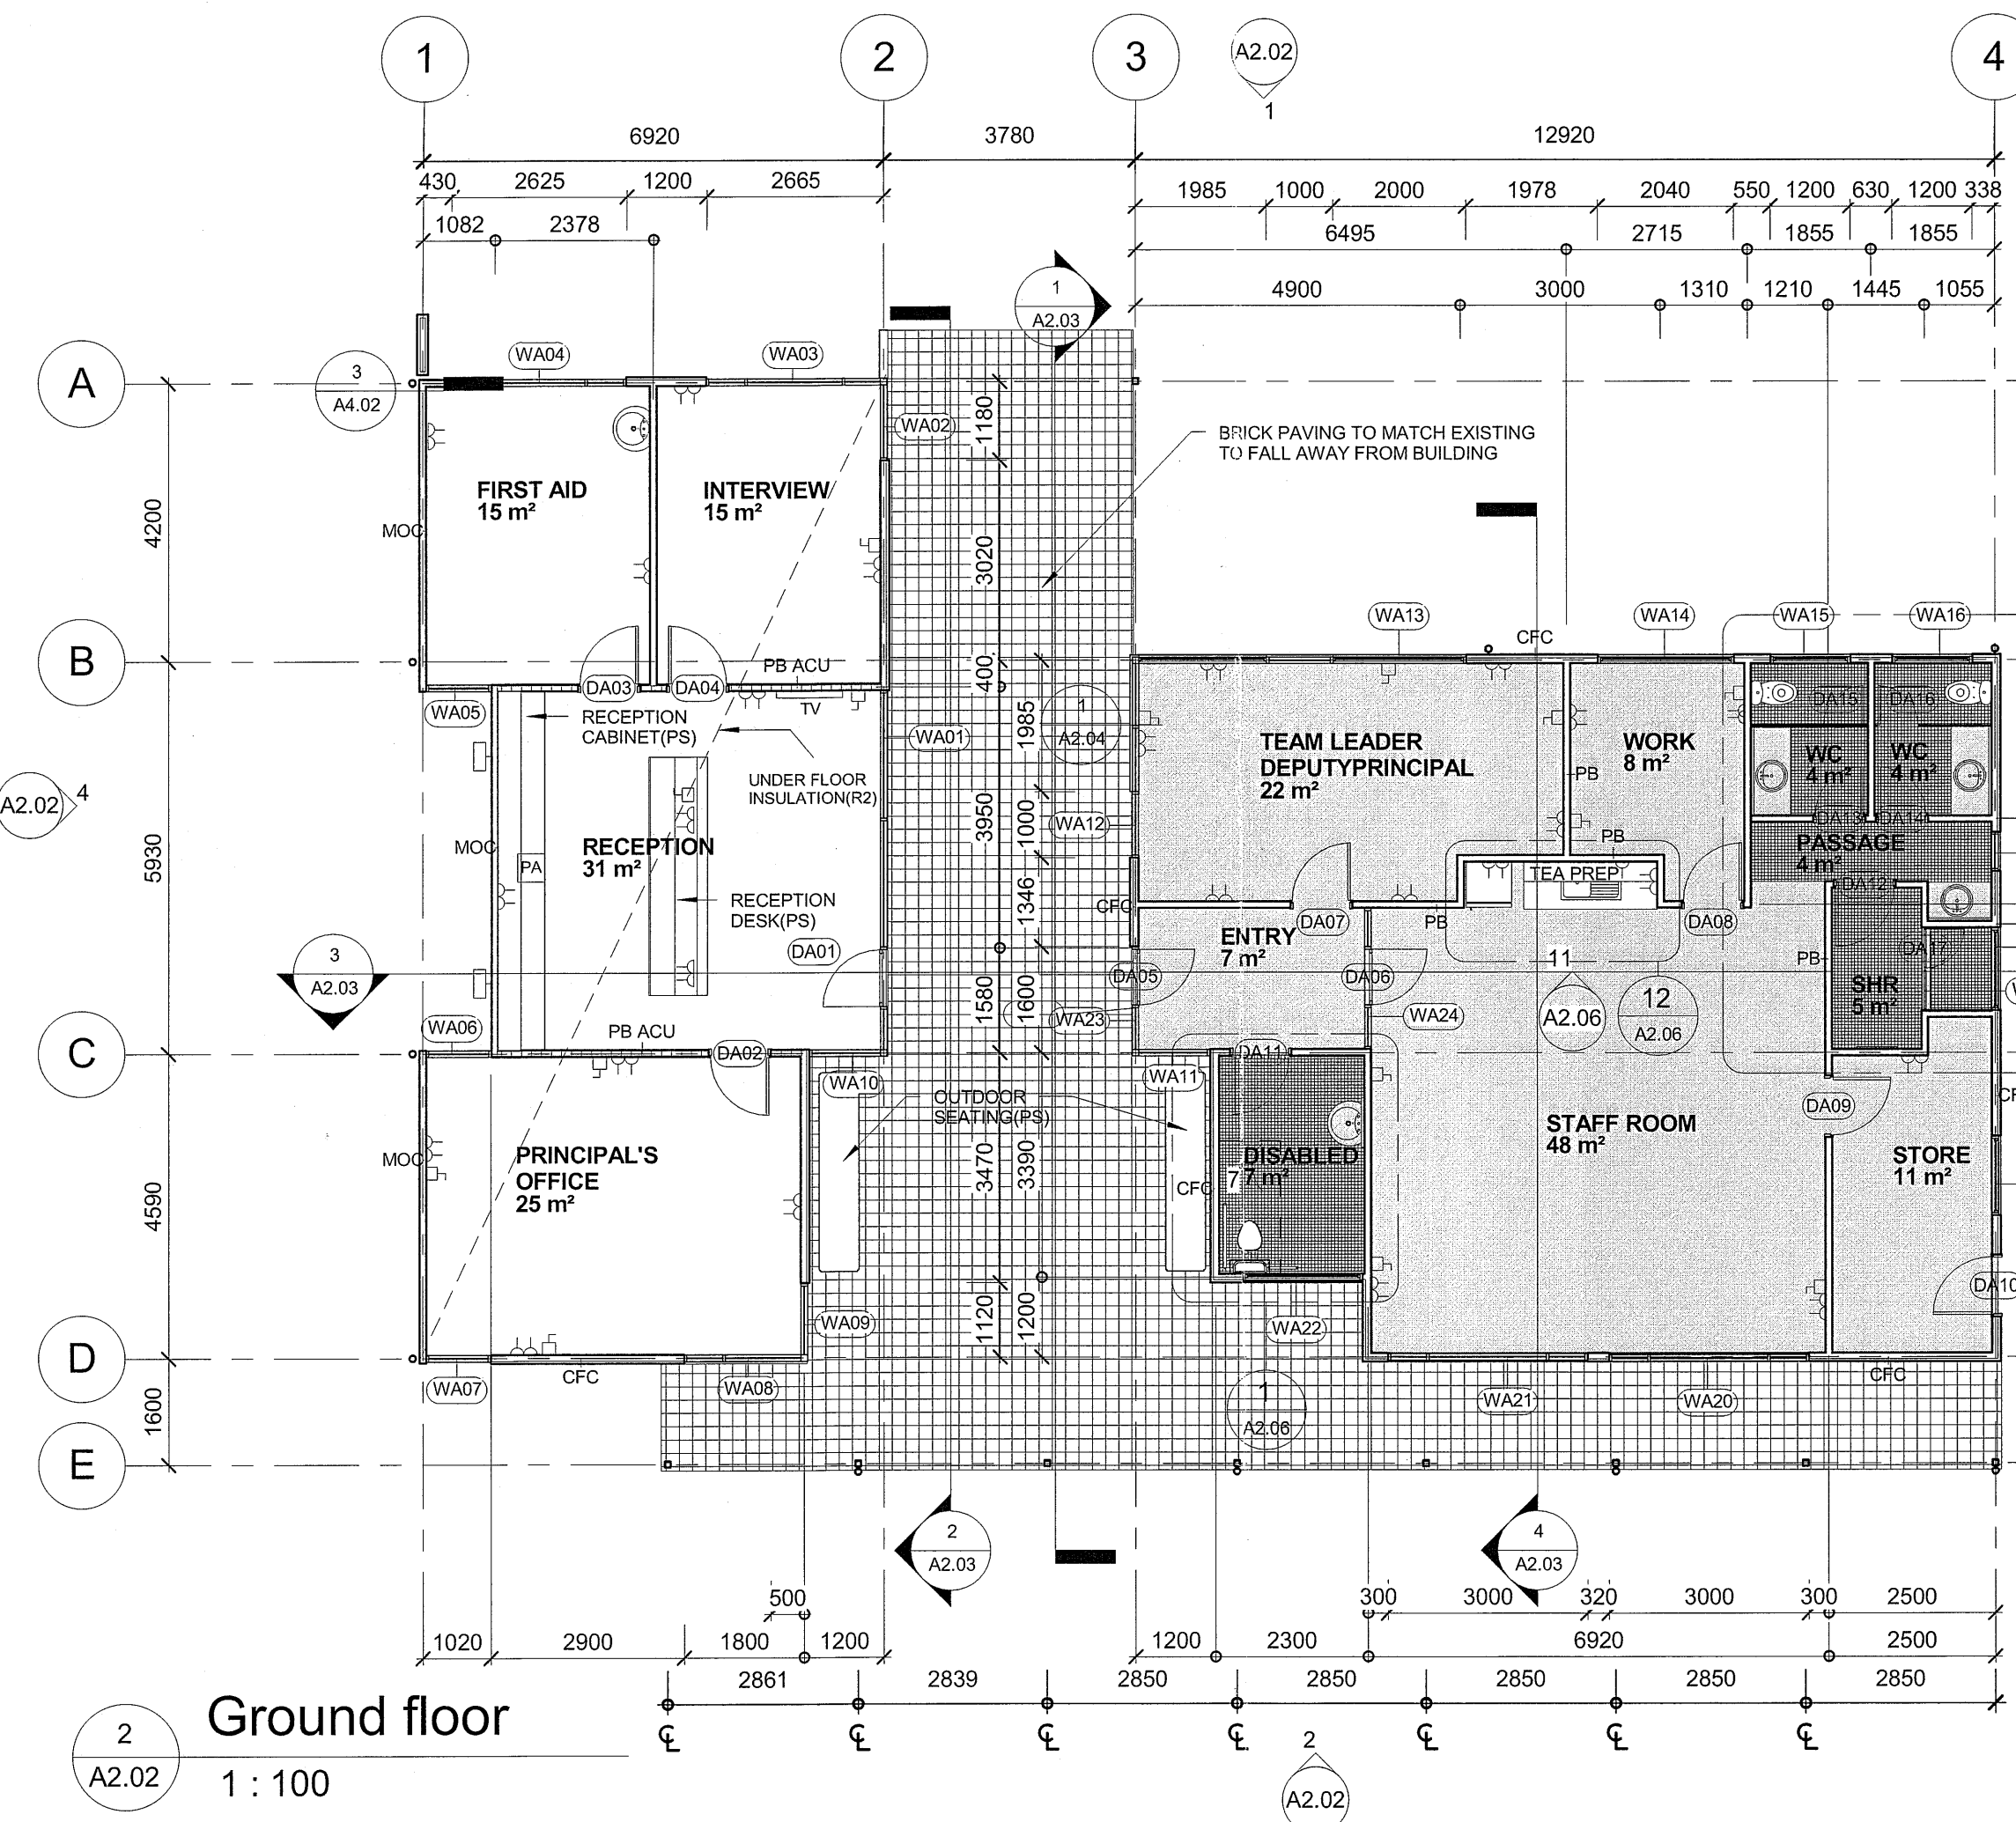

- Notes :**
1. Check all dimensions on site prior to commencement of fabrication or building works.
 2. Report any discrepancies to the supervisor for clarification prior to proceeding.
 3. All work to be carried out in accordance with the BCA, local government requirements and the applicable Australian Standards unless noted otherwise.
 4. Drawings shall be read in conjunction with the structural, civil and services drawings.
 5. Materials shall be new and suitable for the use, delivered, stored, fabricated and installed in accordance with the manufacturer's recommendations of best practice.

Notes/Abbreviations

(101)	Door numbers prefix D
(101)	Window numbers prefix W
ABS	As before specified
ACT	Acoustic tile ceiling
ACT 1	Acoustic tile (frame on acoustic isolators)
ACU	Acoustic insulation
BN	Basin (wall/pedestal)
BR	Brick
BR-P	Brick/block paving
CFC	Compressed Fibrous Cement
COL	Column
CT	Ceramic tile
DP	Downpipe (stormwater)
EJ	Expressed Joint
FE	Feathered edge
FPB	Flush plasterboard (Water resistant/standard)
HE	Hydraulic engineer
INS	Thermal insulation
MOC	Mini Orb cladding
MJ	Movement joint
PB	Plasterboard (water resistant/standard)
RE	Recessed edge
SE	Structural/civil engineer
SL	Soffit lining
SLI	Soffit lining (frame on acoustic isolators)
SS	Stainless steel
VB	Vanity basin
WC	Water closet suite
WC-D	Disabled Water closet suite (with grab rails to AS 1428)
WR	Water resistant

- * METAL ROOF SHEET ON STEEL PURLINS.
- * 13 (PURLIN FIX) ANCHOR POINTS.
- * 3 LADDER BRACKETS.
- * 3 SIGNS.

G	2506	TENDER ISSUE		
F	2605	BUILDING LICENCE ISSUE		
E	1905	Floor insulation, basin to first aid		
D	1805	Notes, groundlines added		
C	1205	Downpipes added		
B	0305	Notes added		
A	2404	75 Frame, tower deleted, Dims, notes, electrics amd.	das	
Rev	Date	Amendment	Drwn	Appr.

Issued For: Design Development

HELENA COLLEGE J.S.
Leithdale and Ryedale roads
Darlington

HENDRY Building Surveying Consultants
Suite 4, 59 Walters Drive, Osborne Park WA 6017
Phone: (08) 9462 8550 www.hendry.com.au

HYDRAULICS CONSULTANT
P.M. WHITE & PARTNERS(AUST) PTY LTD
P.O. BOX 1901 WANDERBURY WA 6100
Ph: 08 9206 2700 Fax: 08 9206 2800
www.pwhiteandpartners.com.au

STRUCTURAL AND CIVIL CONSULTING ENGINEER
WOOD & GREVE ENGINEERS
Wood & Greve Pty Ltd
A.C.N. 108 958 985
1 Park Street Level 10
Melbourne VIC 3000
Phone: 03 6222 7000
Fax: 03 6222 7001
www.woodgreve.com.au

DOCUMENTATION ARCHITECT
DSAD International Pty Ltd
David Arthur Sutton Architect BArch (UWA)
Phone: 04 1717 8946 Email: david@suttonarchitect.com

Helena College : Administration


TITLE:	Floor/Roof plan/RCP
DWG No:	1001 A2.01
DATE:	April 2010
SCALE:	As indicated
REVISION:	G
DRAWN:	DAS

Notes :

1. Check all dimensions on site prior to commencement of fabrication or building works.
2. Report any discrepancies to the supervisor for clarification prior to proceeding.
3. All work to be carried out in accordance with the BCA, local government requirements and the applicable Australian Standards unless noted otherwise.
4. Drawings shall be read in conjunction with the structural, civil and services drawings.
5. Materials shall be new and suitable for the use, delivered, stored, fabricated and installed in accordance with the manufacturer's recommendations of best practice.

Notes/Abbreviations

101	Door numbers prefix D
101	Window numbers prefix W
ABS	As before specified
ACT	Acoustic tile ceiling
ACT 1	Acoustic tile (frame on acoustic isolators)
ACU	Acoustic insulation
AP	Access panel
BN	Basin (wall/pedestal)
BR	Brick
BR-P	Brick/block paving
CFC	Compressed Fibrous Cement
COL	Column
CT	Ceramic tile
DP	Downpipe (stormwater)
EJ	Expressed Joint
FE	Feathered edge
FPB	Flush plasterboard (Water resistant/standard)
HE	Hydraulic engineer
INS	Thermal insulation
MOC	Mini Orb cladding
MJ	Movement joint
PB	Plasterboard (water resistant/standard)
RE	Recessed edge
SE	Structural/civil engineer
SL	Soffit lining
SLI	Soffit lining (frame on acoustic isolators)
SS	Stainless steel
VB	Vanity basin
WC	Water closet suite
WC-D	Disabled Water closet suite (with grab rails to AS 1428)
WR	Water resistant

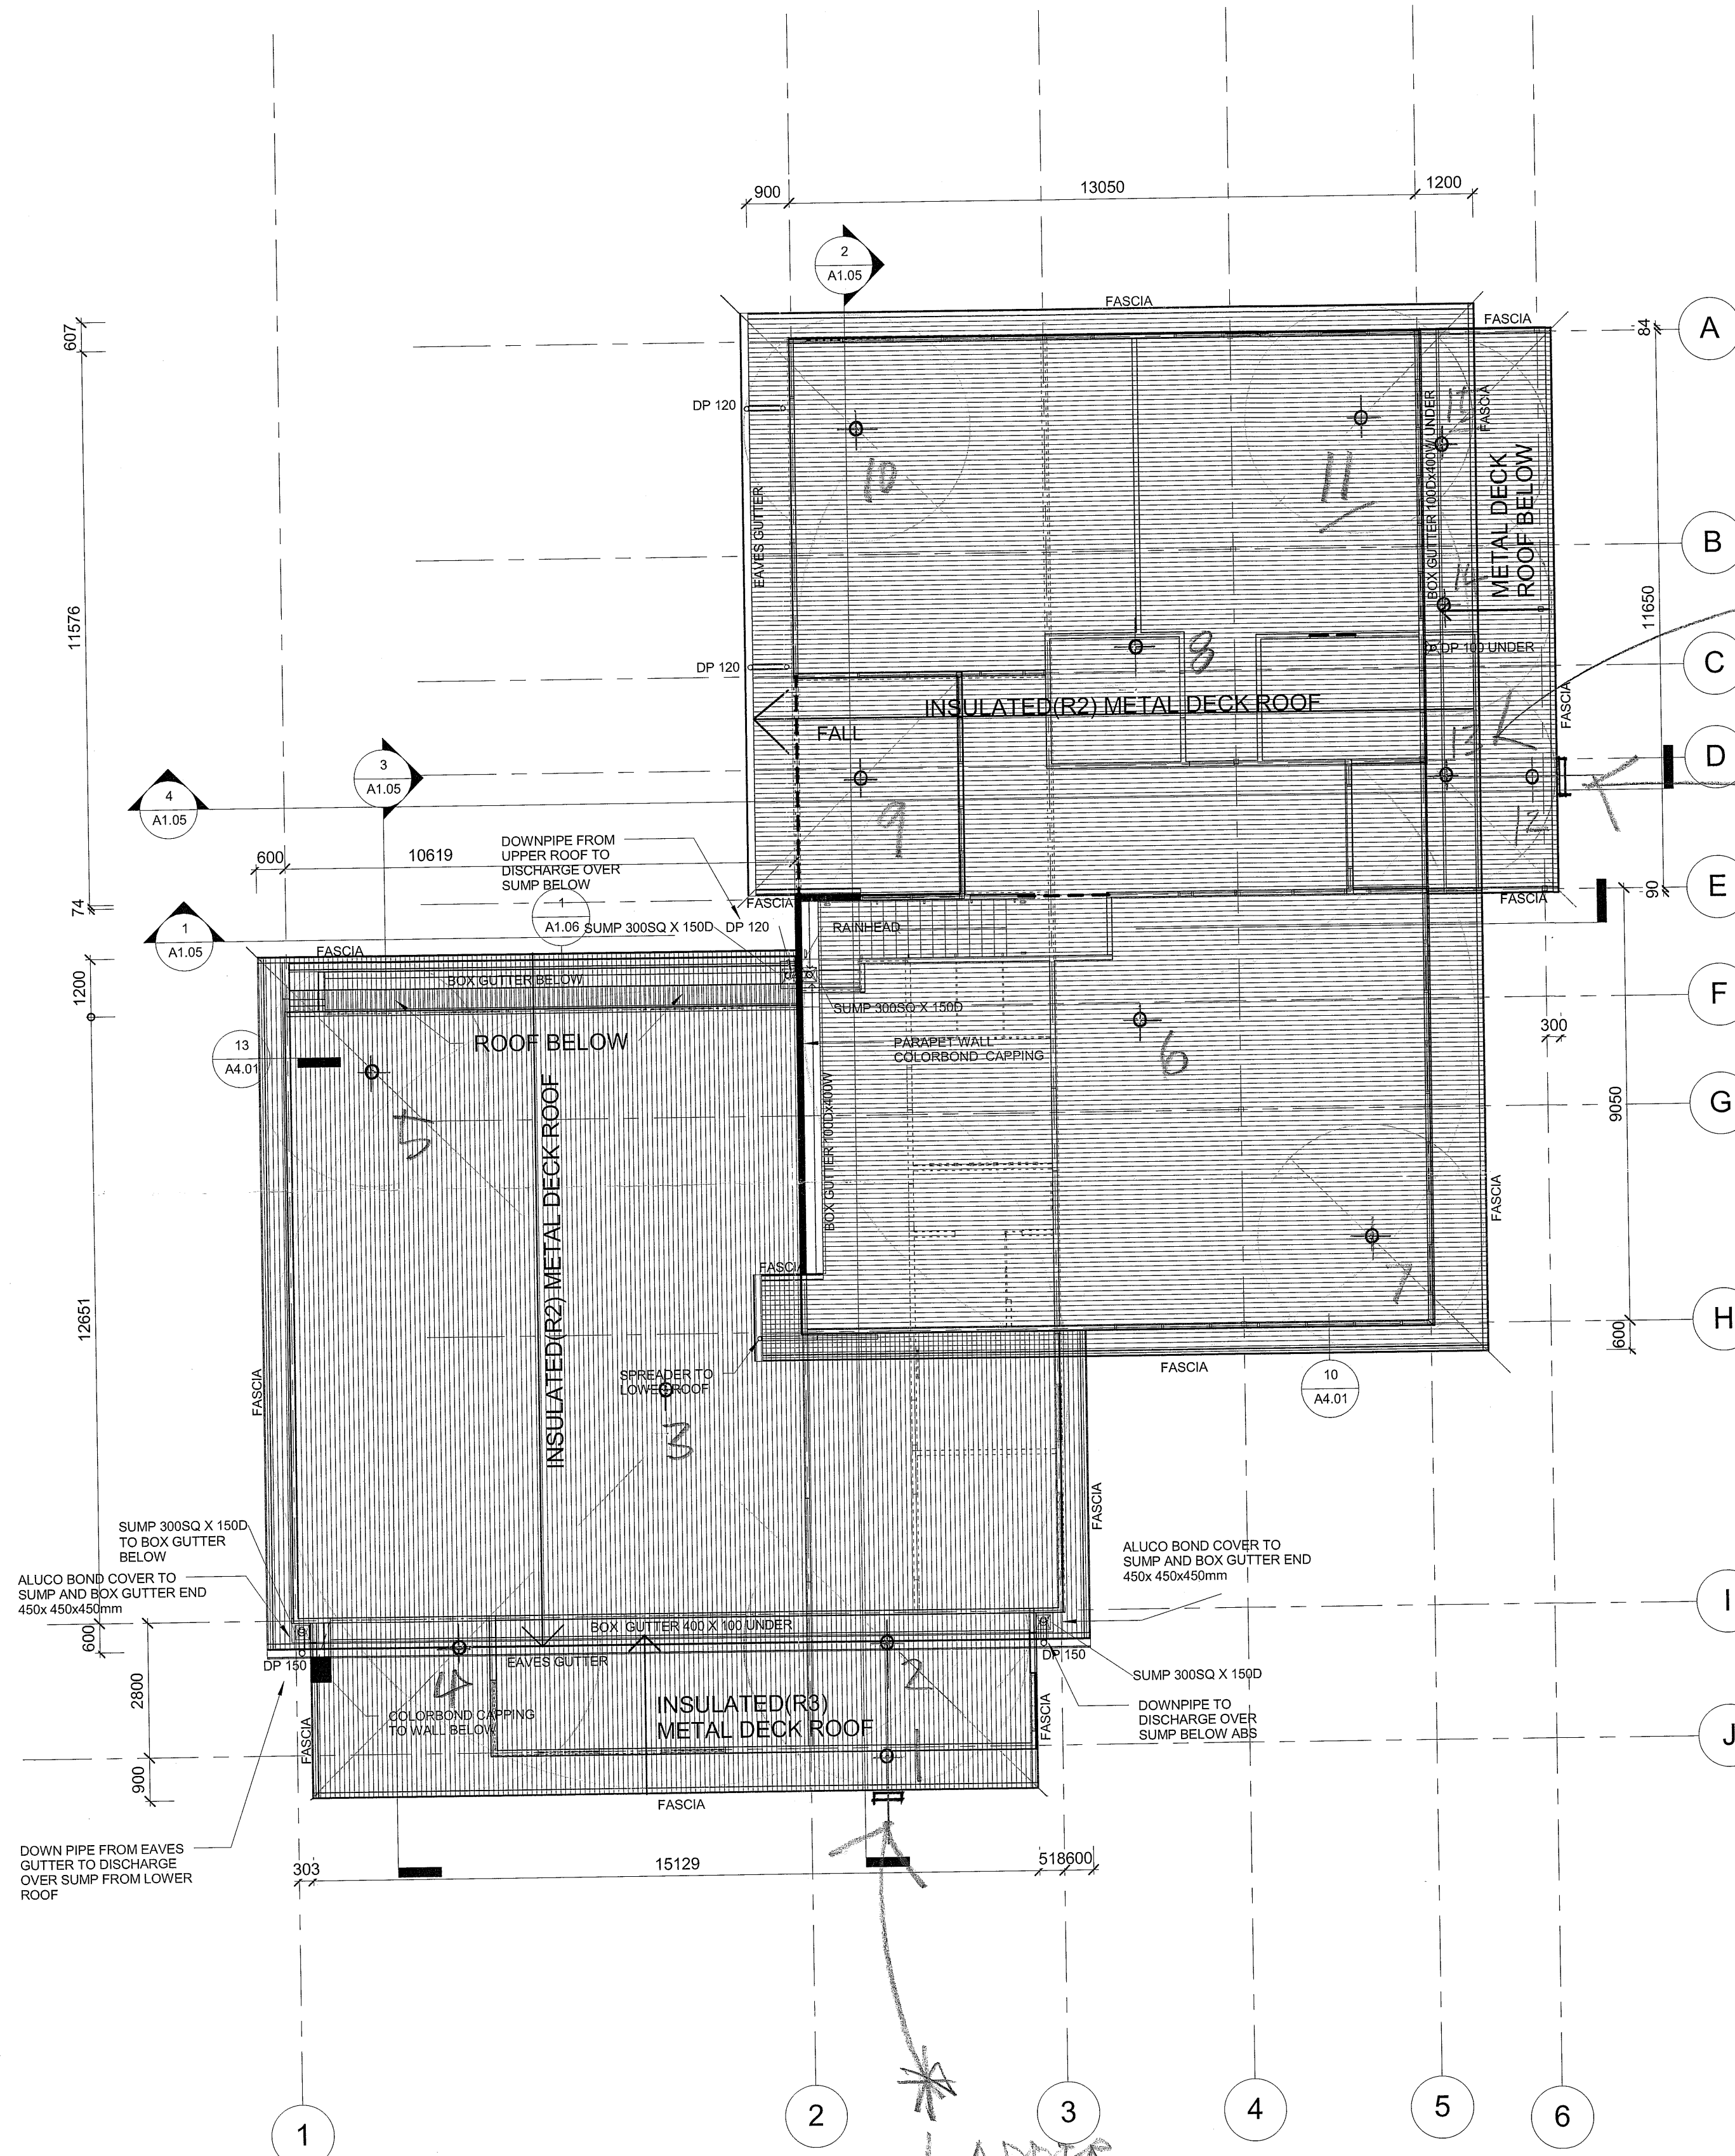

* NOTE =
ANCHOR POINTS
ON ROOF BELOW

* LADDER
BRACKET

* METAL ROOF SHEET
ON STEEL PURLINS.

* 15 (PURLIN FIX)
ANCHOR POINTS.

* 2 LADDER BRACKETS

* 2 SIGNS.

* LADDER
BRACKET.

Roof plan
1 : 100

Rev	Date	Amendment	Drawn	Appr.
1	28/05	BUILDING LICENCE SUBMITTAL		
2	18/05	Ramp notes details added		
3	10/05	downpipes		
4	03/05	Grid/structure, stair and		
5	24/04	75 Frame, Dims, notes, electrics and	Das	

Issued For: TENDER

Helena College J.S.
Leithdale and Ryedale roads
Darlington

HENDRY Building Surveying Consultants
Suite 4, 55 Walters Drive, Osborne Park WA 6017
Phone: (08) 9443 5350 www.hendry.com.au

HYDRAULICS CONSULTANT
P.M. WHITE & PARTNERS(AUST) PTY LTD
PO BOX 1187 MANAGARA WA 6057
PH: 08 9208 2700 FAX: 08 9208 2800
WWW.PMWHITEANDPARTNERS.COM.AU

STRUCTURAL AND CIVIL CONSULTING ENGINEER
WOOD & GRIVE ENGINEERS
PO BOX 1187 MANAGARA WA 6057
PH: 08 9208 2700 FAX: 08 9208 2800
WWW.WOODANDGRIVE.COM.AU

DOCUMENTATION ARCHITECT
DSAD International Pty Ltd
David Arthur Sutton Architect B.Arch (UWA)
Phone: 04 1717 9846 Email: david.sutton2@bigpond.com

Helena College : Helena House

TITLE:	Roof plan
DWG No:	1001 A1.02
DATE:	April 2010
SCALE:	As indicated
REVISION:	F
DRAWN:	DAS