



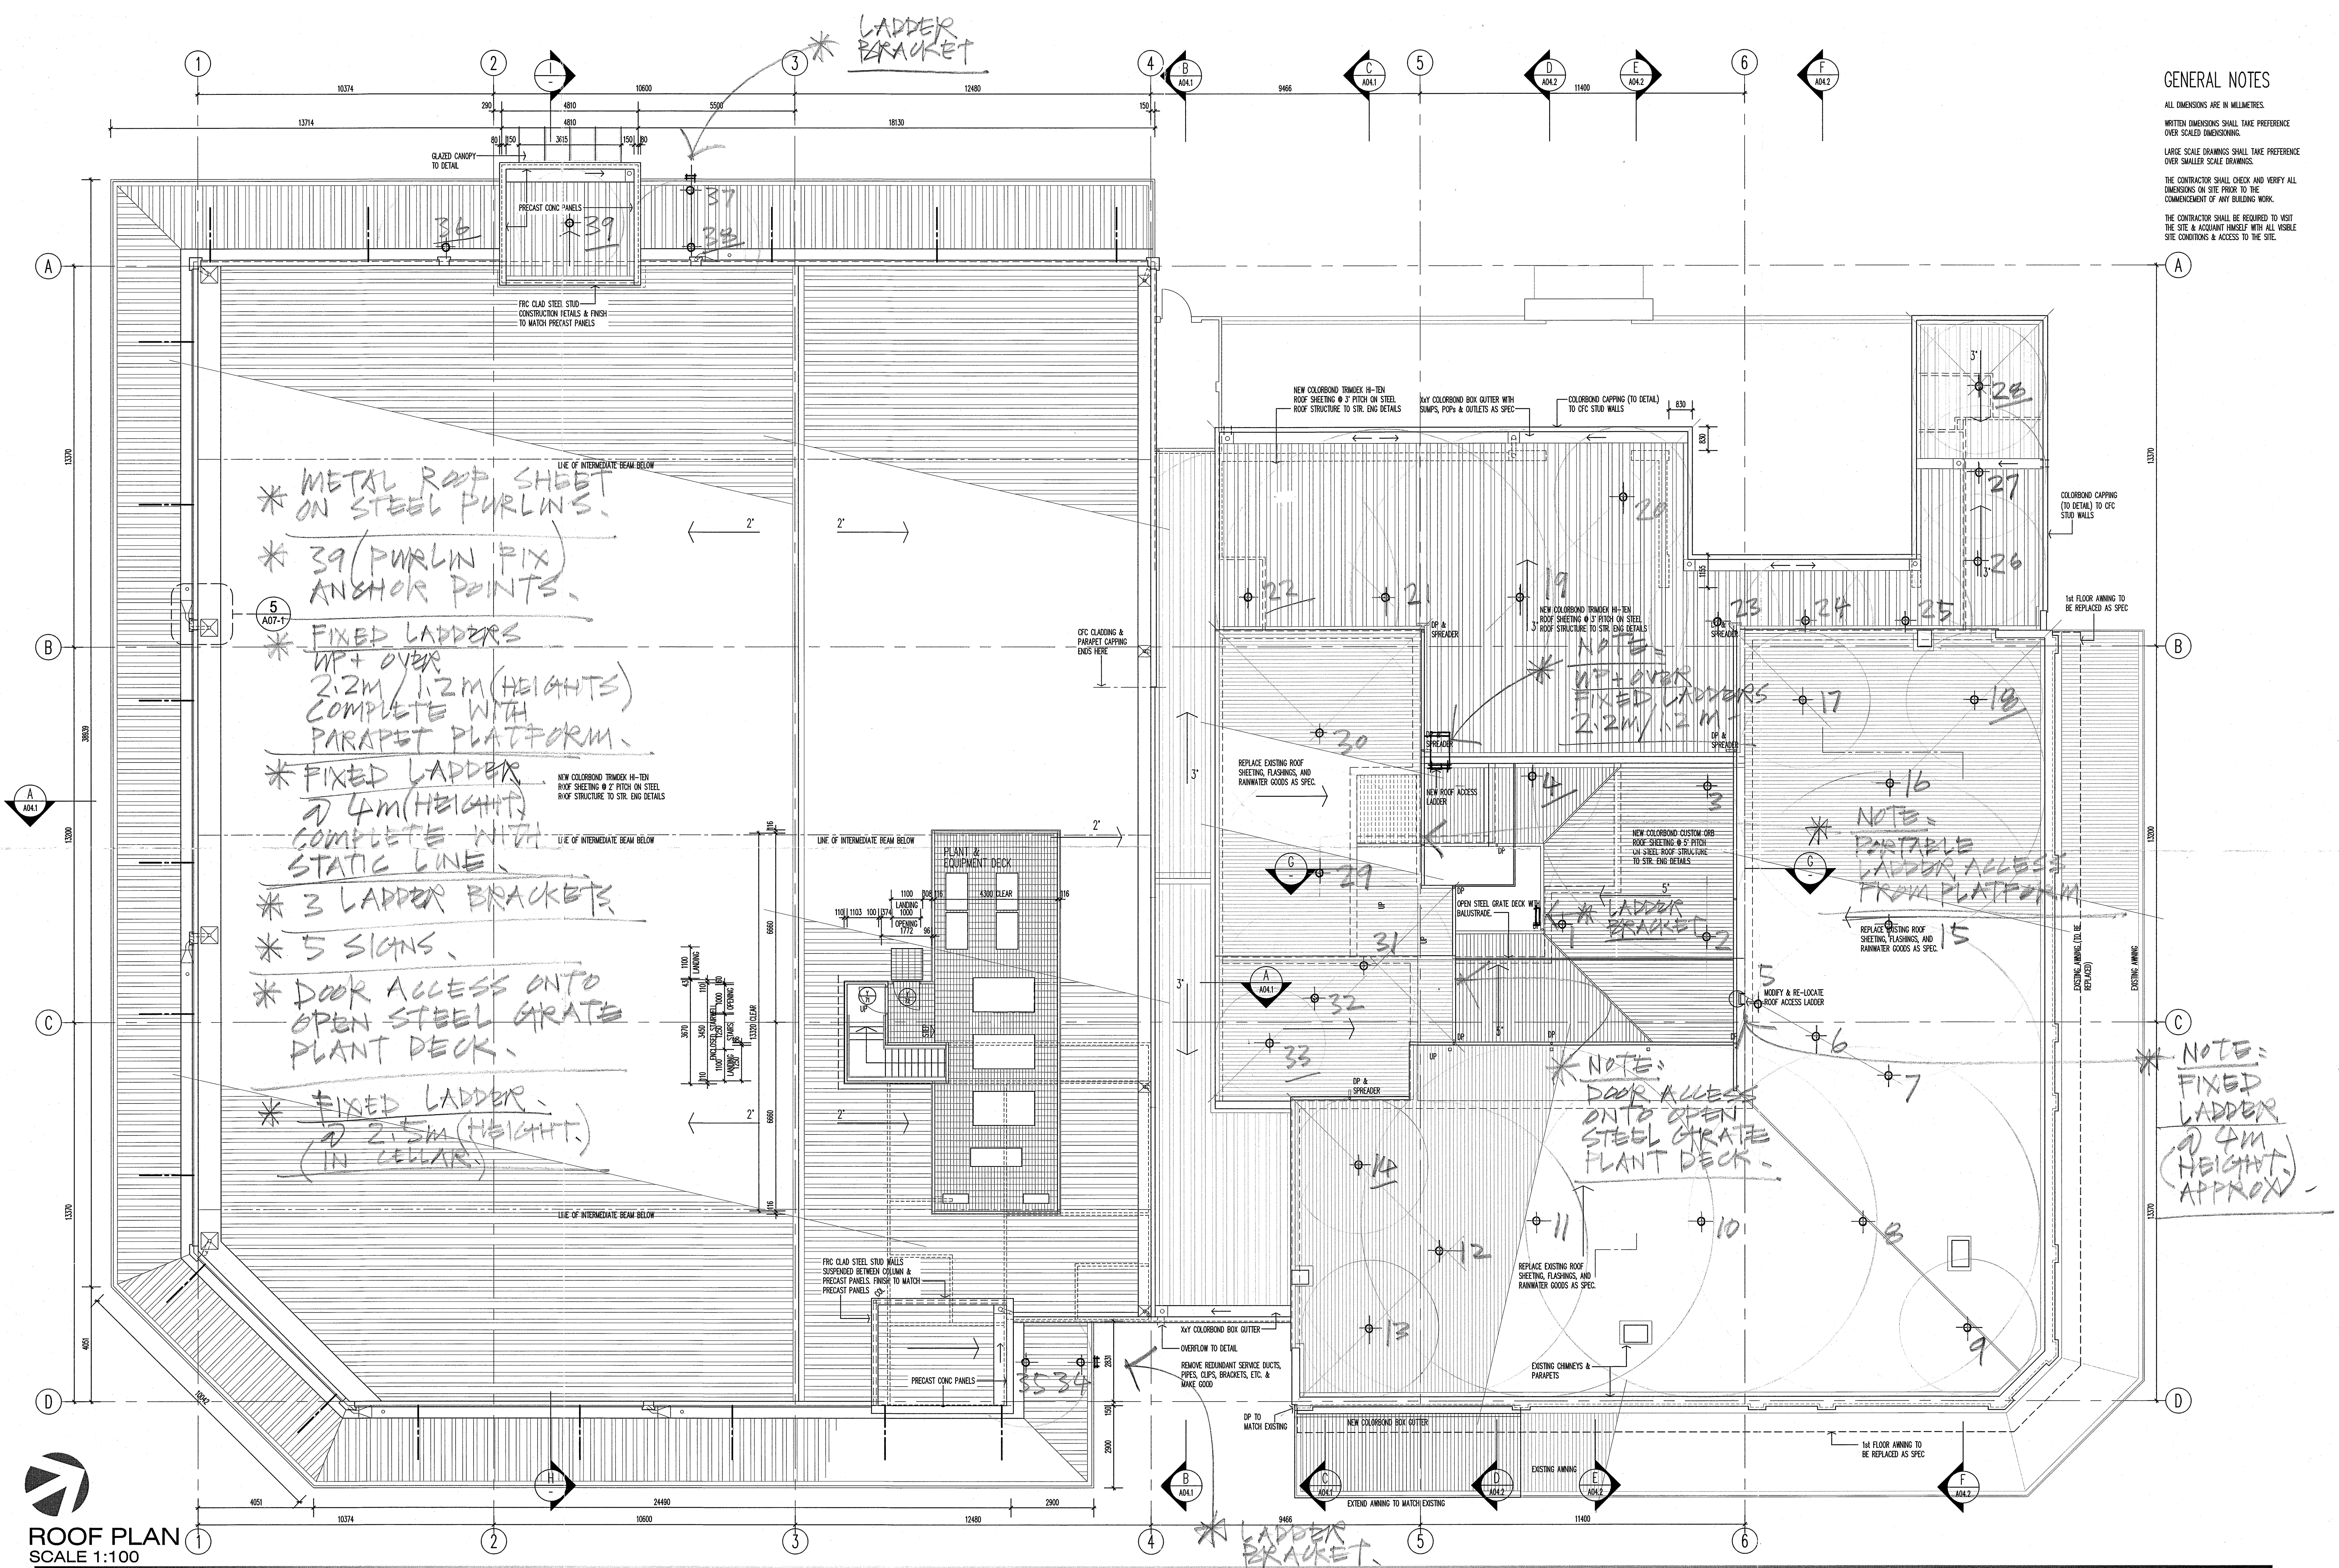

**HYDE PARK HOTEL alterations & new  
DAN MURPHY'S RETAIL LIQUOR OUTLET**  
LOTS 3,4,10,11 & 21 cnr FITZGERALD, BULWER & LAWLEY STREETS PERTH

|     |                                                                            |     |          |      |
|-----|----------------------------------------------------------------------------|-----|----------|------|
| F   | ISSUED FOR TENDER                                                          | RN  | 08.01.10 | OPF  |
| E   | MINOR REVISIONS AS CLOUSED                                                 | RCG | 12.11.09 | OPF  |
| D   | EXISTING ROOF REV'D. UPON PLANT PLATFORM REV'D. MINOR REVISIONS AS CLOUSED | RCG | 10.11.09 | OPF  |
| C   | EXISTING ROOF ALTERATION & PLANT ACCESS STAIRS SHIFTED                     | RCG | 28.10.09 | OPF  |
| B   | PLANT PLATFORM RELOCATED, GENERATOR MOVED TO PLATFORM                      | OPF | 15.10.09 | OPF  |
| A   | GENERAL UPDATE. GRIDS A, B & C RE-ALIGNED. FOR ISSUE                       | OPF | 12.10.09 | OPF  |
| No. | REVISION                                                                   | DWN | DATE     | CHKD |

**OLDFIELD KNOTT  
ARCHITECTS PTY LTD**  
567 HAY STREET DAGLISH WA 6008  
Tel: (08) 93816788 Fax: (08) 93814619 Email: oka@okarch.com.au

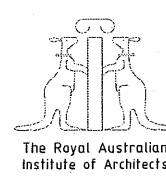

**TENDER ISSUE**

DRAWING TITLE:  
**ROOF PLAN**

PROJECT NO: 06099

DRAWN OPF

CHECKED INITS

SCALE 1:100

DRAWING NO:  
**A02-3**

DATE OCT '09 REV F