



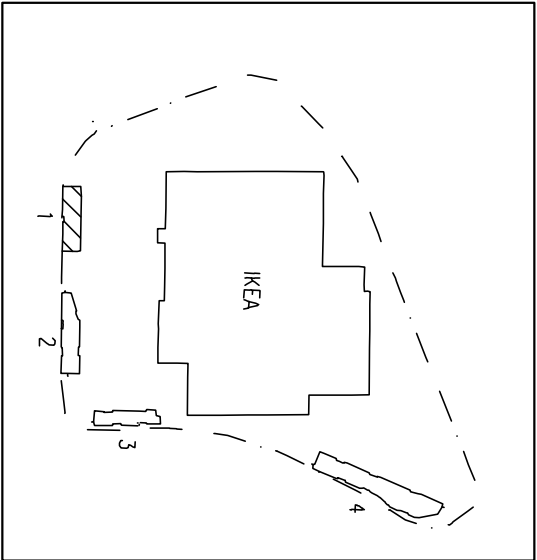

REFERENCE MAP

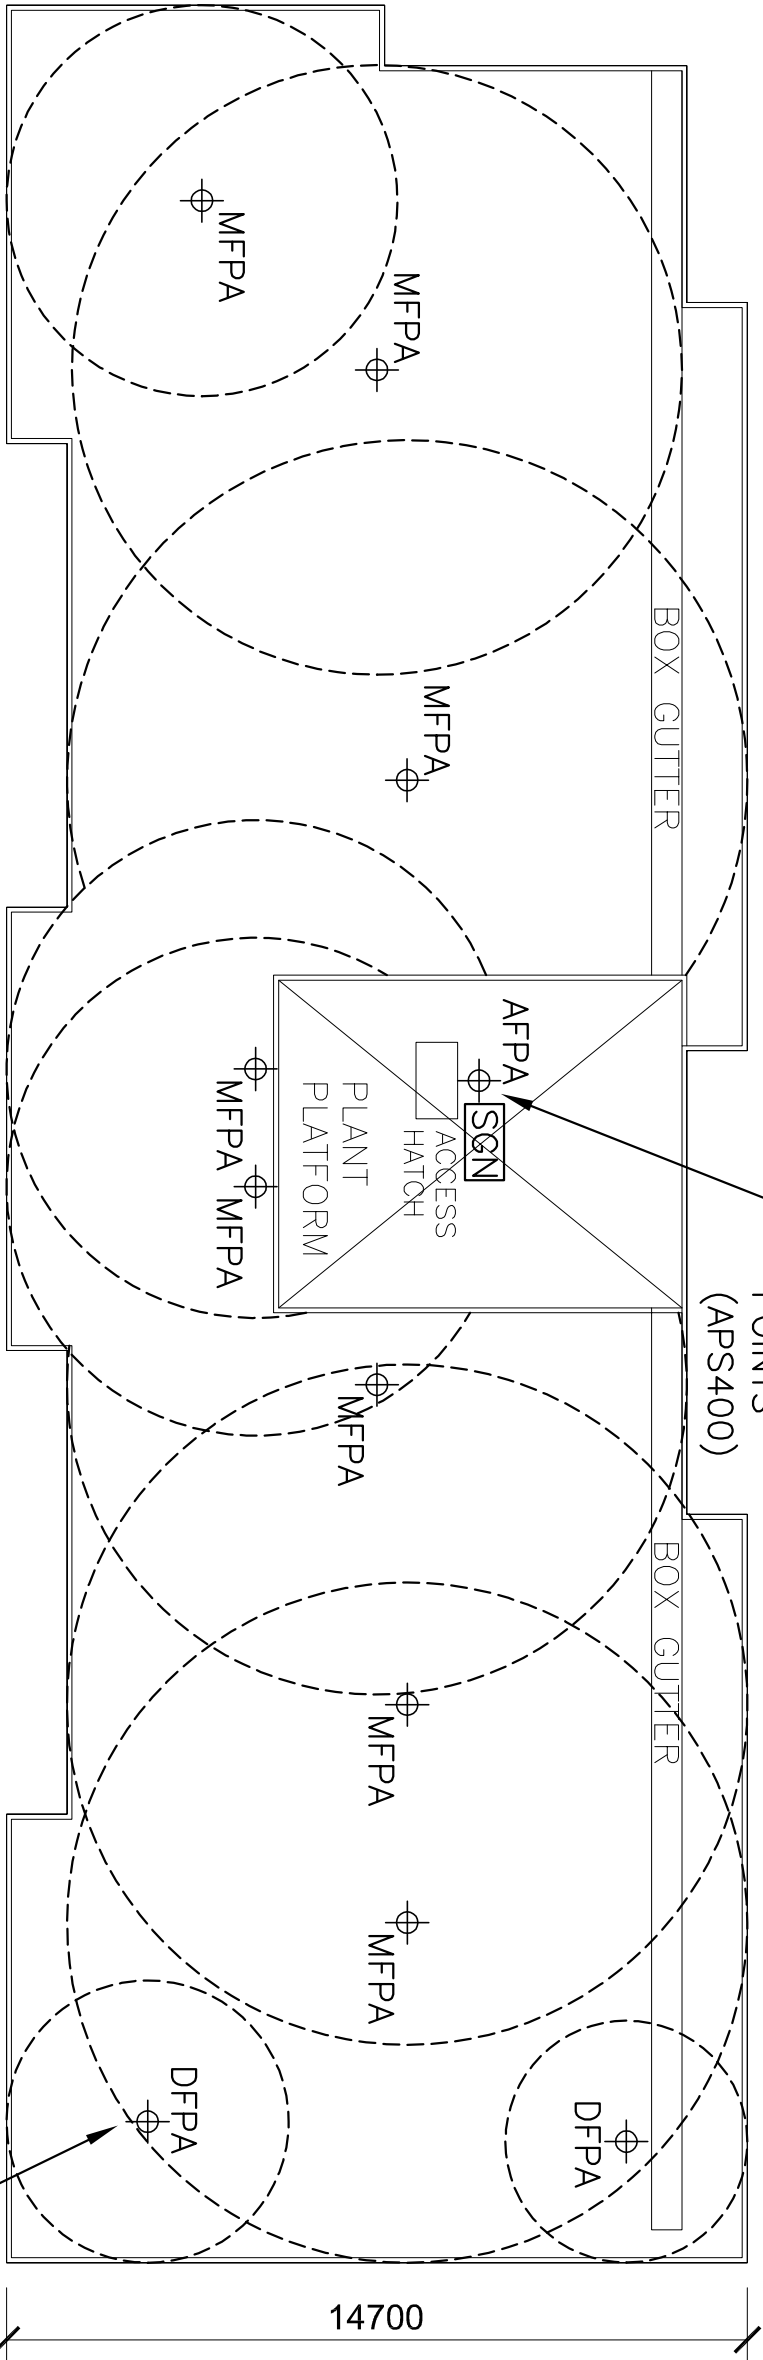

CONCRETEFIX
ANCHOR
POINTS
(APS400)

LEGEND	
⊕	Fall prevention anchorage
┌─┐	Ladder access bracket
┌─┐	Permanent ladder rung
	Permanent access ladder
~~~~~	Horizontal/vertical static line
▤	Walkway
SGN	Signage
▽	Roof access hatch
▨	Permanent ladder platform

AFPA - Access Fall Prevention Anchor

DFPA - Division Fall Prevention Anchor

MFPA - Main Fall Prevention Anchor

UNLESS SPECIFIED,  
ALL ANCHOR POINTS  
TO BE PURLINFIX  
(APS100)(TYP)

# ROOF PLAN (BUILDING 1)

Designed	LL	Date	26-10-12	<b>Safe master</b> HEIGHT SAFETY SOLUTIONS Tel: (08) 6218 5158 Fax: (08) 9456 5014	IKEA PERTH - PERIMETER RETAIL BUILDINGS, INNALOO		
Drawn	LL	Date	26-10-12				
Checked	LL	Date	26-10-12				
THIS DRAWING AND THE COPYRIGHT THEREIN ARE THE PROPERTY OF SAFEMASTER SAFETY PRODUCTS AND IS NOT TO BE USED, REPRODUCED OR COPIED, WHOLLY OR IN PART WITHOUT THE WRITTEN PERMISSION OF SAFEMASTER SAFETY PRODUCTS.				A3	SCALE: 1:150	DRAWING No: SM3467_1	REV: -