



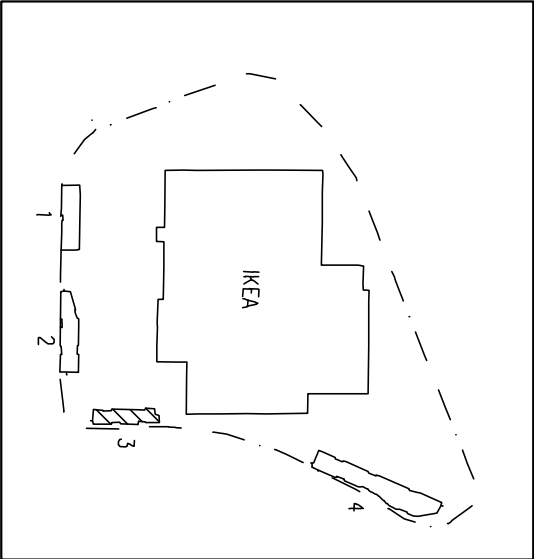

REFERENCE MAP

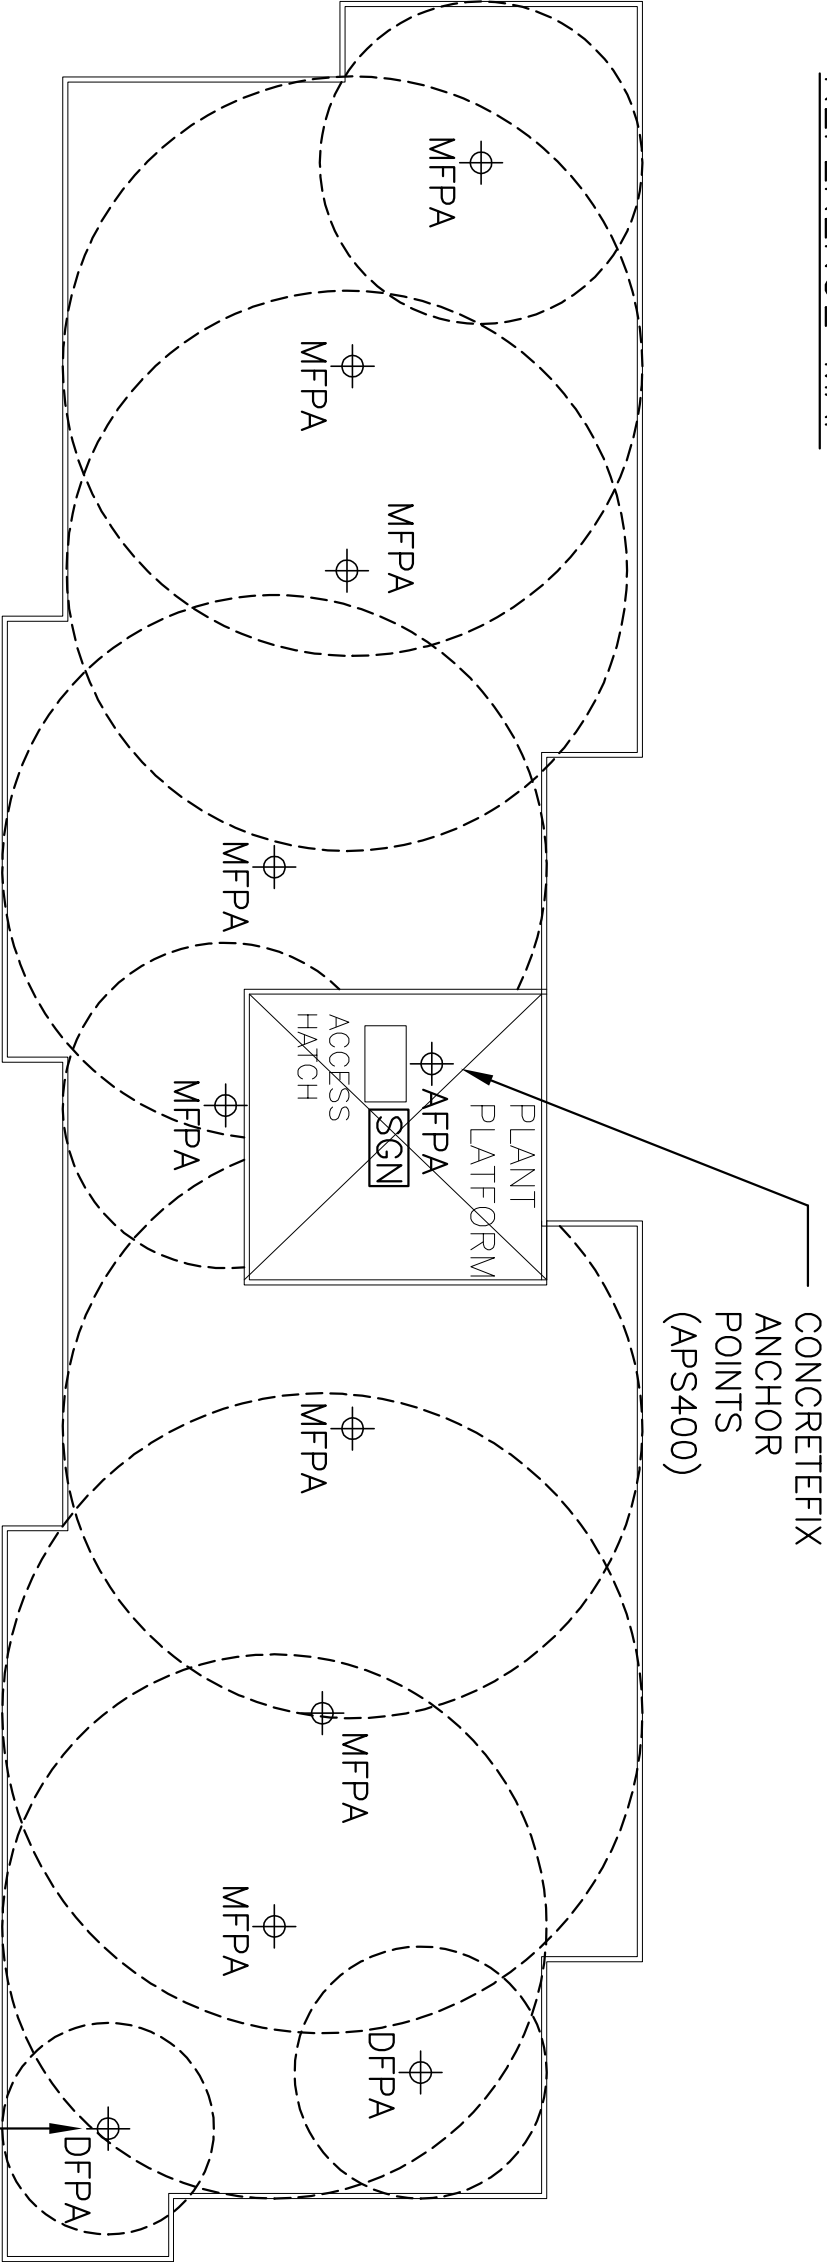

UNLESS SPECIFIED,
ALL ANCHOR POINTS
TO BE PURLINFIX
(APS100)(TYP)

LEGEND	
	Fall prevention anchorage
	Ladder access bracket
	Permanent ladder rung
	Permanent access ladder
	Horizontal/vertical static line
	Walkway
	Signage
	Roof access hatch
	Permanent ladder platform

AFPFA - Access Fall Prevention Anchor
DFPFA - Diversion Fall Prevention Anchor
MFPFA - Main Fall Prevention Anchor

ROOF PLAN (BUILDING 3)

Designed	LL	Date	26-10-12	 SafeMaster HEIGHT SAFETY SOLUTIONS Tel: (08) 6218 5158 Fax: (08) 9456 5014	THIS DRAWING AND THE COPYRIGHT THEREIN ARE THE PROPERTY OF SAFEMASTER SAFETY PRODUCTS AND IS NOT TO BE USED, REPRODUCED OR COPIED, WHOLLY OR IN PART WITHOUT THE WRITTEN PERMISSION OF SAFEMASTER SAFETY PRODUCTS.	A3	IKEA PERTH - PERIMETER RETAIL BUILDINGS, INNALOO
Drawn	LL	Date	26-10-12				
Checked	LL	Date	26-10-12				
SCALE: 1:150		DRAWING No: SM3467_3		REV: -			