


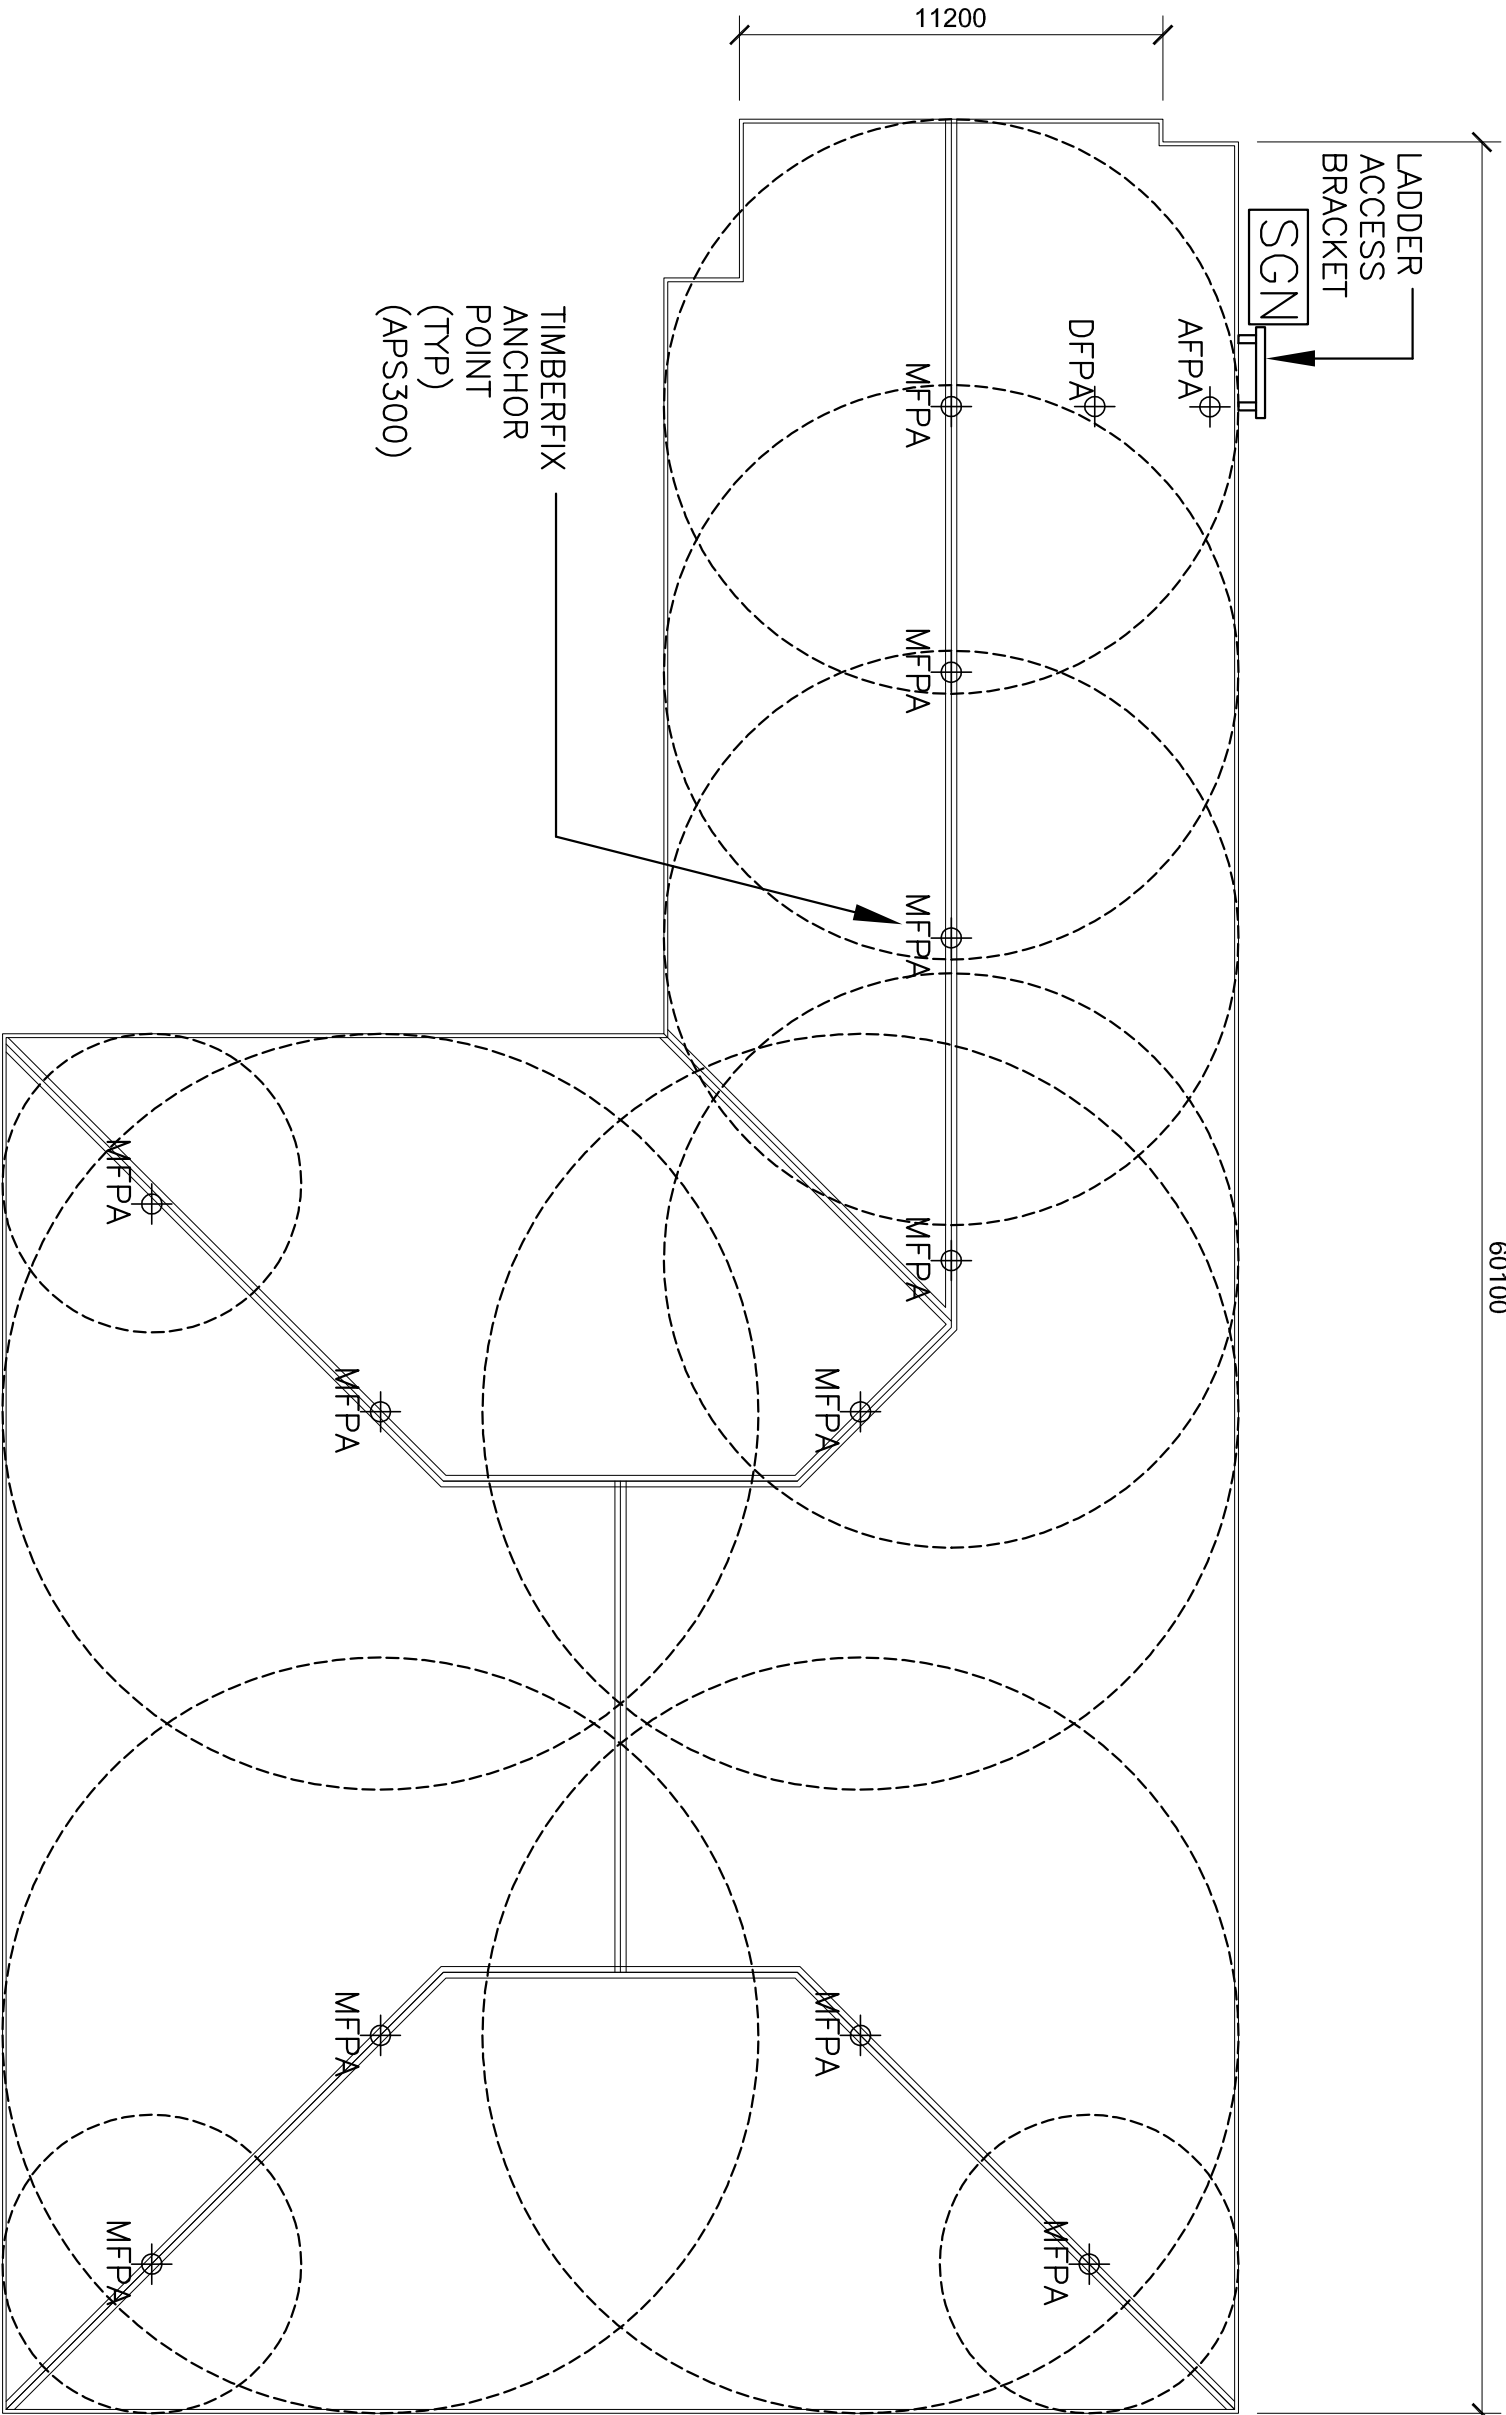


60100

LEGEND	
⊕	Fall prevention anchorage
⌋	Ladder access bracket
⌋	Permanent ladder rung
	Permanent access ladder
~~~~~	Horizontal/vertical static line
⊞	Walkway
SGN	Signage
▽	Roof access hatch
▨	Permanent ladder platform

AFPFA - Access Fall Prevention Anchor

DFPFA - Diversion Fall Prevention Anchor

MFPA - Main Fall Prevention Anchor

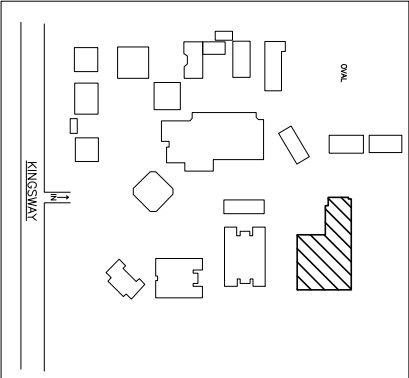

KEY PLAN

# ROOF PLAN (PRIMARY TEACHING BLOCK)

Designed	Date	 <b>SafeMaster</b> HEIGHT SAFETY SOLUTIONS  Tel: (08) 6218 5158      Fax: (08) 9456 5014	KINGSWAY CHRISTIAN COLLEGE - 157 KINGSWAY ROAD, DARCH 6065		
LL	01-11-12				
Drawn	Date				
LL	01-11-12				
Checked	Date				
LL	01-11-12	THIS DRAWING AND THE COPYRIGHT THEREIN ARE THE PROPERTY OF SAFEMASTER SAFETY PRODUCTS AND IS NOT TO BE USED, REPRODUCED OR COPIED, WHOLLY OR IN PART WITHOUT THE WRITTEN PERMISSION OF SAFEMASTER SAFETY PRODUCTS.	A3	SCALE: 1:200  DRAWING No: SM5480_4  REV: -	