

PURLINFIX ANCHOR POINTS (TYP)
(APS100)

58585.57

14750.81

MFPA

MFPA

MFPA

MFPA

MFPA

MFPA

MFPA

DFPA

MFPA

MFPA

MFPA

MFPA

DFPA

DFPA

DFPA

SCN


LADDER
ACCESS
BRACKET

LEGEND	
⊕	Fall prevention anchorage
┌─┐	Ladder access bracket
┌	Permanent ladder rung
IIIIII	Permanent access ladder
~~~~~	Horizontal/vertical static line
▤▤▤	Walkway
SCN	Signage
▽	Roof access hatch
▨	Permanent ladder platform

AFPA - Access Fall Prevention Anchor


DFPA - Diversion Fall Prevention Anchor

MFPA - Main Fall Prevention Anchor

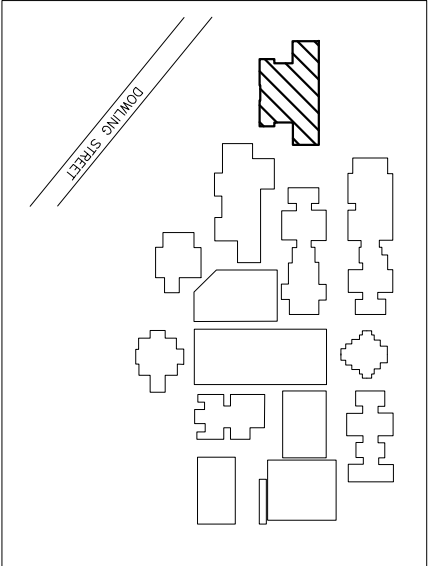

KEY PLAN

# ROOF PLAN (BLOCK 2.1)

 Designed	LL	Date	31-10-12	<div><b>SafeMaster</b> HEIGHT SAFETY SOLUTIONS Tel: (08) 6218 5158      Fax: (08) 9456 5014</div>	KOLBE CATHOLIC COLLEGE - DOWLING STREET ROCKINGHAM WA		
Drawn	LL	Date	31-10-12				
Checked	LL	Date	31-10-12				
THIS DRAWING AND THE COPYRIGHT THEREIN ARE THE PROPERTY OF SAFEMASTER SAFETY PRODUCTS AND IS NOT TO BE USED, REPRODUCED OR COPIED, WHOLLY OR IN PART WITHOUT THE WRITTEN PERMISSION OF SAFEMASTER SAFETY PRODUCTS.				A3	SCALE: 1:250	DRAWING No: SM6777_2	REV: -