



LEGEND	
⊕	Fall prevention anchorage
┐┐	Ladder access bracket
┐	Permanent ladder rung
IIIIII	Permanent access ladder
~~~~~	Horizontal/vertical static line
▤▤▤	Walkway
SGN	Signage
▣	Roof access hatch
▨	Permanent ladder platform


AFPA - Access Fall Prevention Anchor  
DFPA - Diversion Fall Prevention Anchor  
MFPA - Main Fall Prevention Anchor

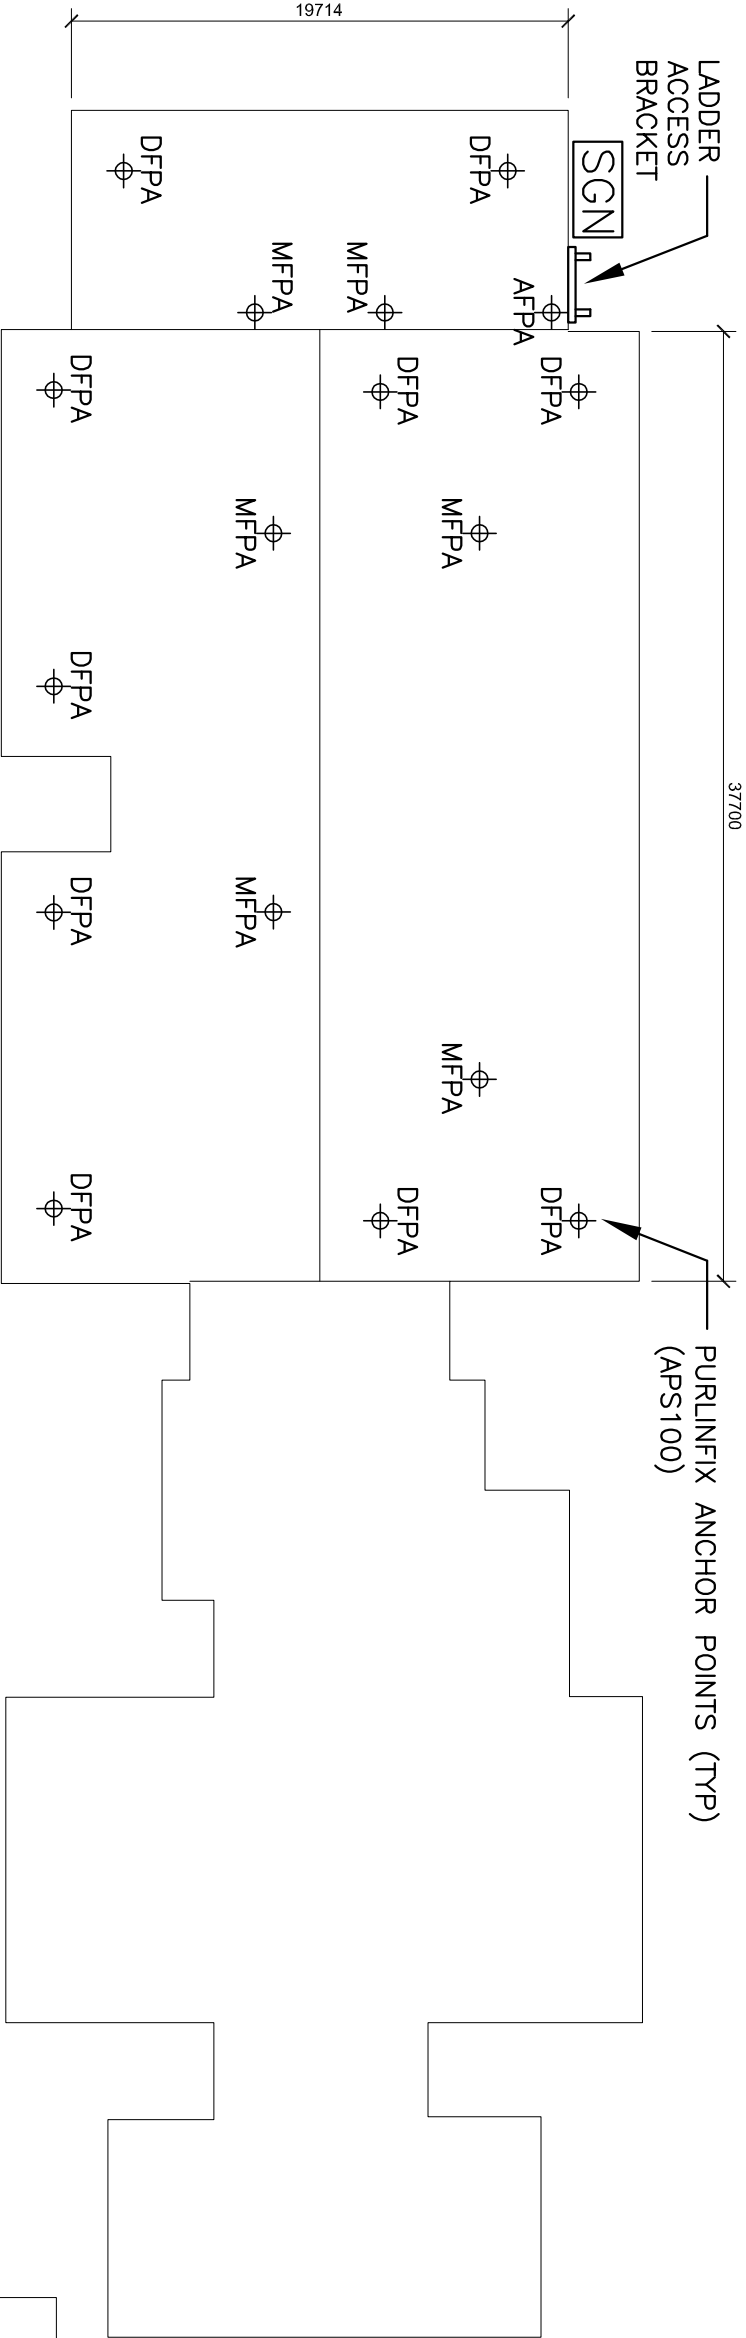

ROOF PLAN (BLOCK 4.1)

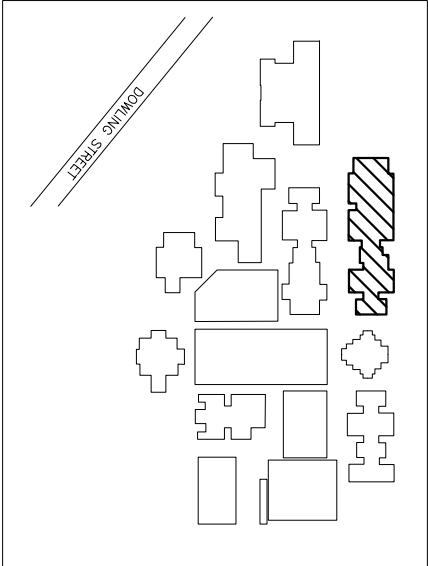

KEY PLAN

Designed	LL	Date	31-10-12	<div><p><b>SafeMaster</b> HEIGHT SAFETY SOLUTIONS</p><p>Tel: (08) 6218 5158      Fax: (08) 9456 5014</p></div>	<div>KOLBE CATHOLIC COLLEGE - DOWLING STREET ROCKINGHAM WA</div>			
Drawn	LL	Date	31-10-12					
Checked	LL	Date	31-10-12					
THIS DRAWING AND THE COPYRIGHT THEREIN ARE THE PROPERTY OF SAFEMASTER SAFETY PRODUCTS AND IS NOT TO BE USED, REPRODUCED OR COPIED, WHOLLY OR IN PART WITHOUT THE WRITTEN PERMISSION OF SAFEMASTER SAFETY PRODUCTS.				A3	SCALE: 1:300		DRAWING No: SM6777_3	REV: -