


37664

24618

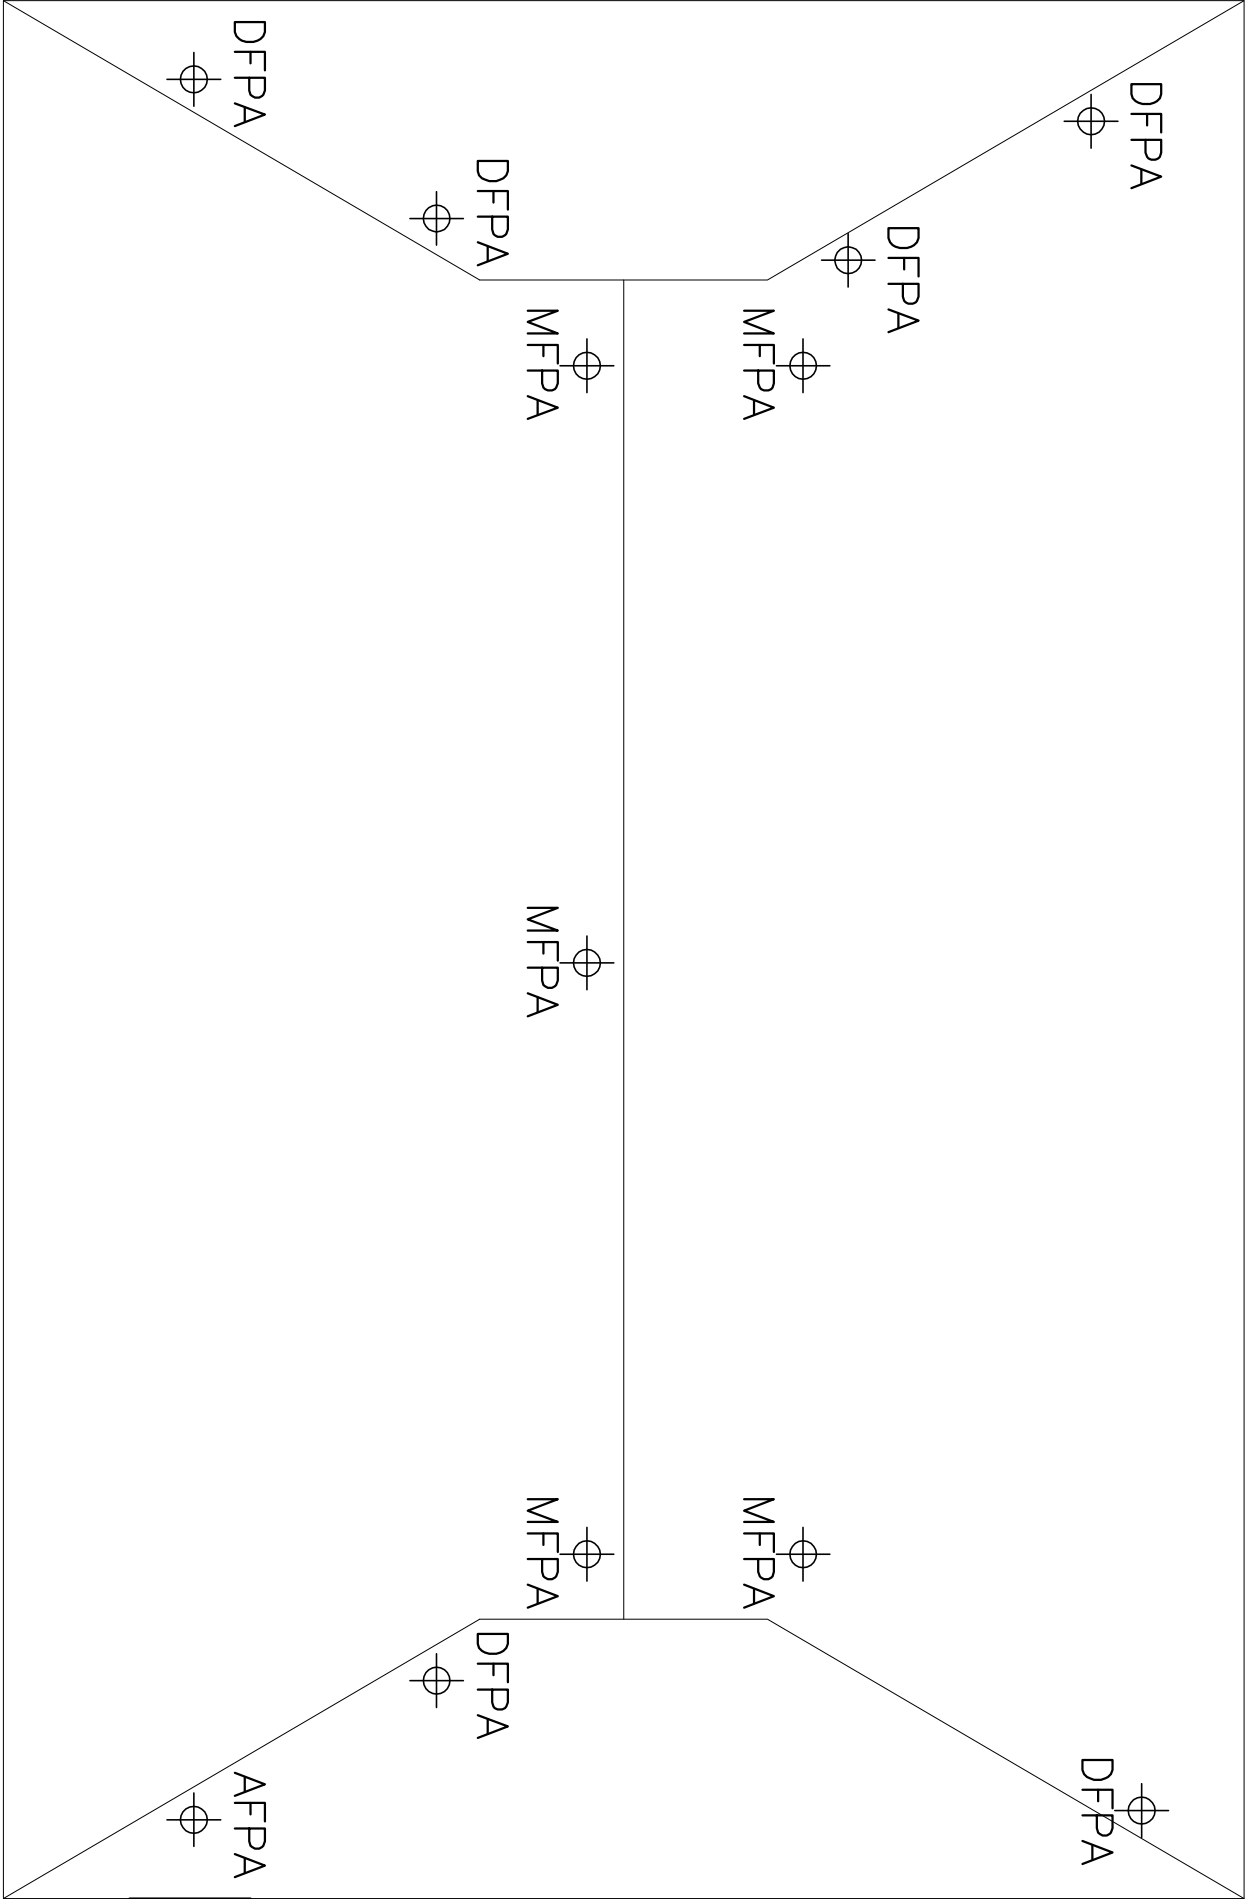

ROOF PLAN (BLOCK 6.0)

LEGEND	
⊕	Fall prevention anchorage
┐┐	Ladder access bracket
┐	Permanent ladder rung
IIIIII	Permanent access ladder
~~~~~	Horizontal/vertical static line
XXXX	Walkway
SGN	Signage
▽	Roof access hatch
▨	Permanent ladder platform


AFPA - Access Fall Prevention Anchor

DFPA - Diversion Fall Prevention Anchor


MFPA - Main Fall Prevention Anchor

LADDER  
ACCESS  
BRACKET

SGN

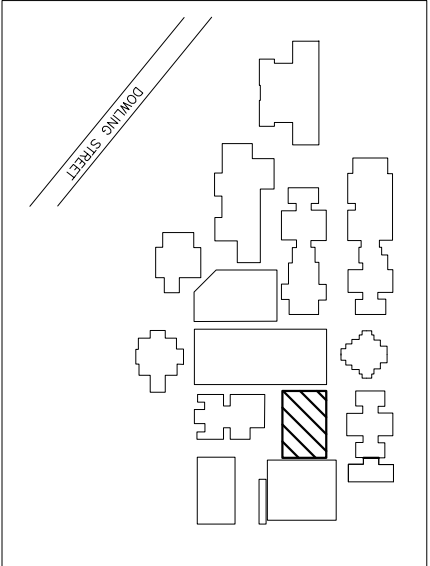

## KEY PLAN

Designed	Date	<div><p><b>SafeMaster</b> HEIGHT SAFETY SOLUTIONS</p><p>Tel: (08) 6218 5158    Fax: (08) 9456 5014</p></div>	KOLBE CATHOLIC COLLEGE - DOWLING STREET ROCKINGHAM WA	
LL	31-10-12			
Drawn	Date			
LL	31-10-12	THIS DRAWING AND THE COPYRIGHT THEREIN ARE THE PROPERTY OF SAFEMASTER SAFETY PRODUCTS AND IS NOT TO BE USED, REPRODUCED OR COPIED, WHOLLY OR IN PART WITHOUT THE WRITTEN PERMISSION OF SAFEMASTER SAFETY PRODUCTS.		A3
Checked	Date			
LL	31-10-12	SCALE: 1:200		REV: -
		DRAWING No. SM6777_5		