


LEGEND		
	Walkway	
	Fall prevention anchorage	
	Ladder access bracket	
	Permanent ladder rung	
	Permanent access ladder	
	Horizontal/vertical static line	

AFPA - Access Fall Prevention Anchor
DFPA - Diversion Fall Prevention Anchor
MFPA - Main Fall Prevention Anchor

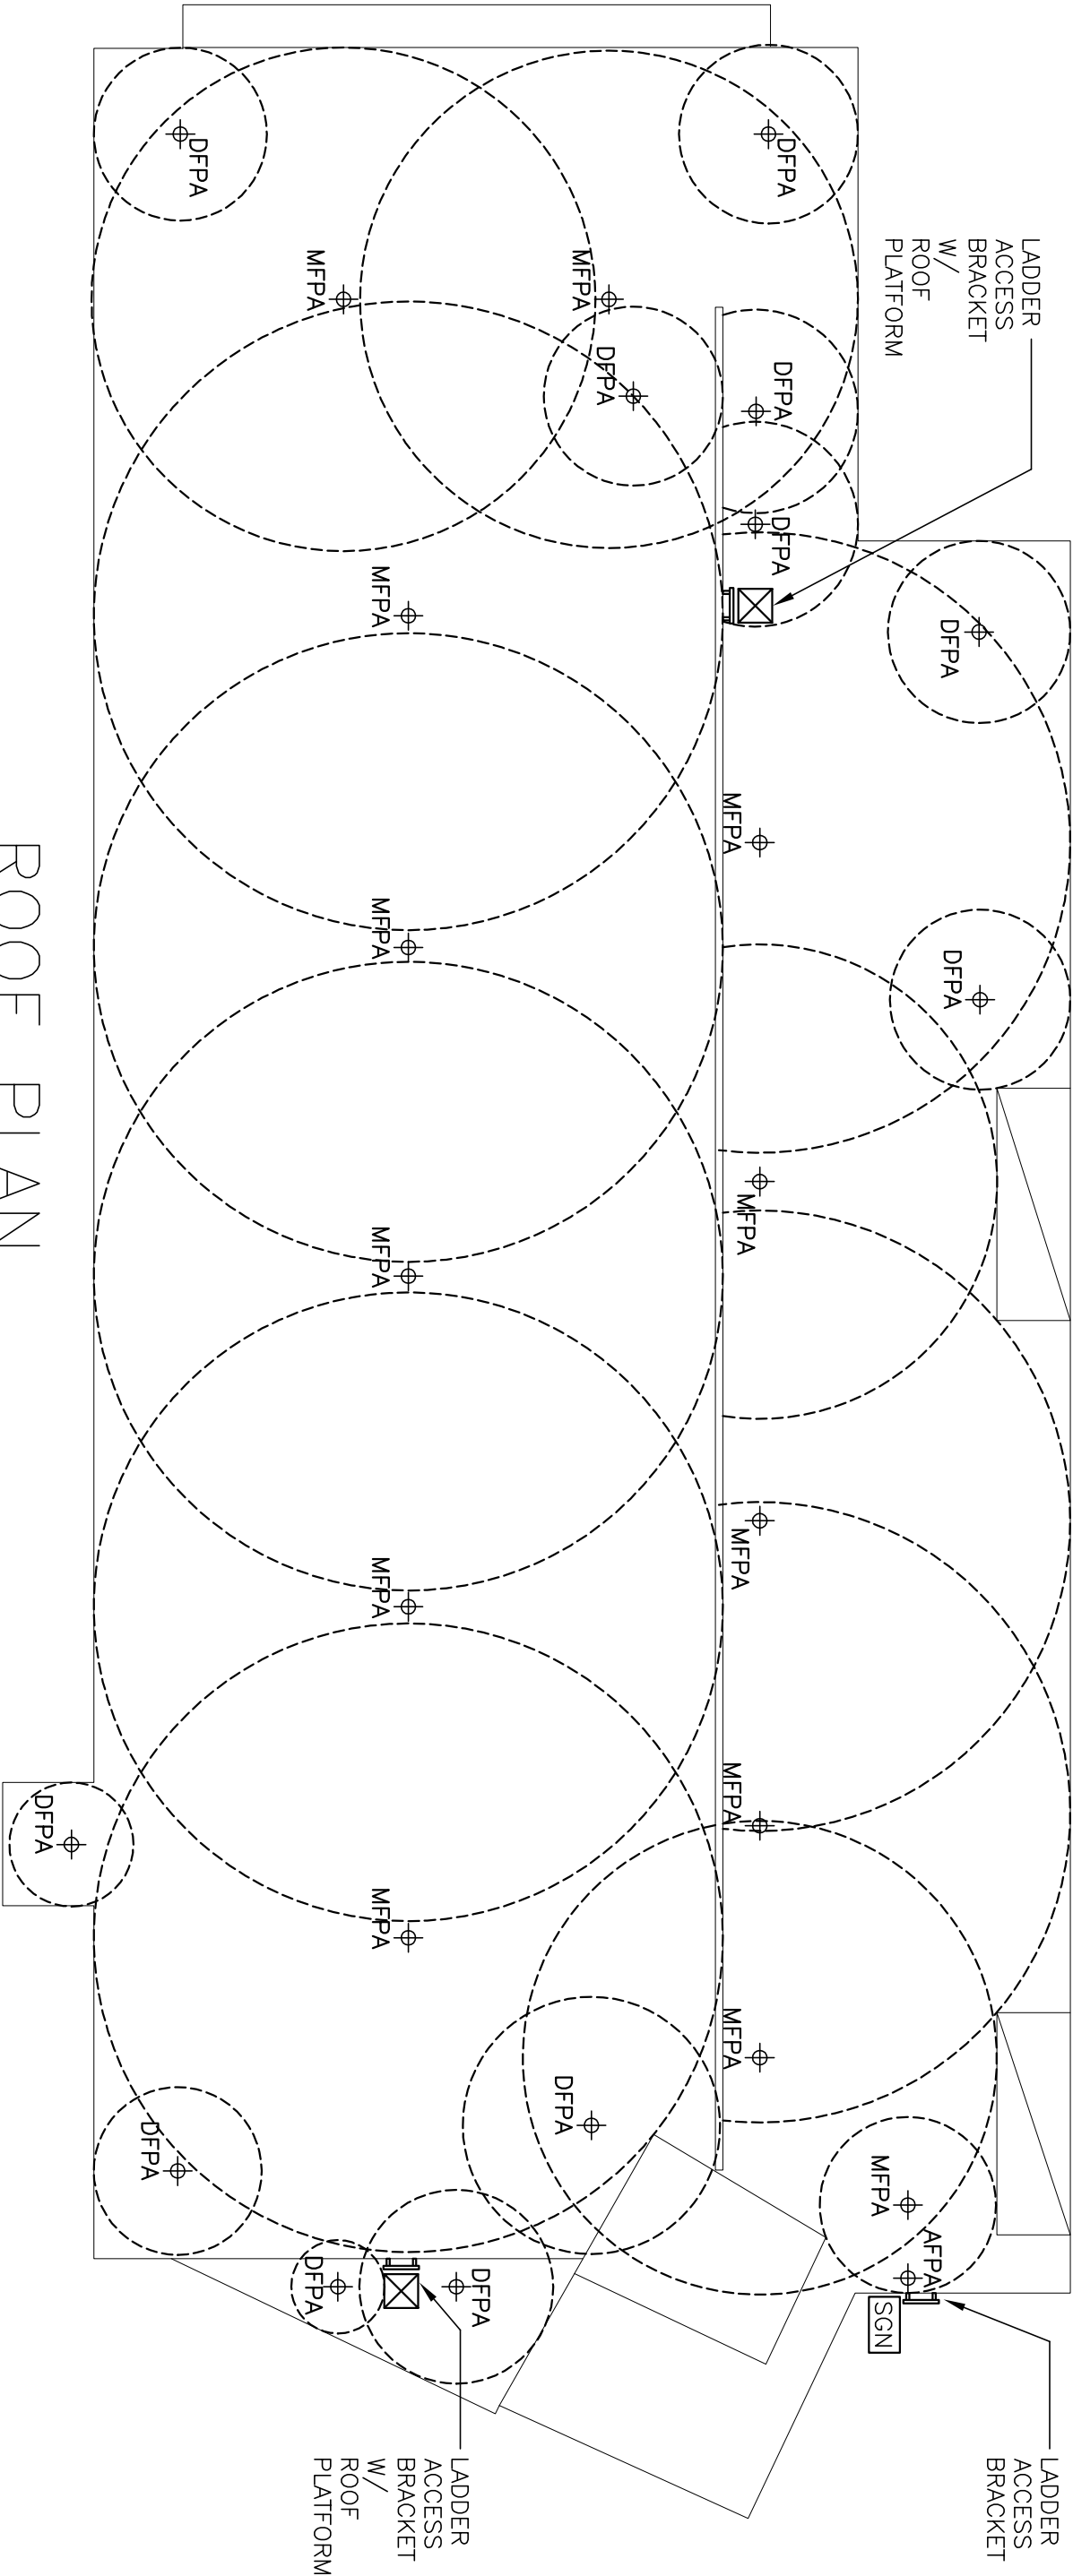

ROOF PLAN

Designed	Date	 HEIGHT SAFETY SOLUTIONS Tel: (08) 6218 5158 Fax: (08) 9456 5014				MANDURAH OFFICE DEVELOPMENT- CORNER FREMANTLE ROAD & MANDURAH TERRACE, MANDURAH			
LL	23-10-12								
Drawn	Date								
LL	23-10-12	THIS DRAWING AND THE COPYRIGHT THEREIN ARE THE PROPERTY OF SAFEMASTER SAFETY PRODUCTS AND IS NOT TO BE USED, REPRODUCED OR COPIED, WHOLLY OR IN PART WITHOUT THE WRITTEN PERMISSION OF SAFEMASTER SAFETY PRODUCTS.							
Checked	Date								
LL	23-10-12	A3		SCALE: 1:200	DRAWING No: SM2789	REV: -			