


LEGEND	
	Fall prevention anchorage
	Ladder access bracket
	Permanent ladder rung
	Permanent access ladder
	Hydraulically/vertical static line
	Walkway
	Signage
	Roof access hatch
	Permanent ladder platform

AFPA - Access Fall Prevention Anchor
DFPA - Division Fall Prevention Anchor
MFPA - Main Fall Prevention Anchor

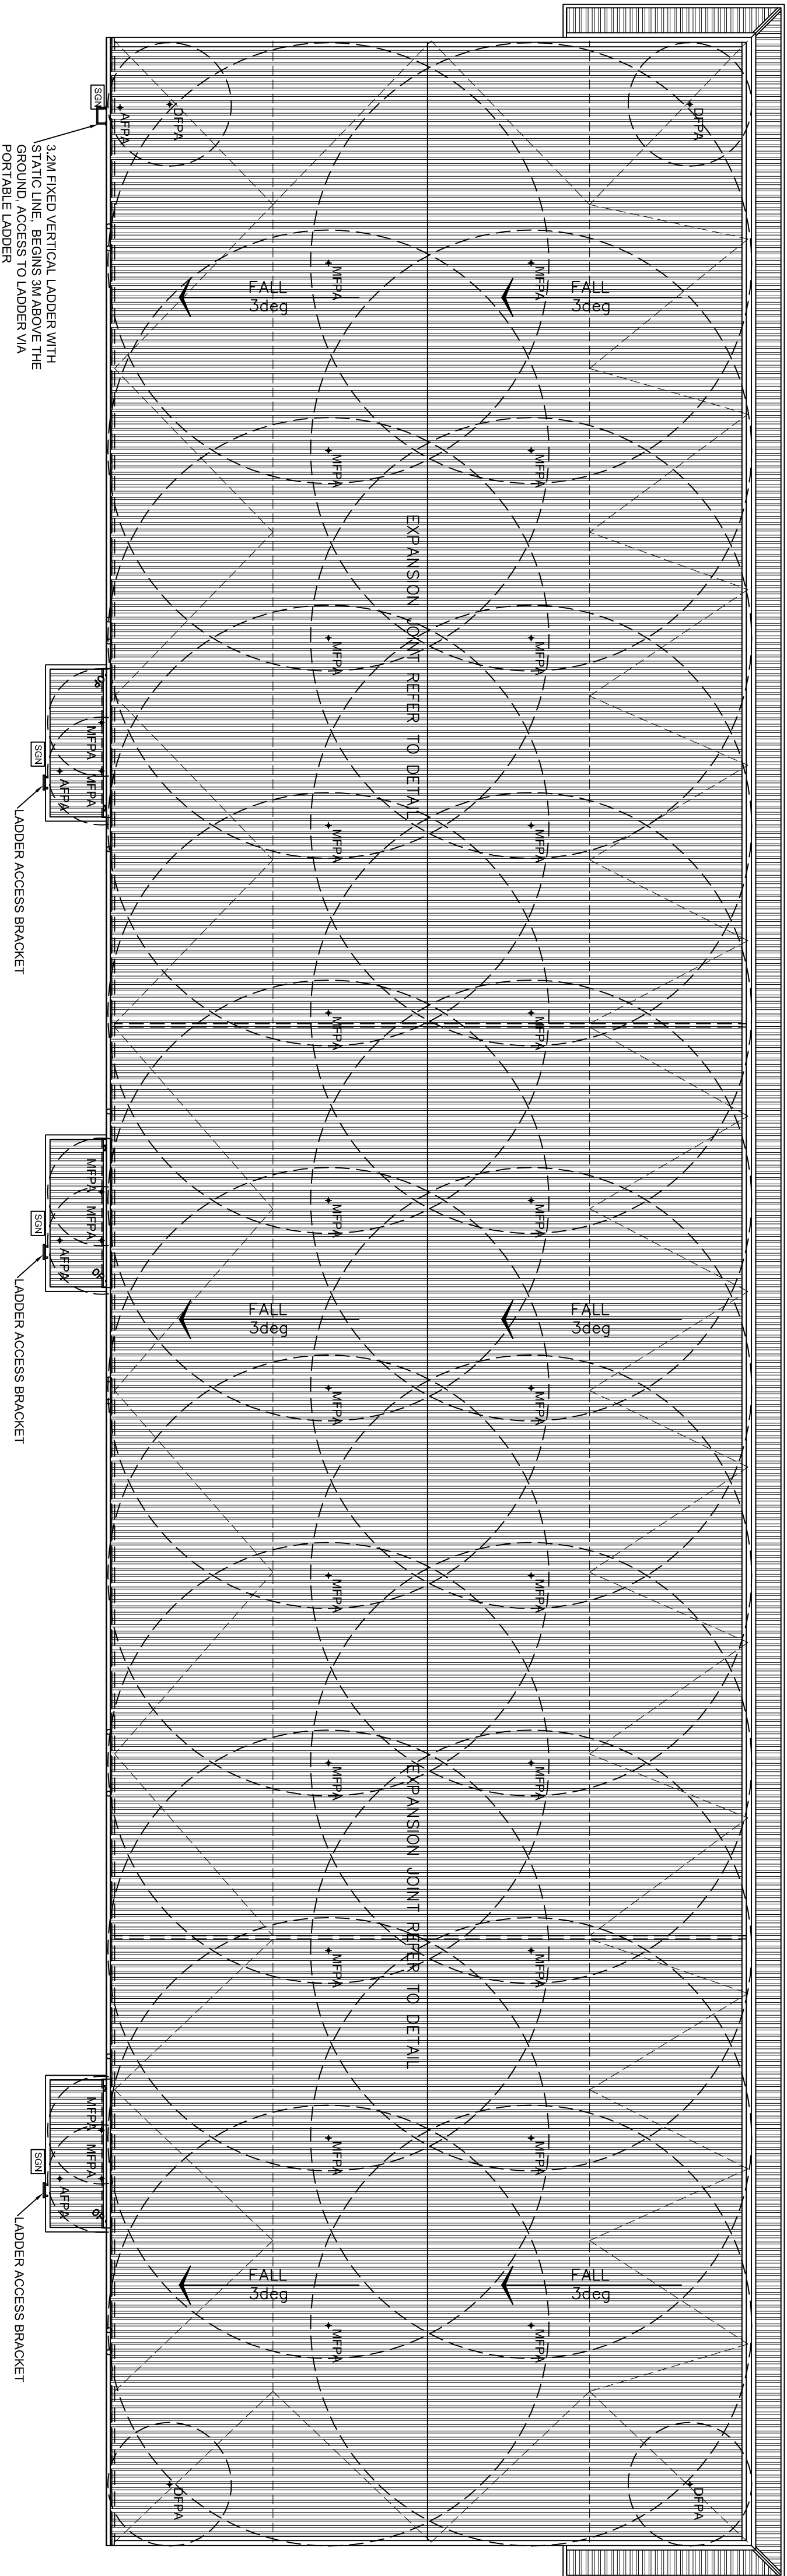

ROOF PLAN - BUILDING I

Designed	DP	Date	01-02-11	SafeMaster HEIGHT SAFETY SOLUTIONS Tel: (09) 5218 5158 Fax: (09) 5426 5014	MALAGA HOME CENTRE, LOT 9009 MARSHALL ROAD, MALAGA ROOF PLAN BUILDING I
Drawn	DP	Date	01-02-11		
Checked	-	Date	-		
				THIS DRAWING AND THE COPYRIGHT THEREIN ARE THE PROPERTY OF SAFE MASTER SAFETY SOLUTIONS. IT IS NOT TO BE REPRODUCED OR COPIED, WHOLLY OR IN PART, WITHOUT THE WRITTEN PERMISSION OF SAFE MASTER SAFETY PRODUCTS.	A1
SCALE:		1:200	DRAWING No. ROOF PLAN I		REV: -