


ROOF ACCESS HATCH
(1200X900)

LEGEND	
	Fall prevention anchorage
	Ladder access bracket
	Permanent ladder rung
	Permanent access ladder
	Horizontal/vertical static line
	Walkway
	Signage
	Roof access hatch
	Permanent ladder platform

AFPA - Access Fall Prevention Anchor

DFPA - Diversion Fall Prevention Anchor

MFPA - Main Fall Prevention Anchor

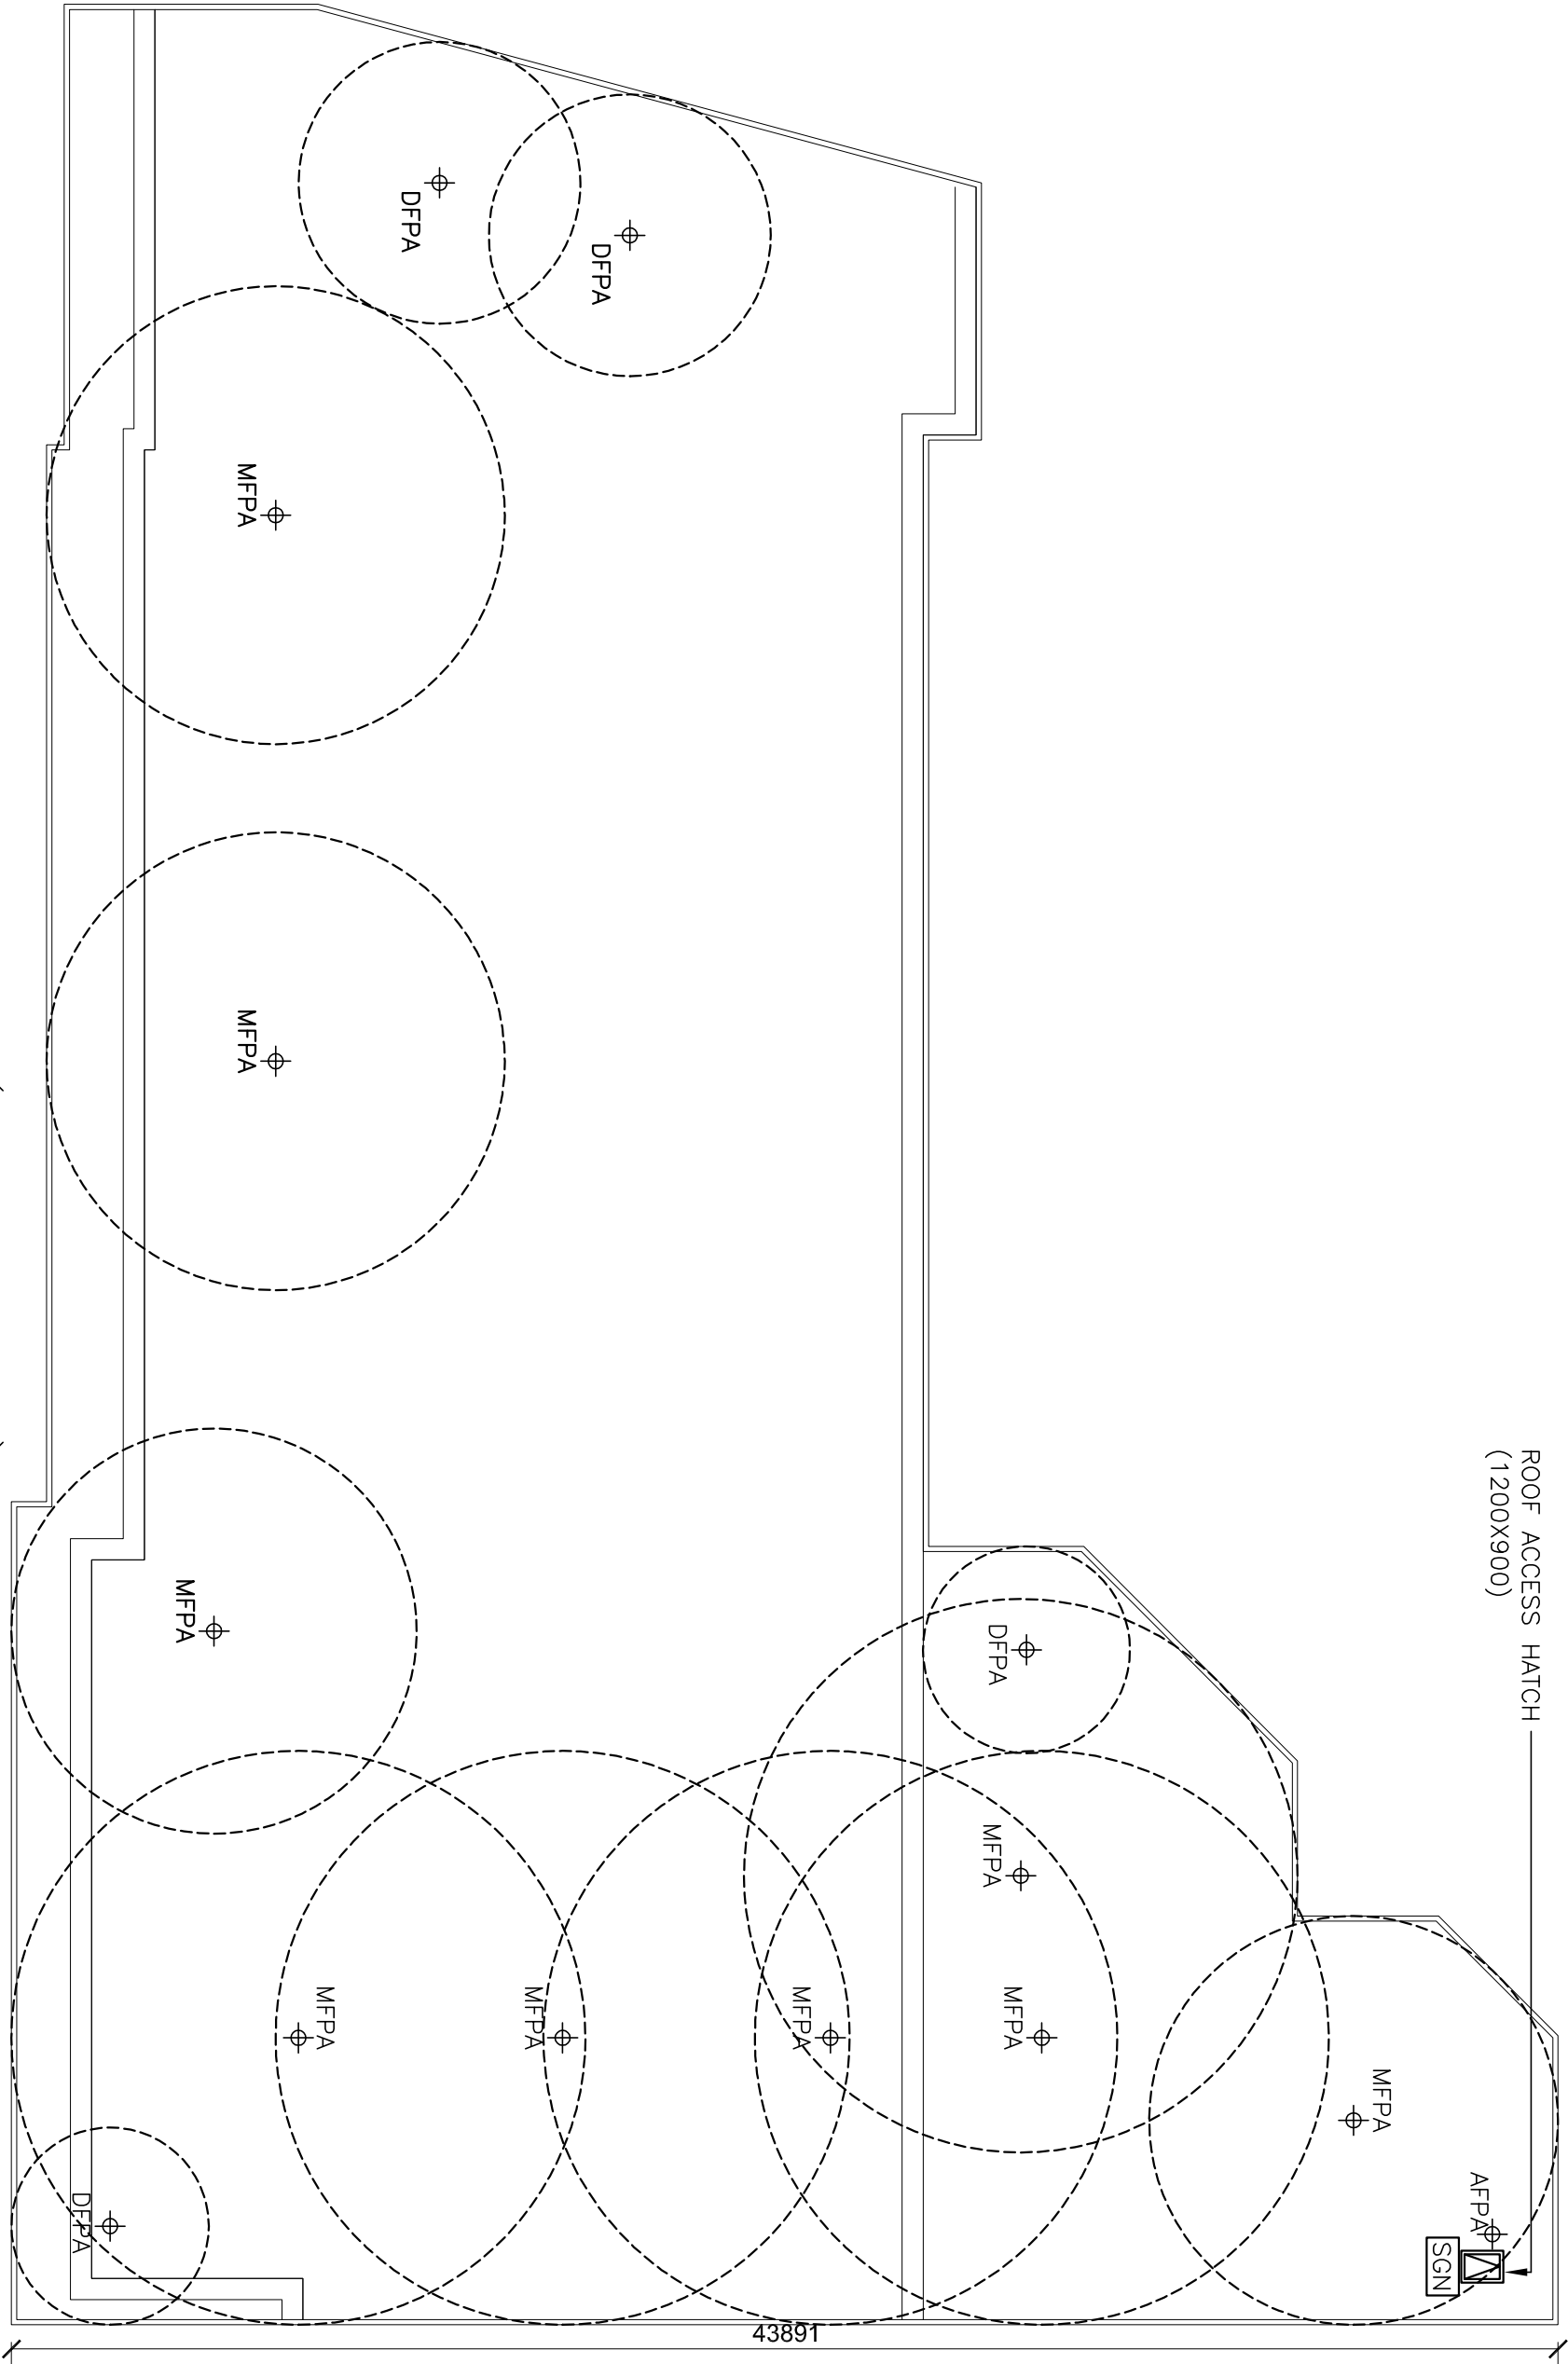

ROOF PLAN (BLOCK A)

Designed LL	Date 22-10-12	SafeMaster HEIGHT SAFETY SOLUTIONS Tel: (08) 6218 5158 Fax: (08) 9456 5014	MANDURAH OFFICE DEVELOPMENT- CORNER FREMANTLE ROAD & MANDURAH TERRACE, MANDURAH
Drawn LL	Date 22-10-12		
Checked LL	Date 22-10-12		

THIS DRAWING AND THE COPYRIGHT THEREIN ARE THE PROPERTY OF
SAFEMASTER SAFETY PRODUCTS AND IS NOT TO BE USED, REPRODUCED
OR COPIED, WHOLLY OR IN PART WITHOUT THE WRITTEN PERMISSION OF
SAFEMASTER SAFETY PRODUCTS.

A3	SCALE: 1:200	DRAWING No: SM2789	REV: -