


LEGEND	
⊕	Fall prevention anchorage
┌─┐	Ladder access bracket
┌	Permanent ladder rung
	Permanent access ladder
~~~~~	Horizontal/vertical static line
▒▒▒	Walkway
SGN	Signage
▽	Roof access hatch
▨	Permanent ladder platform

AFPA - Access Fall Prevention Anchor

DFPA - Diversion Fall Prevention Anchor

MFPA - Main Fall Prevention Anchor

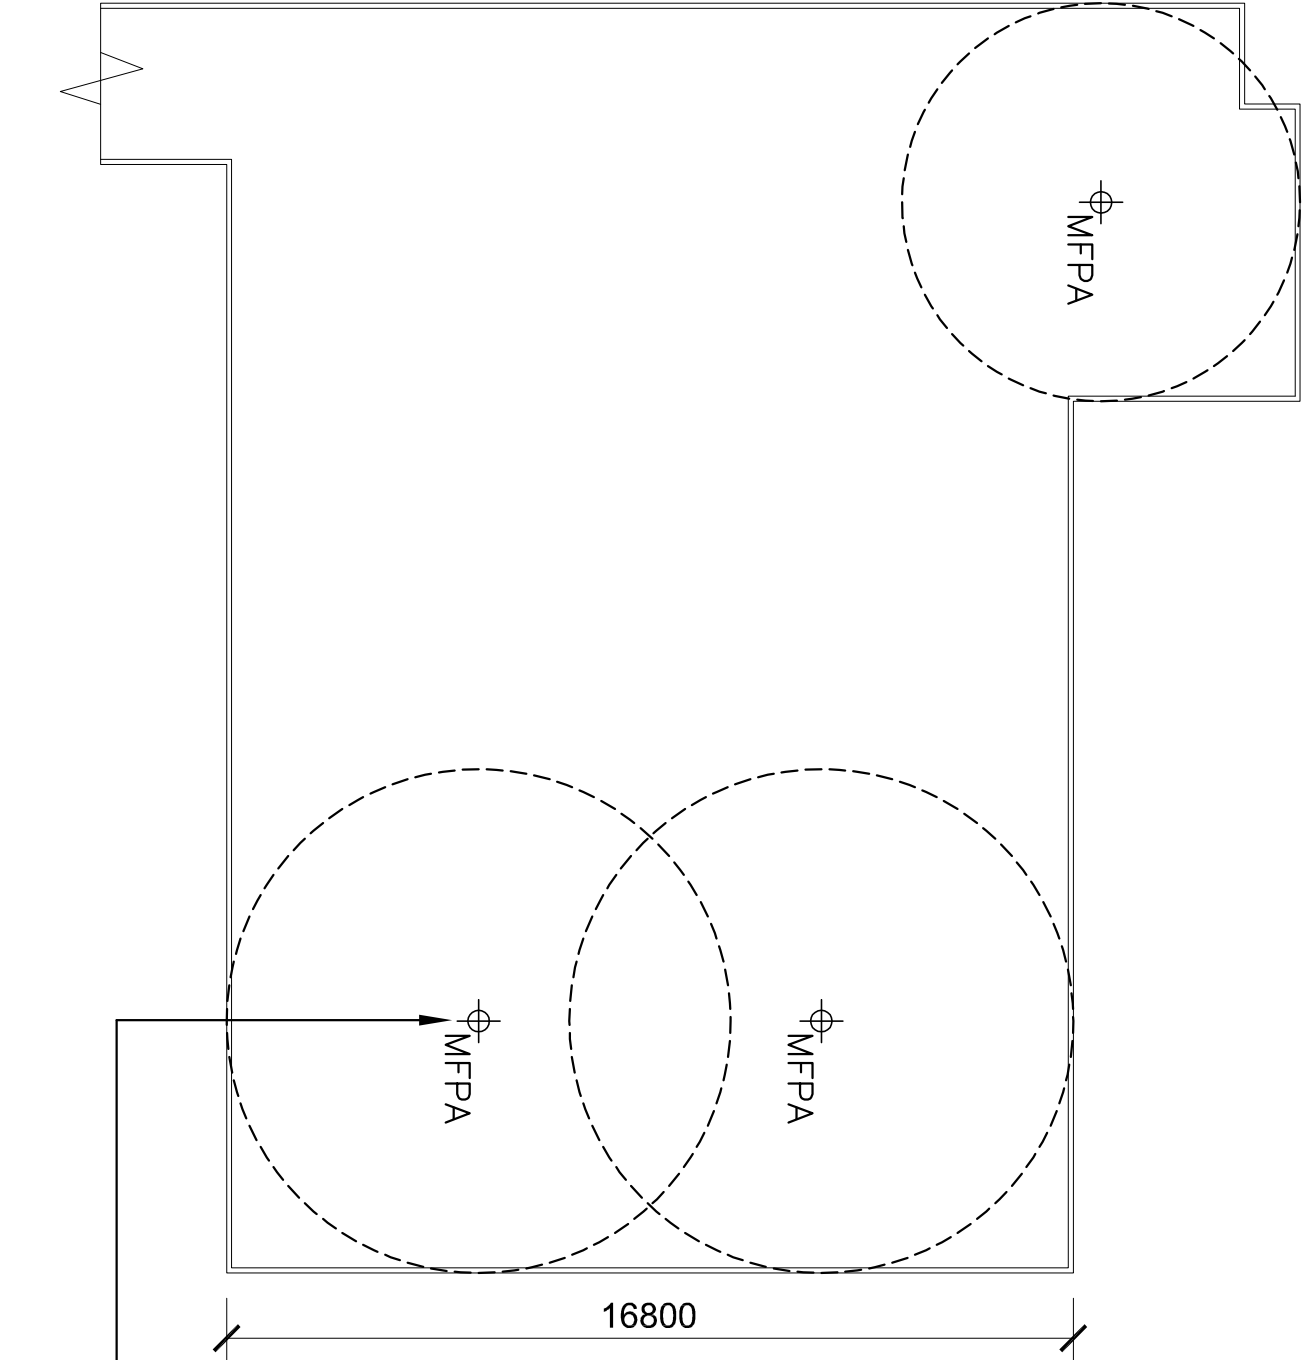

SURFACEMOUNT ANCHOR POINTS  
(APS200)  
(TYP)

# ROOF PLAN (LIBRARY)

Designed LL	Date 25-10-12	 <b>SafeMaster</b> HEIGHT SAFETY SOLUTIONS Tel: (08) 6218 5158 Fax: (08) 9456 5014	MATTHEW GIBNEY CATHOLIC PRIMARY SCHOOL - 30 MUNDAY ROAD HIGH WYCOMBER		
Drawn LL	Date 25-10-12				
Checked LL	Date 25-10-12				
THIS DRAWING AND THE COPYRIGHT THEREIN ARE THE PROPERTY OF SAFEMASTER SAFETY PRODUCTS AND IS NOT TO BE USED, REPRODUCED OR COPIED, WHOLLY OR IN PART WITHOUT THE WRITTEN PERMISSION OF SAFEMASTER SAFETY PRODUCTS.		A3	SCALE: 1:150	DRAWING No: SM5686_1	REV: -