


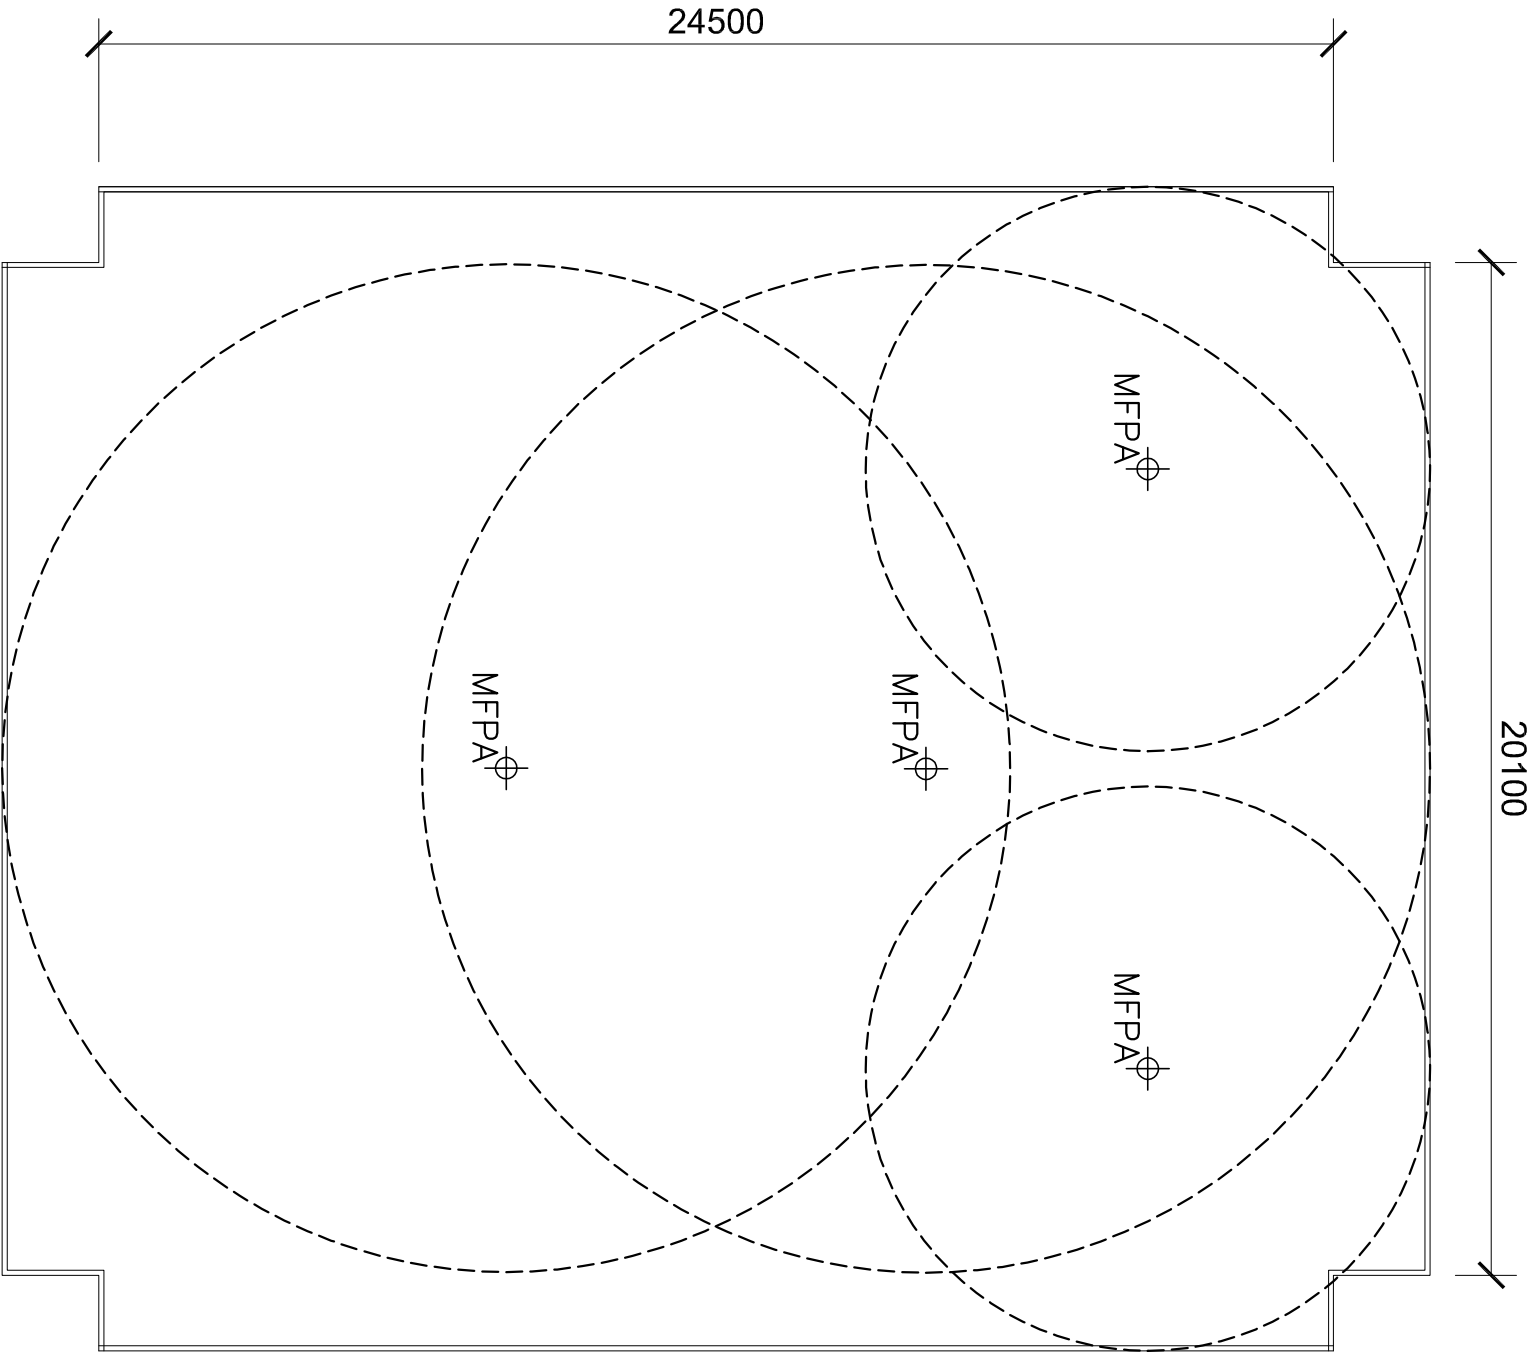

ROOF PLAN (COVERED AREA)

LEGEND	
Φ	Fall prevention anchorage
	Ladder access bracket
	Permanent ladder rung
	Permanent access ladder
	Horizontal/vertical static line
	Walkway
	Signage
	Roof access hatch
	Permanent ladder platform

- AFPA - Access Fall Prevention Anchor
- DFPA - Diversion Fall Prevention Anchor
- MFPA - Main Fall Prevention Anchor

Designed	LL	Date	25-10-12	SafeMaster HEIGHT SAFETY SOLUTIONS Tel: (08) 6218 5158 Fax: (08) 9456 5014	MATTHEW GIBNEY CATHOLIC PRIMARY SCHOOL - 30 MUNDAY ROAD HIGH WYCOMBER		
Drawn	LL	Date	25-10-12				
Checked	LL	Date	25-10-12				
THIS DRAWING AND THE COPYRIGHT THEREIN ARE THE PROPERTY OF SAFEMASTER SAFETY PRODUCTS AND IS NOT TO BE USED, REPRODUCED OR COPIED, WHOLLY OR IN PART WITHOUT THE WRITTEN PERMISSION OF SAFEMASTER SAFETY PRODUCTS.				A3	SCALE: 1:150	DRAWING No: SM5686_2	REV: -