


LEGEND	
⊕	Fall prevention anchorage
┐┐	Ladder access bracket
┐	Permanent ladder rung
	Permanent access ladder
~~~~~	Horizontal/vertical static line
▤	Walkway
SGN	Signage
▽	Roof access hatch
▨	Permanent ladder platform

AFPA - Access Fall Prevention Anchor

DFPA - Diversion Fall Prevention Anchor

MFPA - Main Fall Prevention Anchor

SURFACEMOUNT  
ANCHOR  
POINTS  
(APS200)  
(TYP)

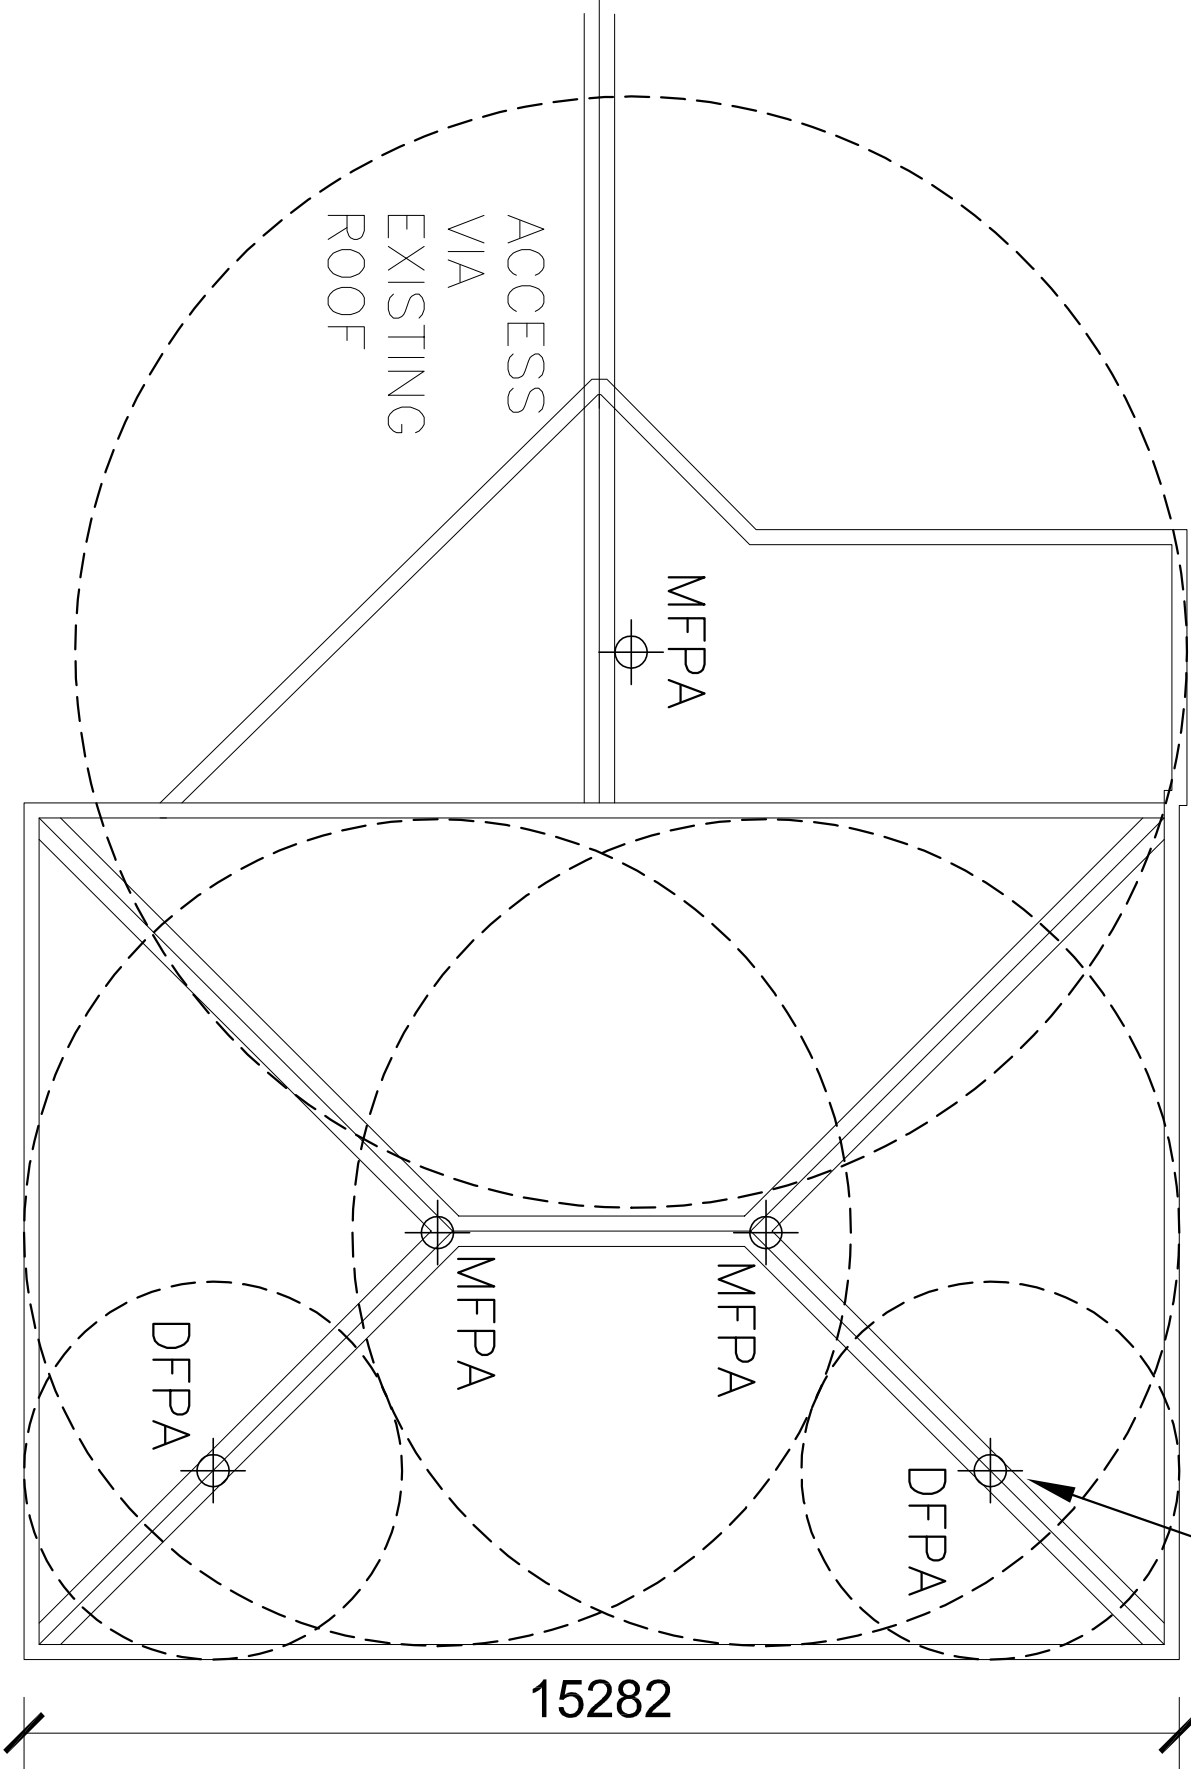

# ROOF PLAN

Designed	Date	 <b>SafeMaster</b> HEIGHT SAFETY SOLUTIONS  Tel: (08) 6218 5158    Fax: (08) 9456 5014	MORRISSEY HOMESTEAD - 123 SOUTH WESTERN HIGHWAY, BUNBURY 6230
LL	30-10-12		
Drawn	Date		
LL	30-10-12	THIS DRAWING AND THE COPYRIGHT THEREIN ARE THE PROPERTY OF SAFEMASTER SAFETY PRODUCTS AND IS NOT TO BE USED, REPRODUCED OR COPIED, WHOLLY OR IN PART WITHOUT THE WRITTEN PERMISSION OF SAFEMASTER SAFETY PRODUCTS.	A3
Checked	Date		
LL	30-10-12	SCALE: 1:100	DRAWING No: SM6366
		REV: -	