


LEGEND	
	Fall prevention anchorage
	Ladder access bracket
	Permanent ladder rung
	Permanent access ladder
	Hydraulically-actuated static line
	Walkway
	Signage
	Roof access hatch
	Permanent ladder platform

AFPA - Access Fall Prevention Anchor


DFPA - Diversion Fall Prevention Anchor

MFPA - Main Fall Prevention Anchor

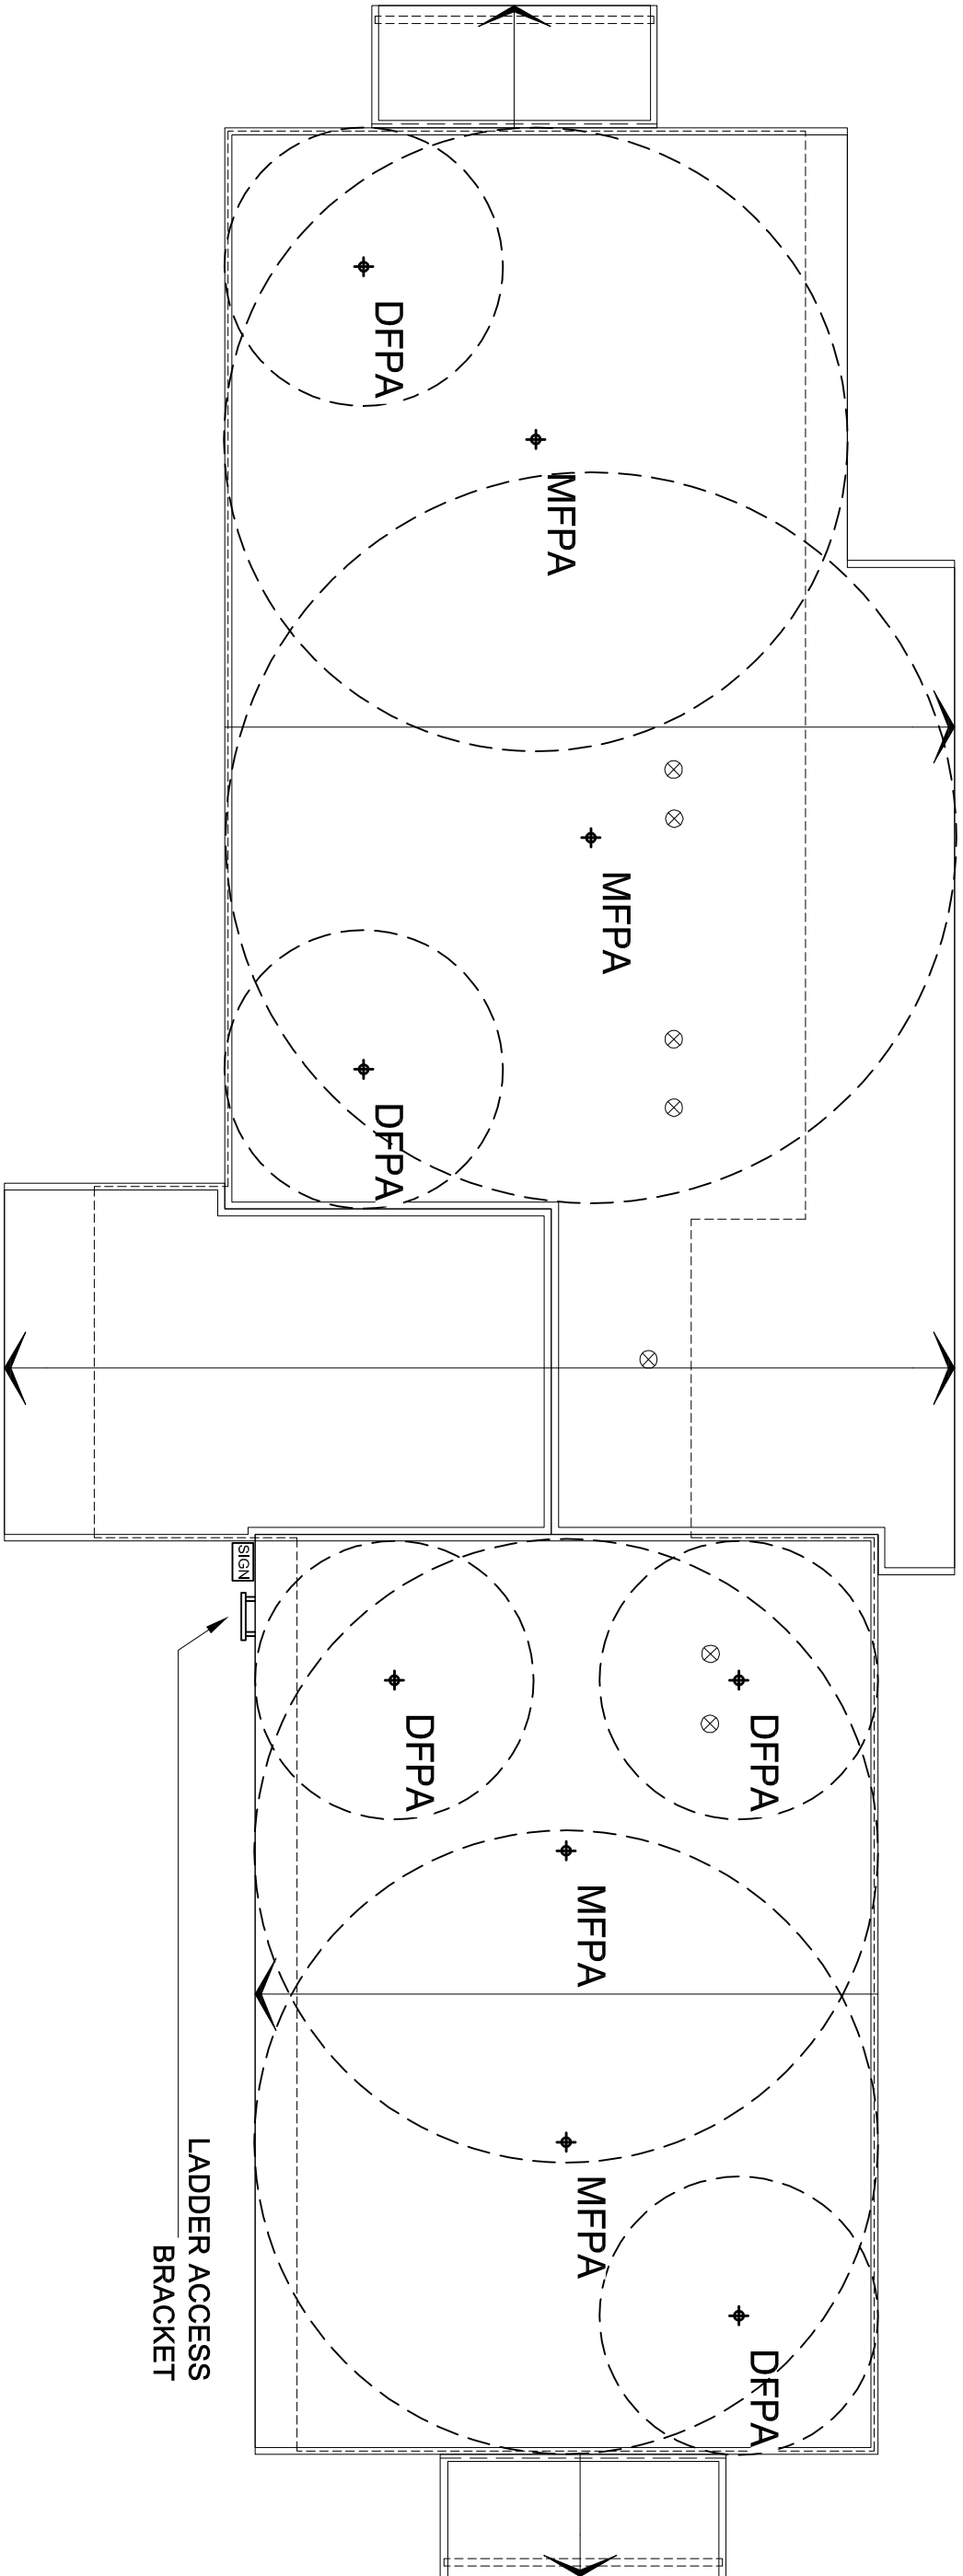

ROOF PLAN - STUDENT ACCOMMODATION

STANDARD UNIT - NORTH, SOUTH & EAST UNITS

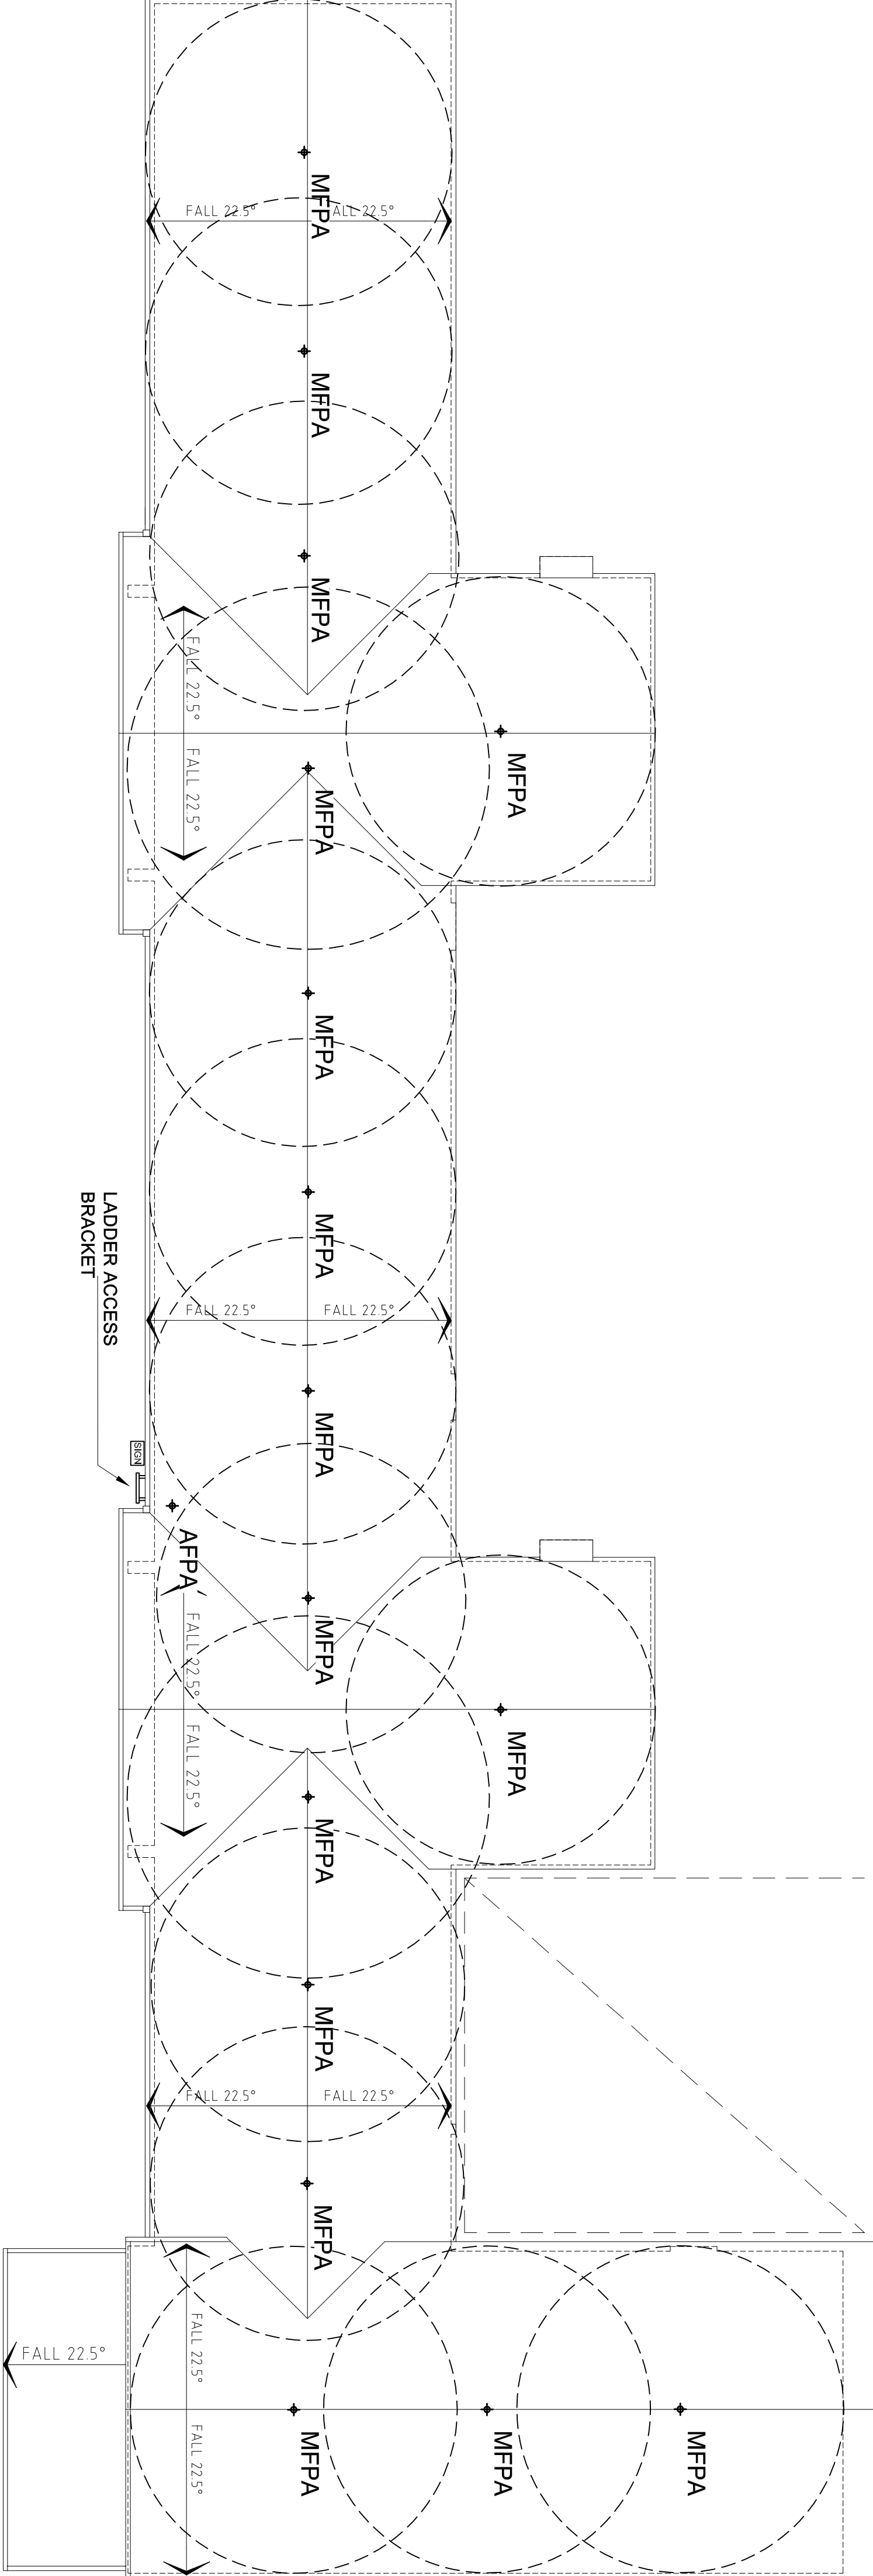

ROOF PLAN - STUDENT SERVICES

Designed	15-10-12	 Safe master HEIGHT SAFETY SOLUTIONS Tel: (08) 5218 5158 Fax: (08) 5458 5014	NARROGIN AGRICULTURAL COLLEGE ACCOMMODATION & SERVICES
Drawn	15-10-12		HEIGHT SAFETY SYSTEM
Checked	-		SCALE: 1:100 DRAWING No: SM6995_1 REV: B