


| LEGEND |                                 |
|--------|---------------------------------|
| ⌀      | Fall prevention anchorage       |
| ┐┐     | Ladder access bracket           |
| ┐      | Permanent ladder rung           |
| IIIIII | Permanent access ladder         |
| ~~~~~  | Horizontal/vertical static line |
| XXXX   | Walkway                         |
| SGN    | Signage                         |
| ▽      | Roof access hatch               |
| ▨      | Permanent ladder platform       |

AFPA - Access Fall Prevention Anchor

DFPA - Diversion Fall Prevention Anchor

MEPPA - Main Fall Prevention Anchor

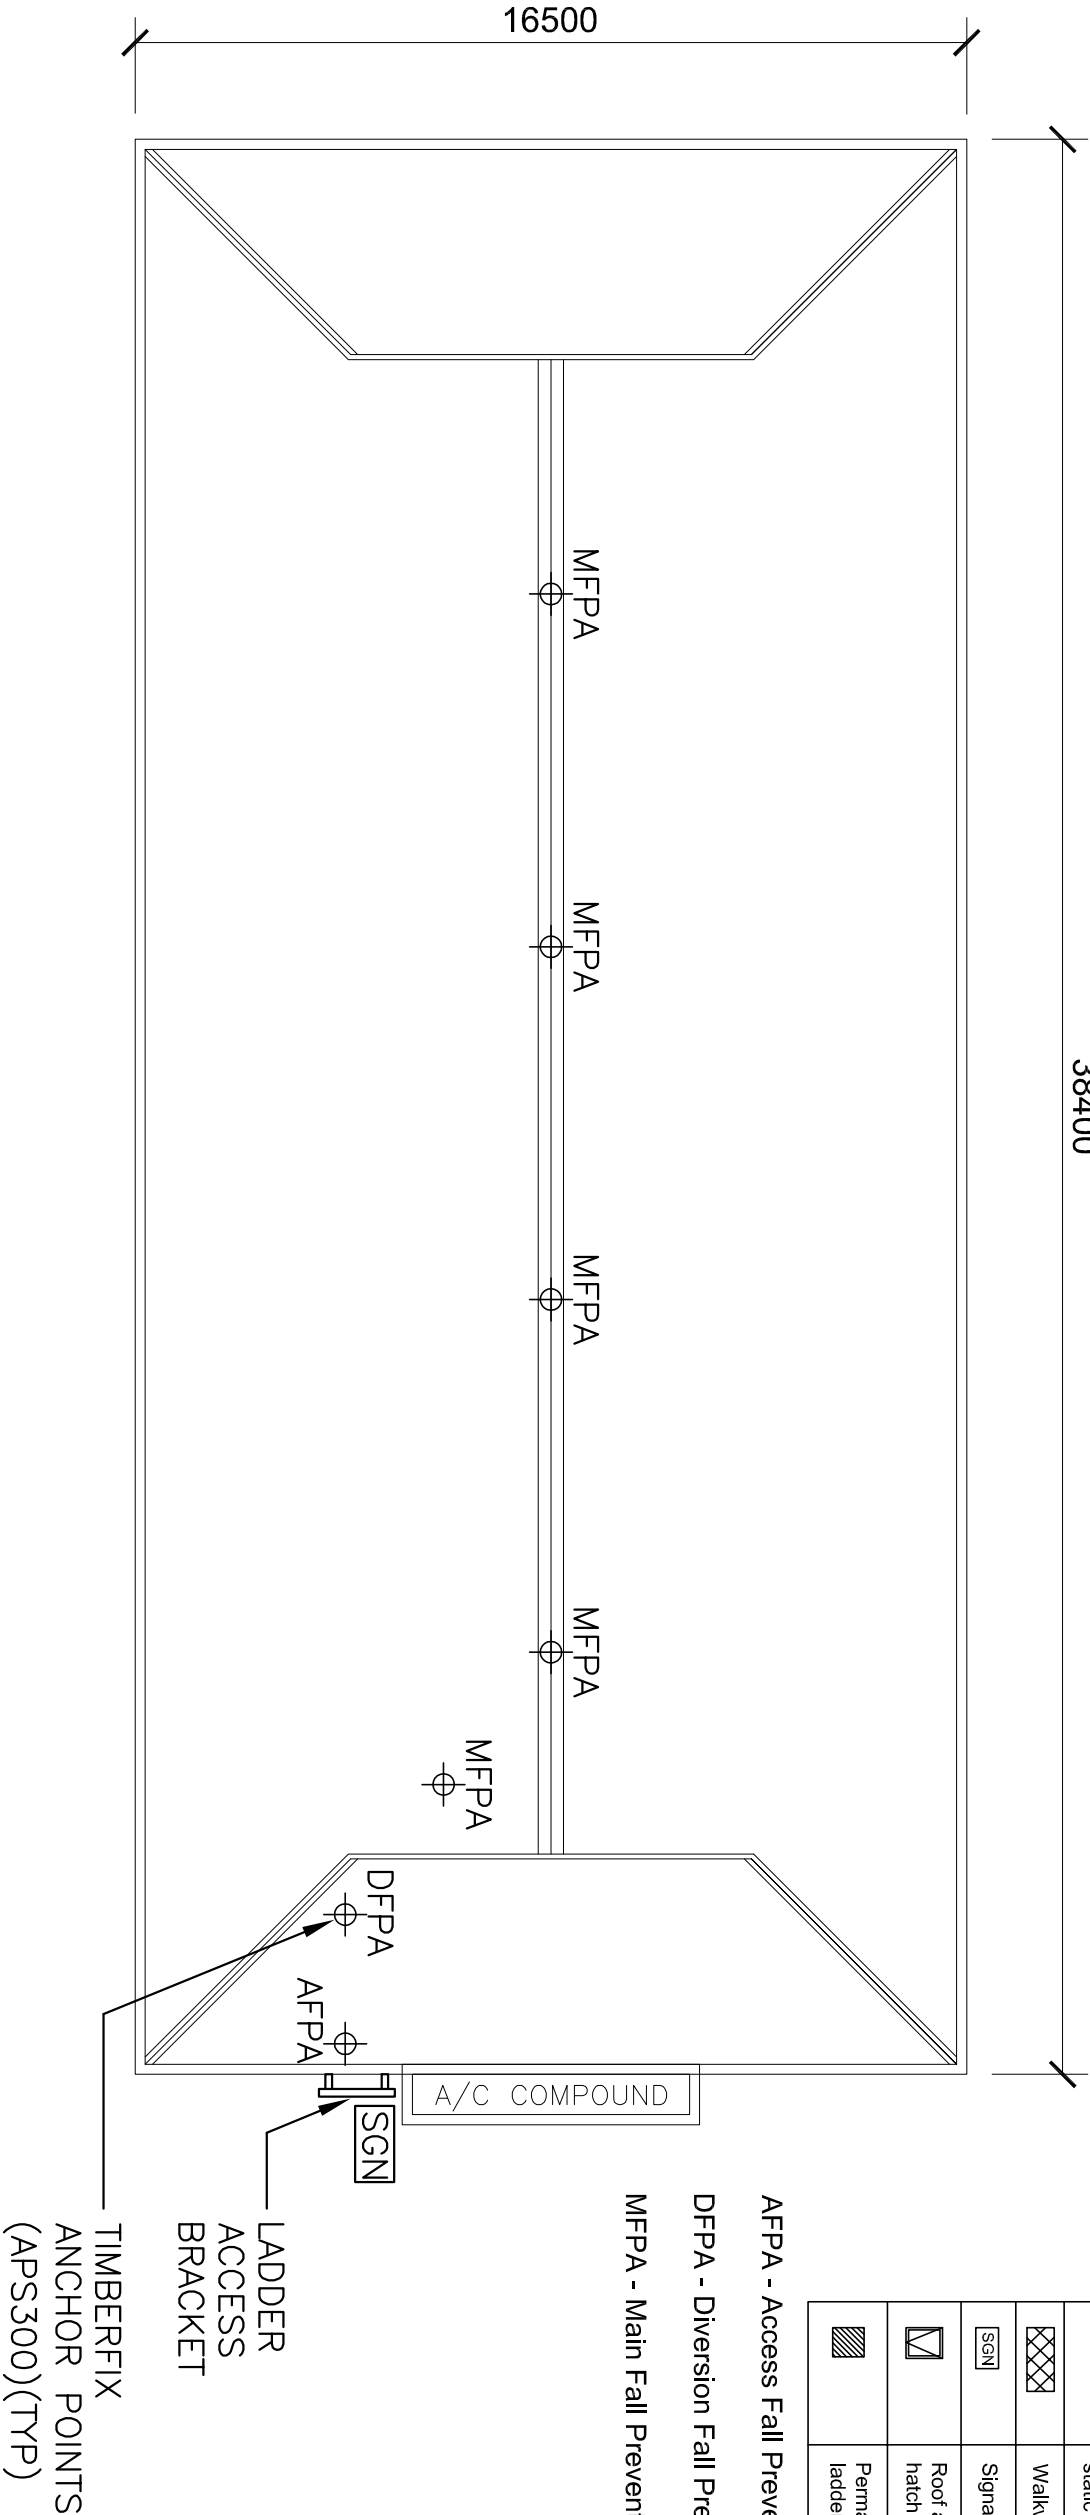

# ROOF PLAN (LIBRARY)

|   |    |      |          |   |                                                         |                    |        |
|---|----|------|----------|---|---------------------------------------------------------|--------------------|--------|
| Designed   | LL | Date | 31-10-12 | <div><b>SafeMaster</b><br/>HEIGHT SAFETY SOLUTIONS<br/>Tel: (08) 6218 5158      Fax: (08) 9456 5014</div> | PETER CARNLEY ANGLICAN<br>COMMUNITY SCHOOL -<br>LIBRARY |                    |        |
| Drawn   | LL | Date | 31-10-12 |   |                                                         |                    |        |
| Checked   | LL | Date | 31-10-12 |   |                                                         |                    |        |
| THIS DRAWING AND THE COPYRIGHT THEREIN ARE THE PROPERTY OF<br>SAFEMASTER SAFETY PRODUCTS AND IS NOT TO BE USED, REPRODUCED<br>OR COPIED, WHOLLY OR IN PART WITHOUT THE WRITTEN PERMISSION OF<br>SAFEMASTER SAFETY PRODUCTS. |    |      |          | A3   | SCALE: 1:150                                            | DRAWING No: SM3076 | REV: - |