


LEGEND	
	Fall prevention anchorage
	Ladder access bracket
	Permanent ladder rung
	Permanent access ladder
	Hydraulically-actuated static line
	Walkway
	Signage
	Roof access hatch
	Permanent ladder platform

APFA - Access Fall Prevention Anchor
DFPA - Diversion Fall Prevention Anchor
MFPA - Main Fall Prevention Anchor

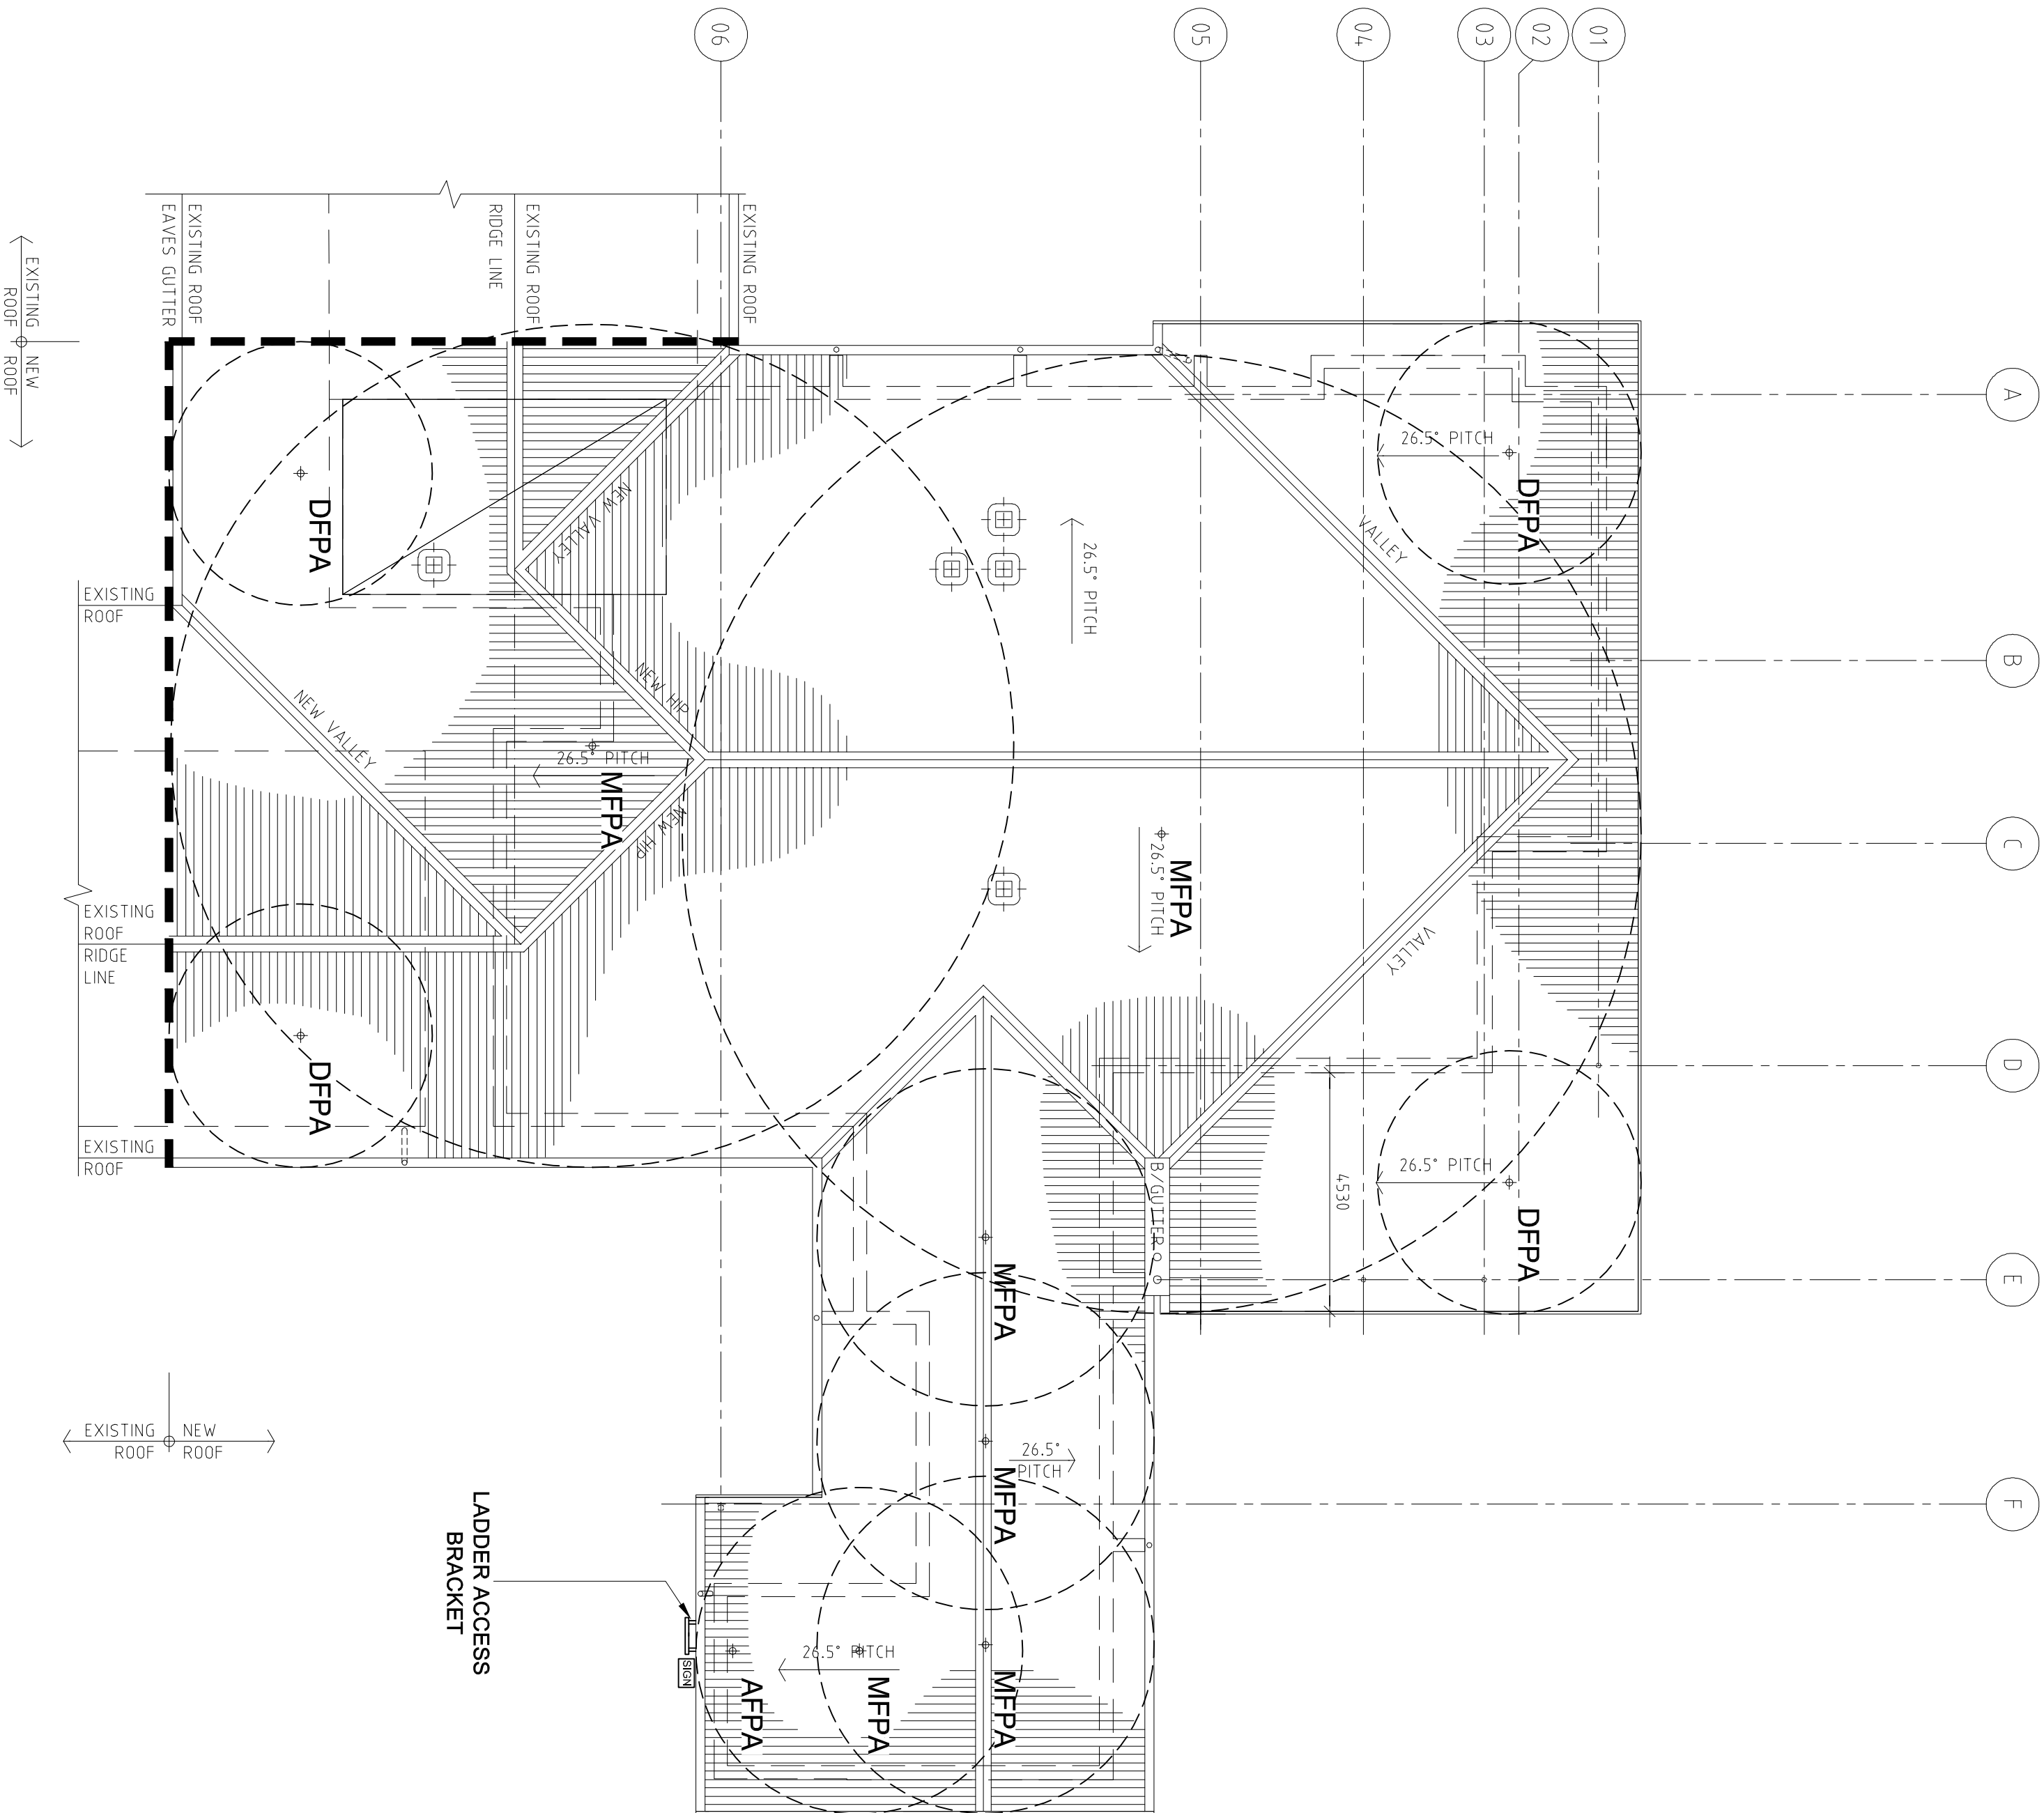

N
ROOF PLAN

Designed	Date	Safe master HEIGHT SAFETY SOLUTIONS Tel: (08) 5218 5108 Fax: (08) 8426 5014	REDCLIFFE PRIMARY SCHOOL NEW ADMIN & AMENITIES UPGRADE		
PMD	14-09-12		HEIGHT SAFETY SYSTEM		
Drawn	Date		SCALE: 1:100 DRAWING No. SM -7393 REV: B		
PMD	14-09-12				
Checked	Date	A1	THIS DRAWING AND THE COPYRIGHT THEREIN ARE THE PROPERTY OF SAFE MASTER. IT IS TO BE USED ONLY FOR THE PROJECT AND NOT TO BE REPRODUCED OR COPIED IN ANY FORM OR BY ANY MEANS WITHOUT THE WRITTEN PERMISSION OF SAFE MASTER SAFETY PRODUCTS.		