



PURLINFIX ANCHOR POINTS
(APS100)(TYP)

LEGEND	
⊕	Fall prevention anchorage
┐┐	Ladder access bracket
┐	Permanent ladder rung
	Permanent access ladder
~~~~~	Horizontal/vertical static line
▦	Walkway
SGN	Signage
▽	Roof access hatch
▨	Permanent ladder platform

AFPA - Access Fall Prevention Anchor  
DFPA - Diversion Fall Prevention Anchor  
MFPA - Main Fall Prevention Anchor

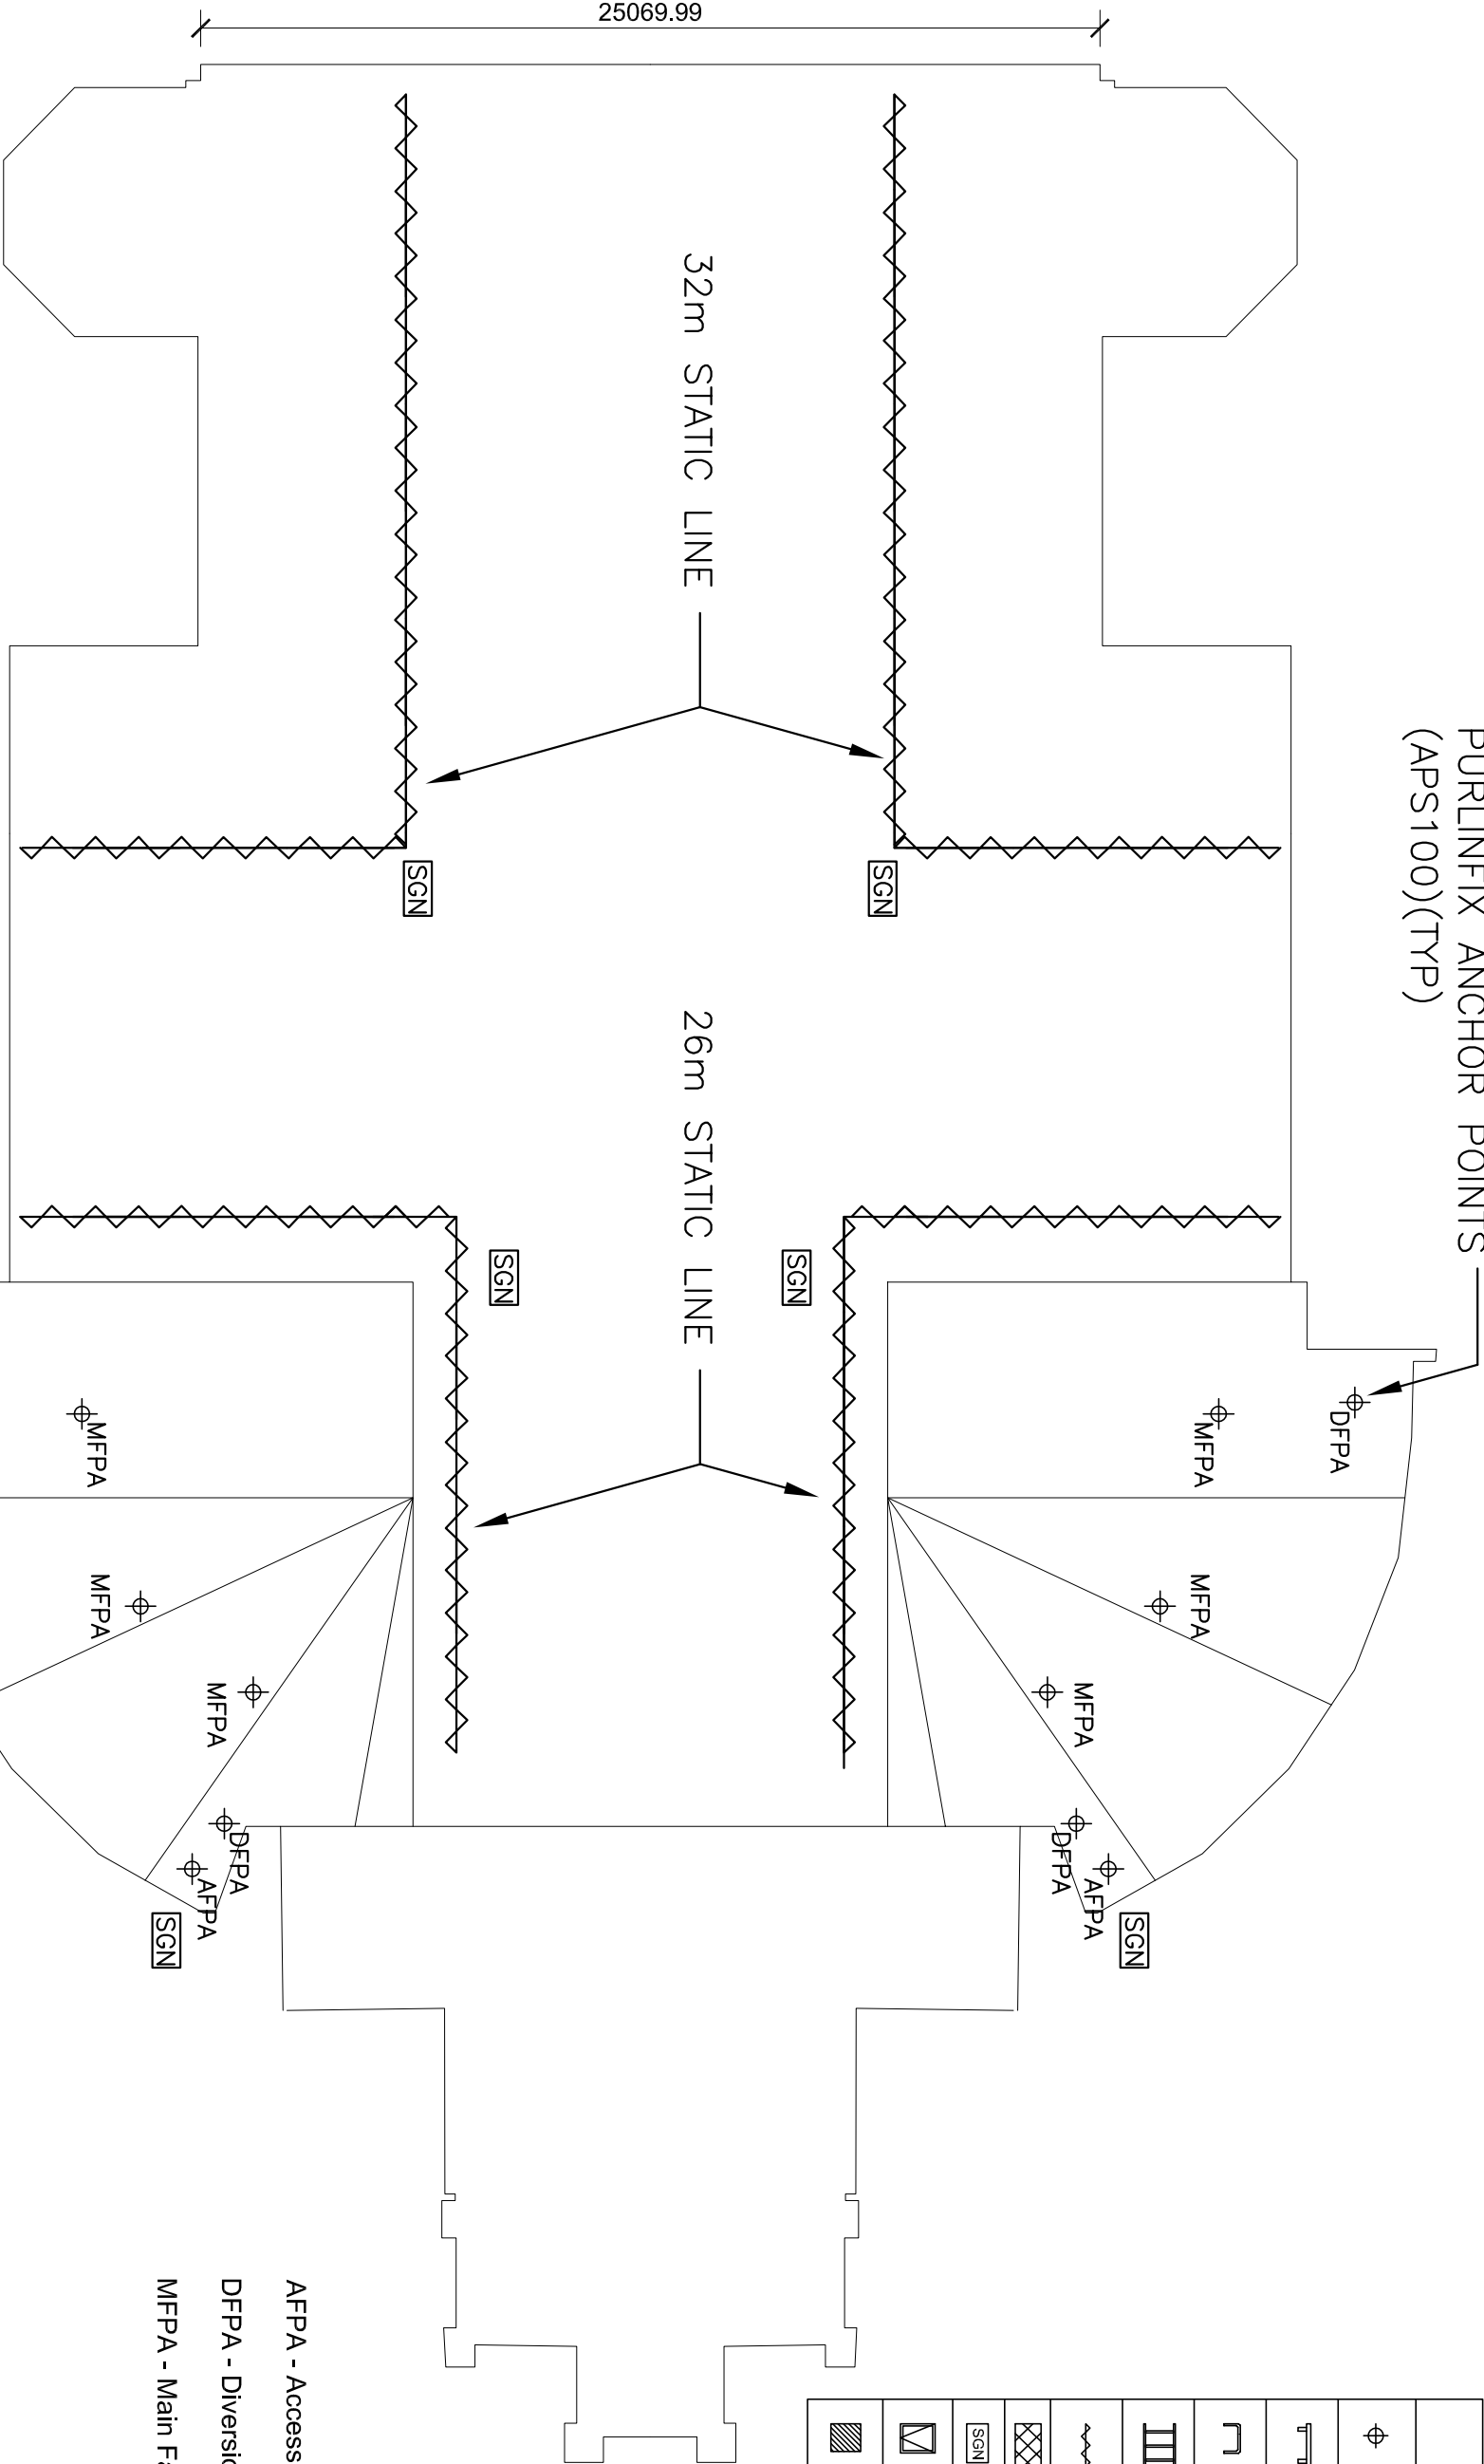

ROOF PLAN

Designed LL	Date 25-10-12	<div><p><b>SafeMaster</b> HEIGHT SAFETY SOLUTIONS</p><p>Tel: (08) 6218 5158    Fax: (08) 9456 5014</p></div>	SAINT MARY'S CATHEDRAL - VICTORIA SQUARE PERTH		
Drawn LL	Date 25-10-12				
Checked LL	Date 25-10-12				
THIS DRAWING AND THE COPYRIGHT THEREIN ARE THE PROPERTY OF SAFEMASTER SAFETY PRODUCTS AND IS NOT TO BE USED, REPRODUCED OR COPIED, WHOLLY OR IN PART WITHOUT THE WRITTEN PERMISSION OF SAFEMASTER SAFETY PRODUCTS.		A3	SCALE: 1:200	DRAWING No: SM3358A	REV: -