


LEGEND	
⊕	Fall prevention anchorage
┐┐	Ladder access bracket
┐	Permanent ladder rung
IIIIII	Permanent access ladder
~~~~~	Horizontal/vertical static line
XXXX	Walkway
SGN	Signage
▽	Roof access hatch
▨	Permanent ladder platform

AFPA - Access Fall Prevention Anchor


DFPA - Diversion Fall Prevention Anchor

MFPA - Main Fall Prevention Anchor

PURLIN-FIX ANCHOR POINT  
(TOTAL 31 NOS.)(APS101)

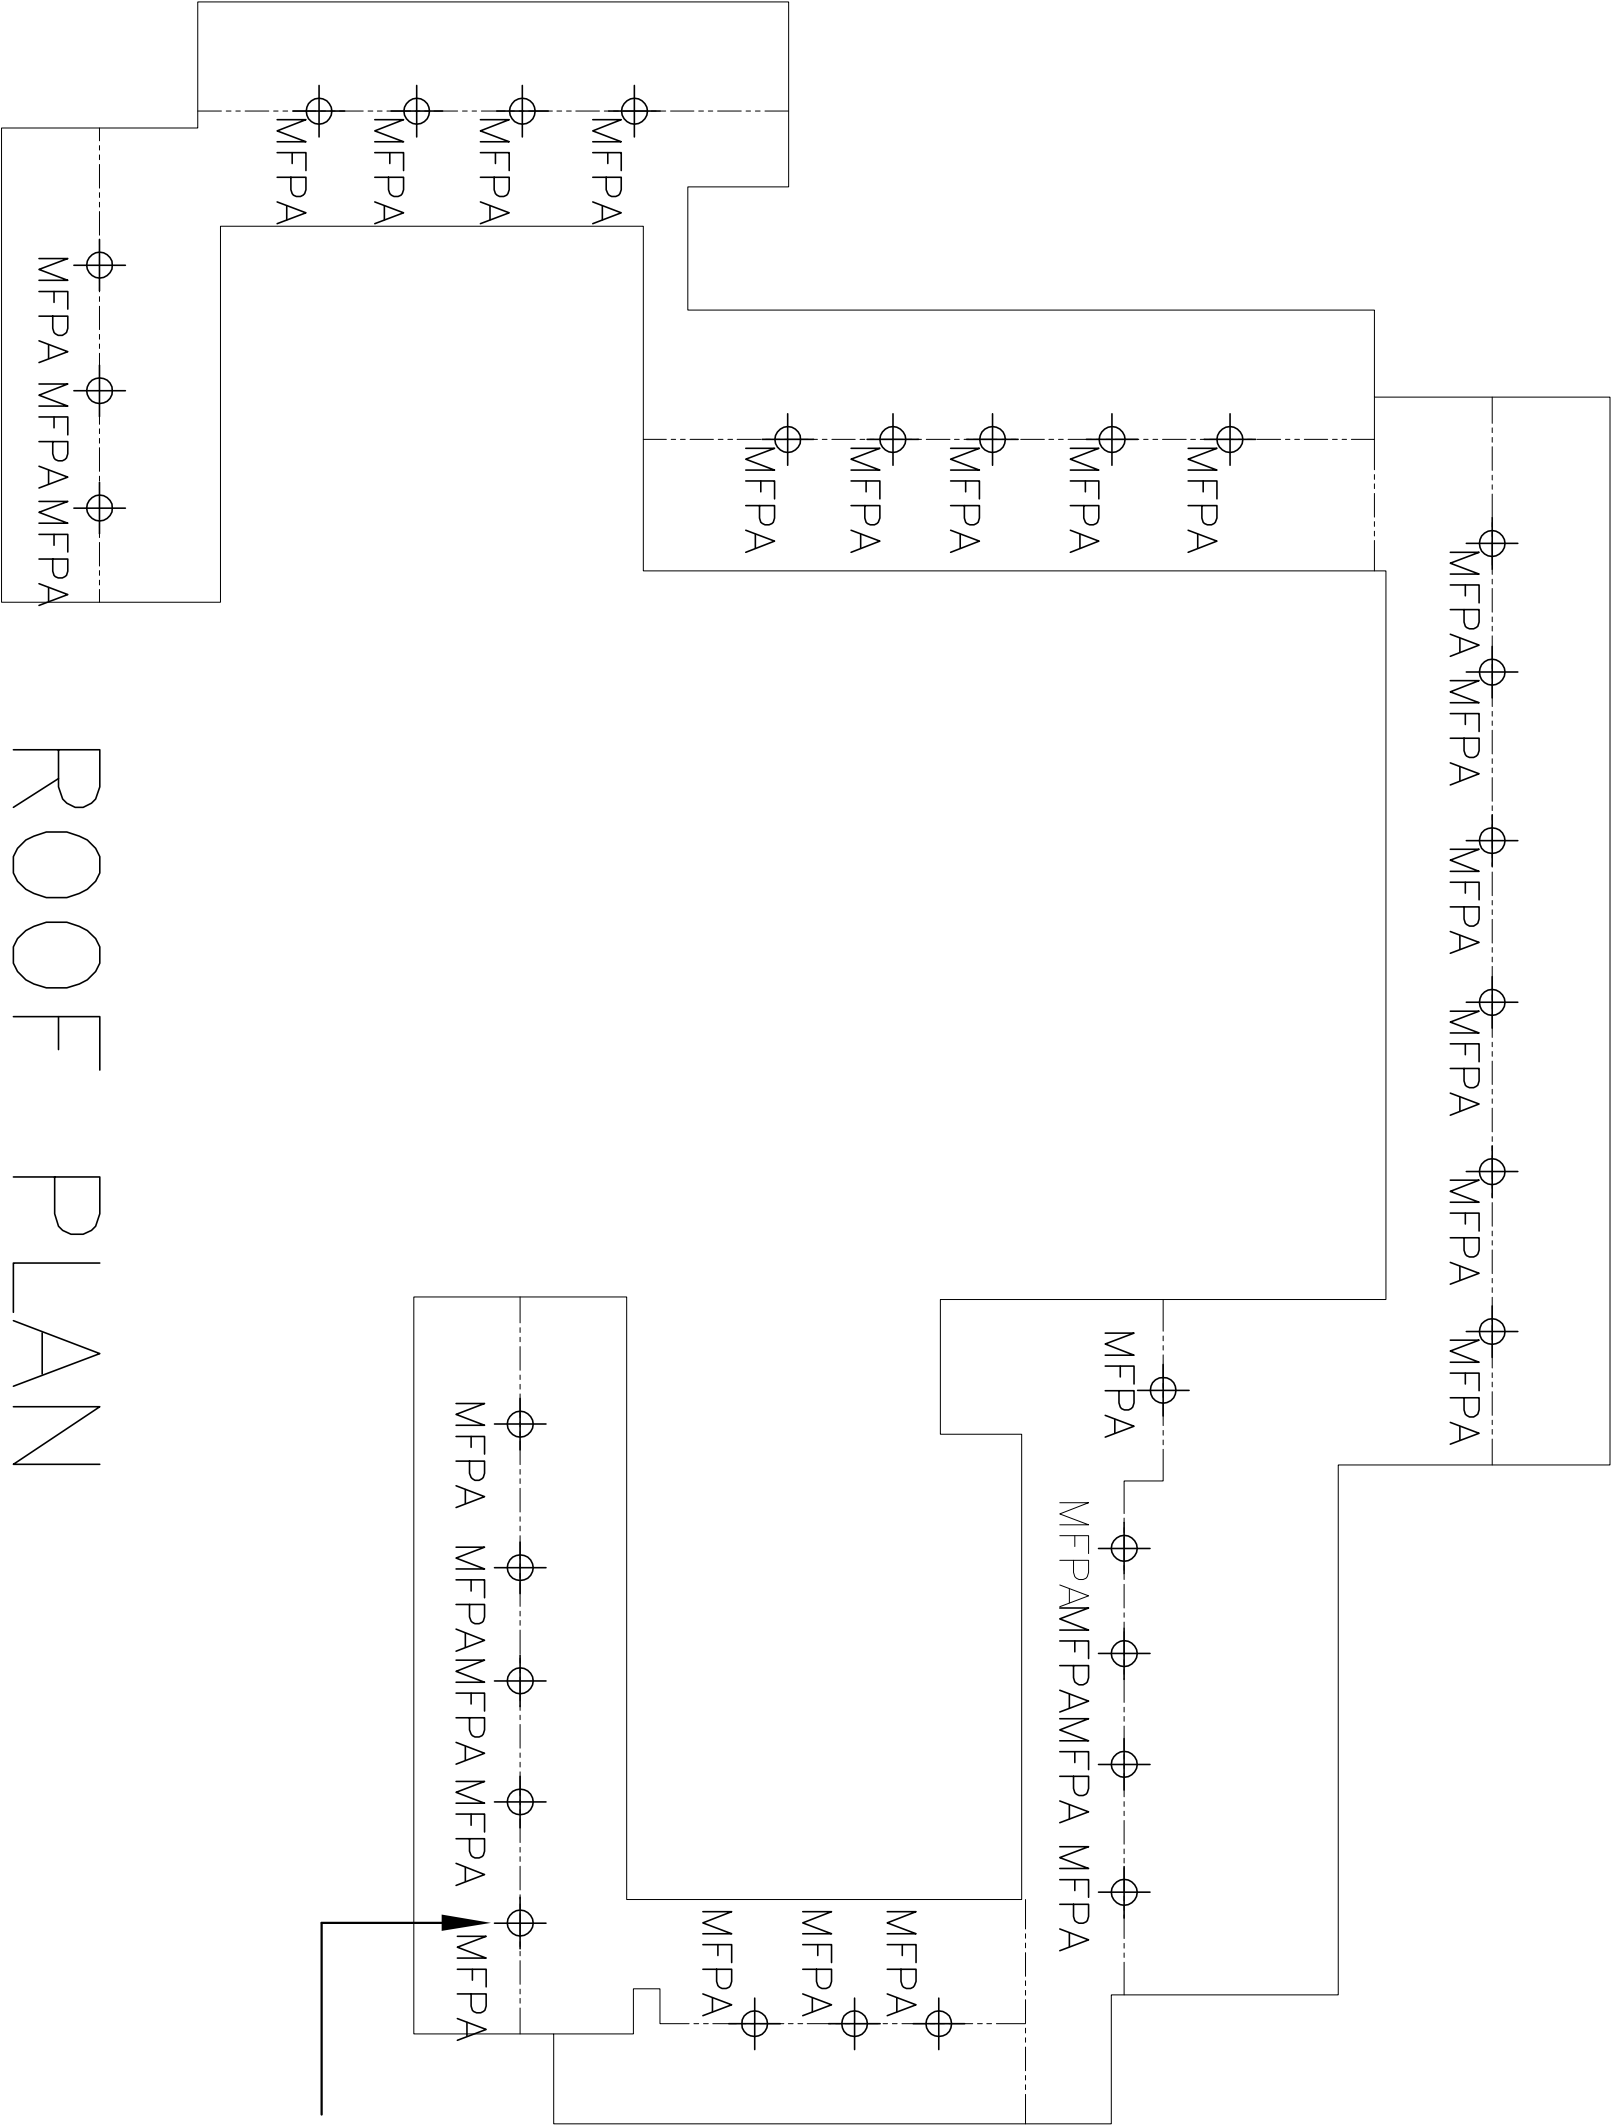

# ROOF PLAN

Designed	Date	<div><p><b>SafeMaster</b> HEIGHT SAFETY SOLUTIONS</p><p>Tel: (08) 6218 5158      Fax: (08) 9456 5014</p></div>			ST FRANCIS COURT - 34 ROBINSON STREET, INGLEWOOD		
LL	22-10-12						
Drawn	Date						
LL	22-10-12						
Checked	Date						
LL	22-10-12	THIS DRAWING AND THE COPYRIGHT THEREIN ARE THE PROPERTY OF SAFEMASTER SAFETY PRODUCTS AND IS NOT TO BE USED, REPRODUCED OR COPIED, WHOLLY OR IN PART WITHOUT THE WRITTEN PERMISSION OF SAFEMASTER SAFETY PRODUCTS.			A3		
SCALE: 1:100					DRAWING No: SM6881		REV: -