


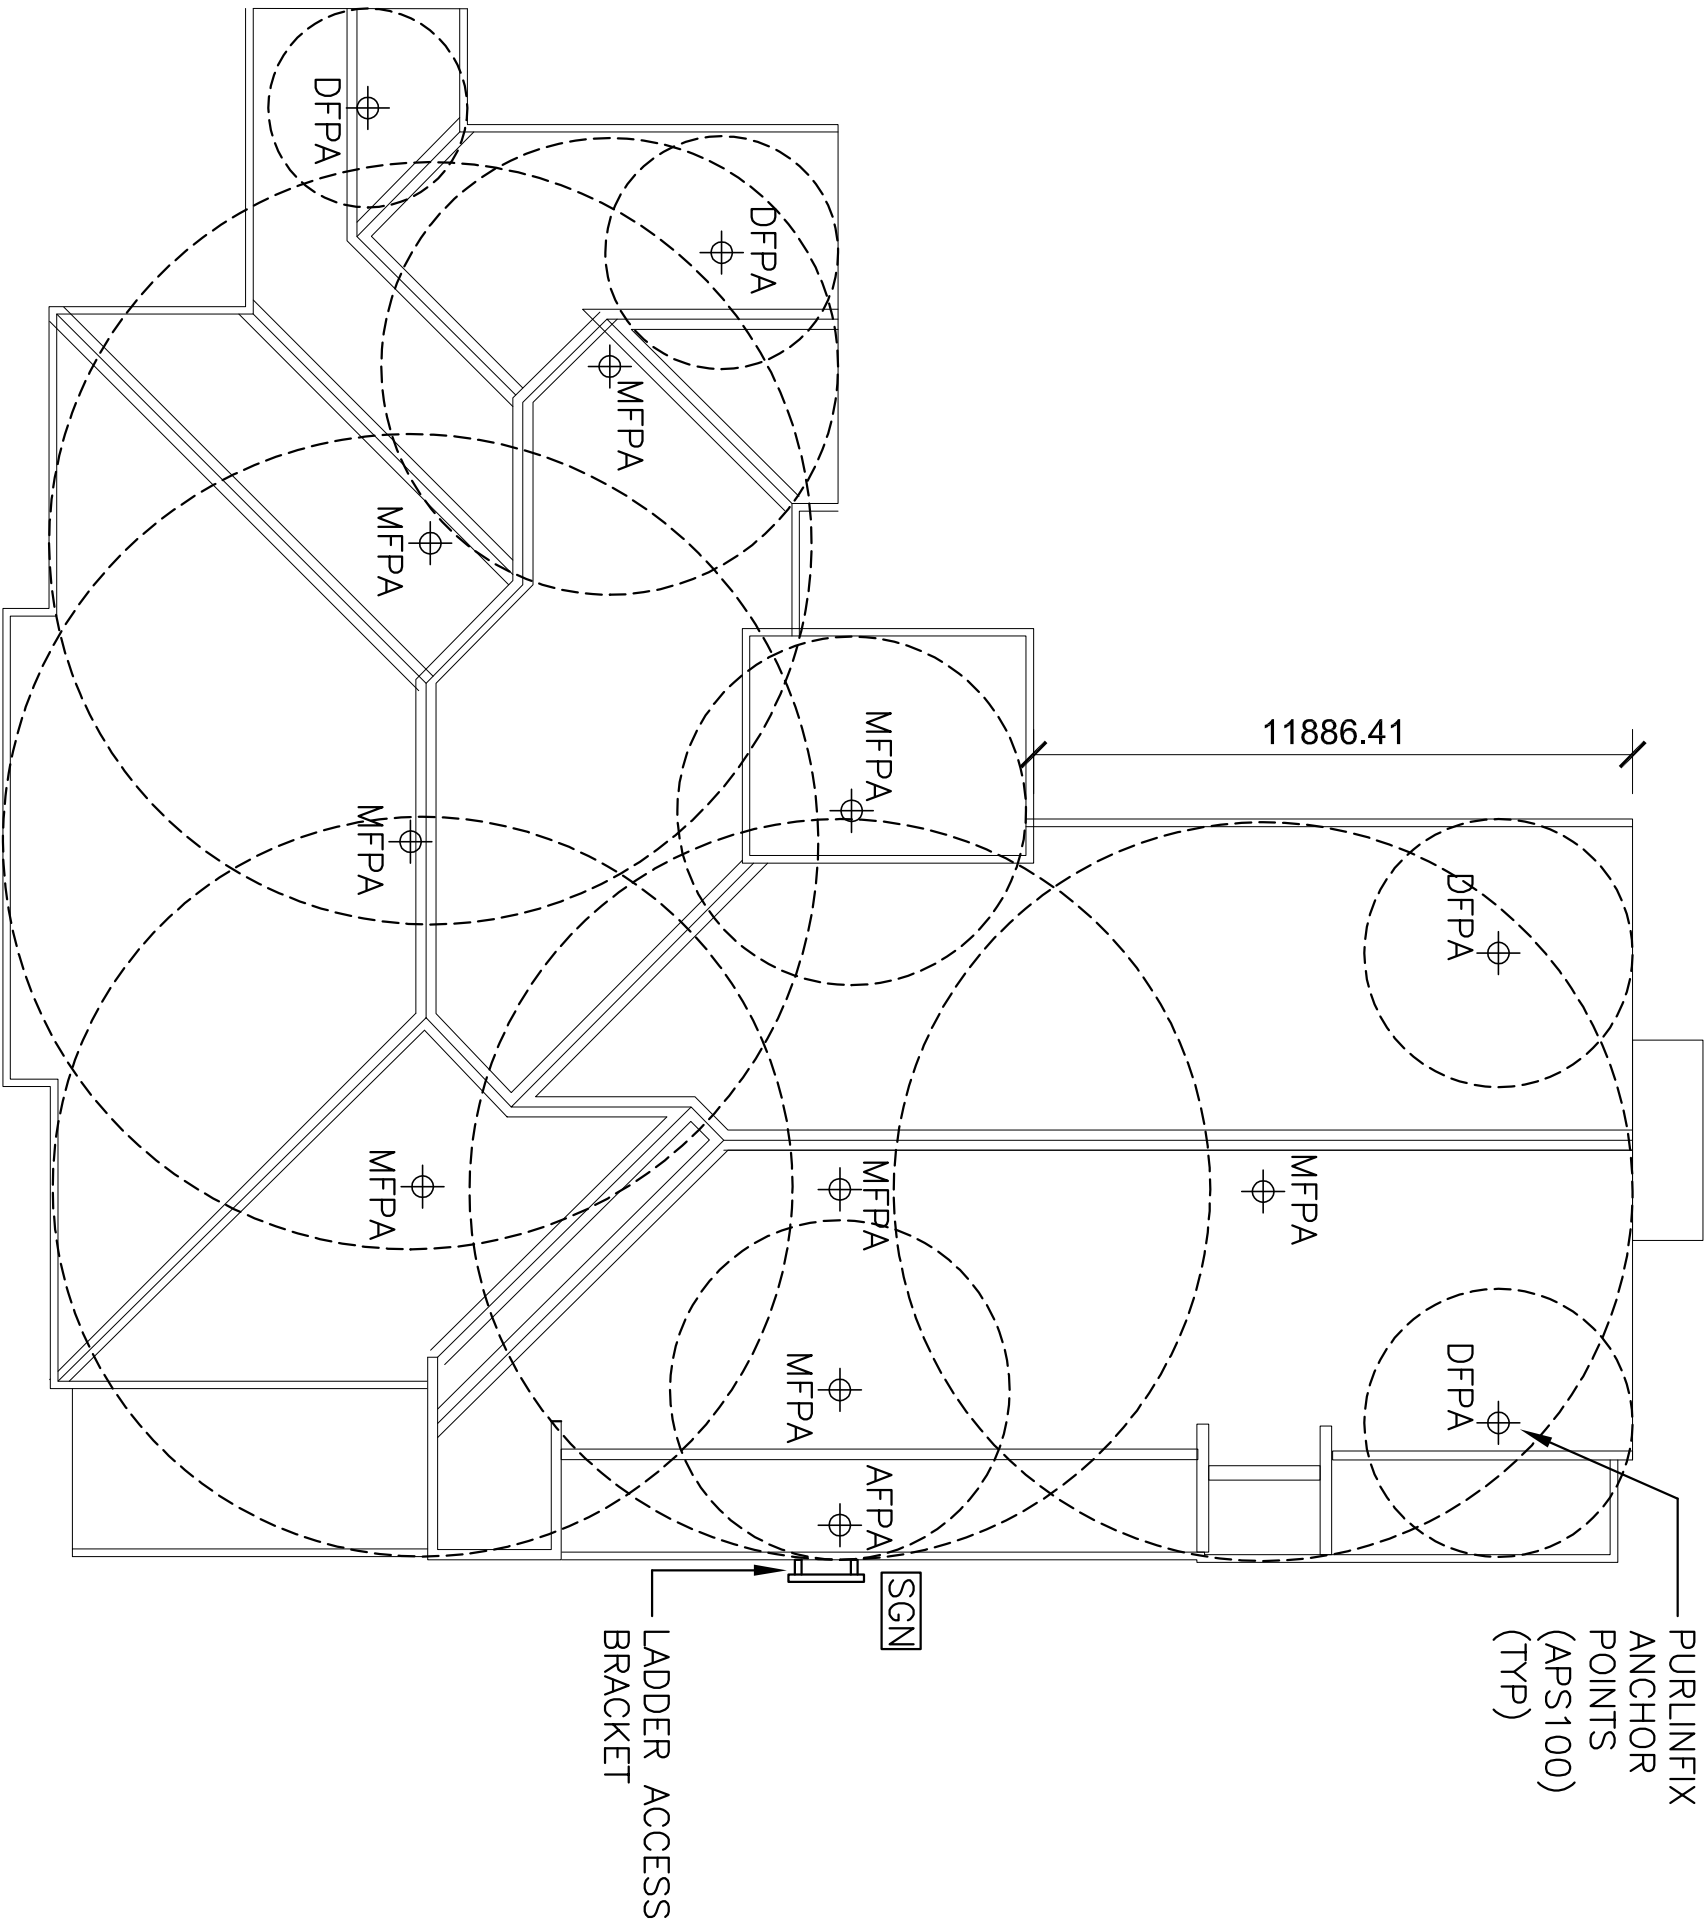

LEGEND	
$\oplus$	Fall prevention anchorage
	Ladder access bracket
	Permanent ladder rung
	Permanent access ladder
	Horizontal/vertical static line
	Walkway
	Signage
	Roof access hatch
	Permanent ladder platform

- AFPA - Access Fall Prevention Anchor
- DFPA - Diversion Fall Prevention Anchor
- MFPA - Main Fall Prevention Anchor

ROOF PLAN (CHILDCARE CENTRE)

Designed LL	Date 30-10-12	SafeMaster HEIGHT SAFETY SOLUTIONS Tel: (08) 6218 5158 Fax: (08) 9456 5014	ST PETERS & EMMAUS COMMUNITY CHURCH (CHILDCARE CENTRE) - 56 GREEN STREET JOODNANNA
Drawn LL	Date 30-10-12		
Checked LL	Date 30-10-12		
THIS DRAWING AND THE COPYRIGHT THEREIN ARE THE PROPERTY OF SAFEMASTER SAFETY PRODUCTS AND IS NOT TO BE USED, REPRODUCED OR COPIED, WHOLLY OR IN PART WITHOUT THE WRITTEN PERMISSION OF SAFEMASTER SAFETY PRODUCTS.		A3	SCALE: 1:150 DRAWING No. SM4170 REV: -