



LEGEND	
	Fall prevention anchorage
	Ladder access bracket
	Permanent ladder rung
	Permanent access ladder
	Horizontal/vertical static line
	Walkway
	Signage
	Roof access hatch
	Permanent ladder platform

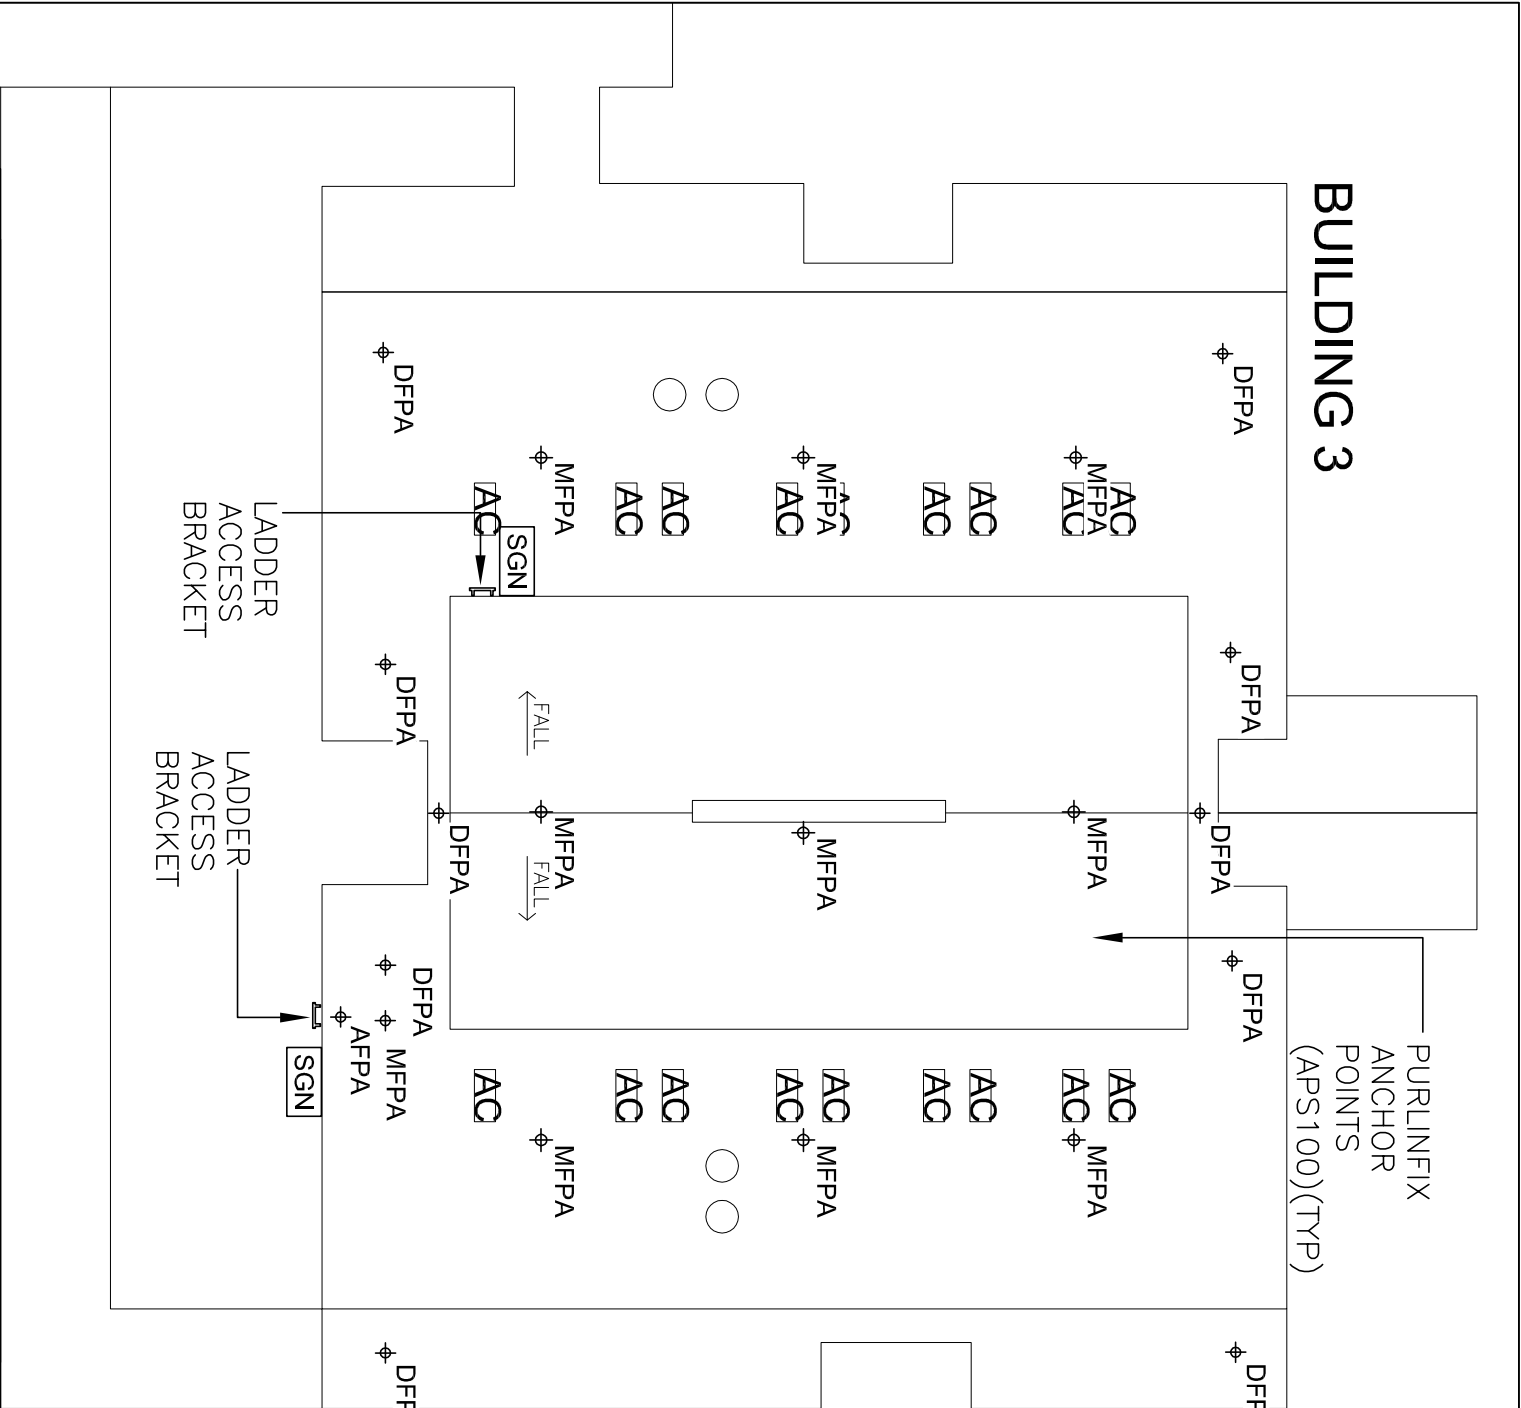

AFPA - Access Fall Prevention Anchor

DFPA - Diversion Fall Prevention Anchor

MFPA - Main Fall Prevention Anchor

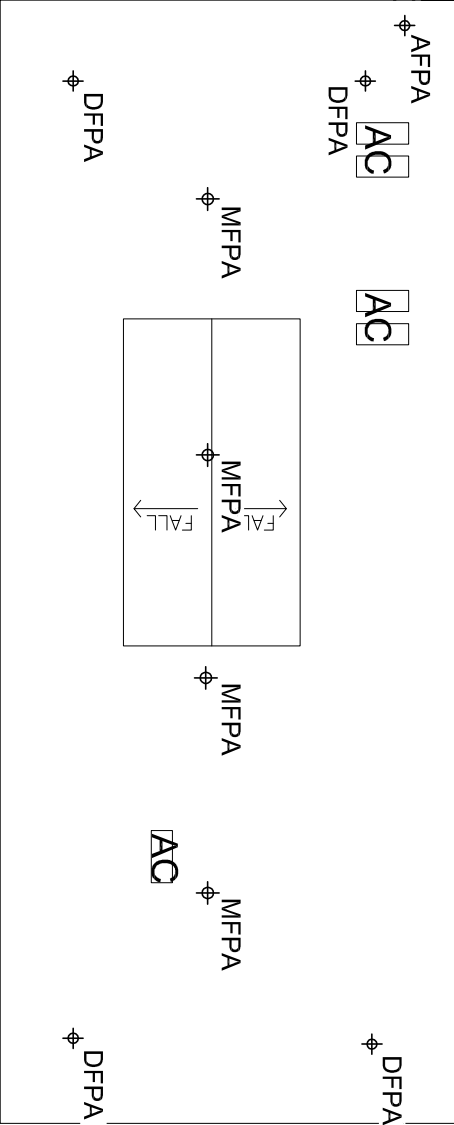

ROOF PLAN – HEIGHT SAFETY LAYOUT

Designed	JL	Date	18-06-2013
Drawn	JL	Date	18-06-2013
Checked	COLIN	Date	18-06-2013



SafeMaster
HEIGHT SAFETY SOLUTIONS

Tel: (08) 6218 5158

Fax: (08) 9456 5014

THIS DRAWING AND THE COPYRIGHT THEREIN ARE THE PROPERTY OF
SAFEMASTER SAFETY PRODUCTS AND IS NOT TO BE USED, REPRODUCED
OR COPIED, WHOLLY OR IN PART WITHOUT THE WRITTEN PERMISSION OF
SAFEMASTER SAFETY PRODUCTS.

A3

SWAN VALLEY ANGLICAN
COMMUNITY SCHOOL - STAGE 2 -
BUILDING 3 & 4
SWANLEIGH PARADE, AVELEY, WA

SCALE: 1:200

DRAWING No: SM3445

REV: -