


LEGEND	
⊕	Fall prevention anchorage
┌─┐	Ladder access bracket
┌	Permanent ladder rung
	Permanent access ladder
~~~~~	Horizontal/vertical static line
▤	Walkway
SGN	Signage
▽	Roof access hatch
▨	Permanent ladder platform

AFPA - Access Fall Prevention Anchor

DFPA - Diversion Fall Prevention Anchor

MFPA - Main Fall Prevention Anchor

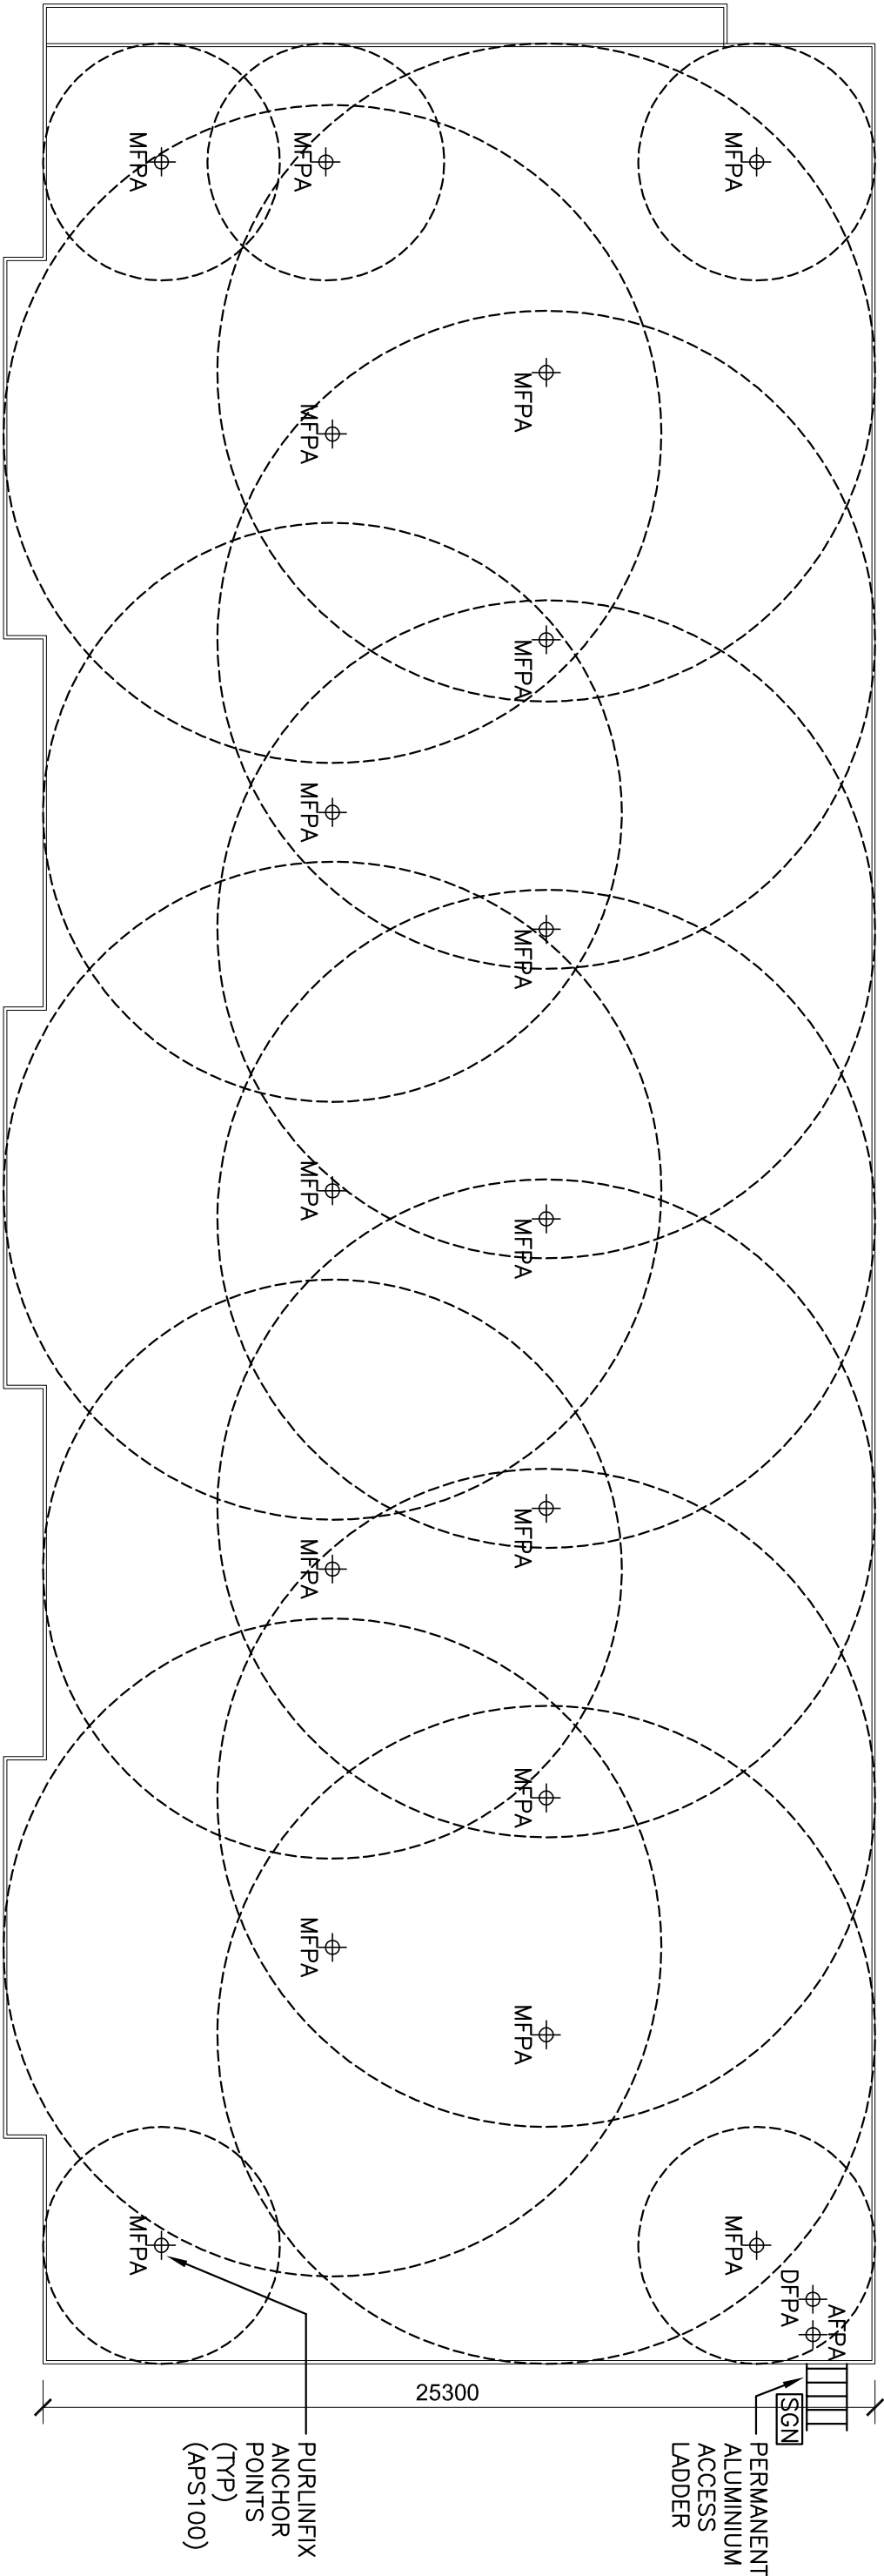

# ROOF PLAN

Designed	LL	Date	31-10-12	<b>SafeMaster</b> HEIGHT SAFETY SOLUTIONS Tel: (08) 6218 5158    Fax: (08) 9456 5014	TORRANCE DEVELOPMENT - 15 YAMPI WAY WILLETTON	
Drawn	LL	Date	31-10-12			
Checked	LL	Date	31-10-12			
THIS DRAWING AND THE COPYRIGHT THEREIN ARE THE PROPERTY OF SAFEMASTER SAFETY PRODUCTS AND IS NOT TO BE USED, REPRODUCED OR COPIED, WHOLLY OR IN PART WITHOUT THE WRITTEN PERMISSION OF SAFEMASTER SAFETY PRODUCTS.				A3	SCALE: 1:200	DRAWING No. SM3818
					REV: -	