




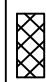
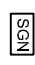





44512

44201

ABSEIL  
ANCHOR  
POINTS  
(APS102)  
(TYP)

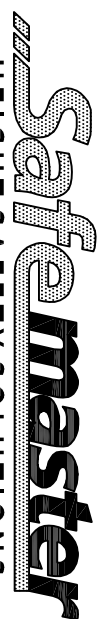
LEGEND	
	Fall prevention anchorage
	Ladder access bracket
	Permanent ladder rung
	Permanent access ladder
	Horizontal/vertical static line
	Walkway
	Signage
	Roof access hatch
	Permanent ladder platform
	Absell anchor point

AFPA - Access Fall Prevention Anchor

DFPA - Diversion Fall Prevention Anchor

MFPA - Main Fall Prevention Anchor

ROOF PLAN

Designed LL	Date 02-11-12	 <b>SafeMaster</b> HEIGHT SAFETY SOLUTIONS Tel: (08) 6218 5158      Fax: (08) 9456 5014	SALVATION ARMY HEADQUARTERS - 333 WILLIAM STREET, NORTHBRIDGE, WA
Drawn LL	Date 02-11-12		
Checked LL	Date 02-11-12	THIS DRAWING AND THE COPYRIGHT THEREIN ARE THE PROPERTY OF SAFEMASTER SAFETY PRODUCTS AND IS NOT TO BE USED, REPRODUCED OR COPIED, WHOLLY OR IN PART WITHOUT THE WRITTEN PERMISSION OF SAFEMASTER SAFETY PRODUCTS.	
		A3	SCALE: 1:200      DRAWING No: SM3586      REV: -