









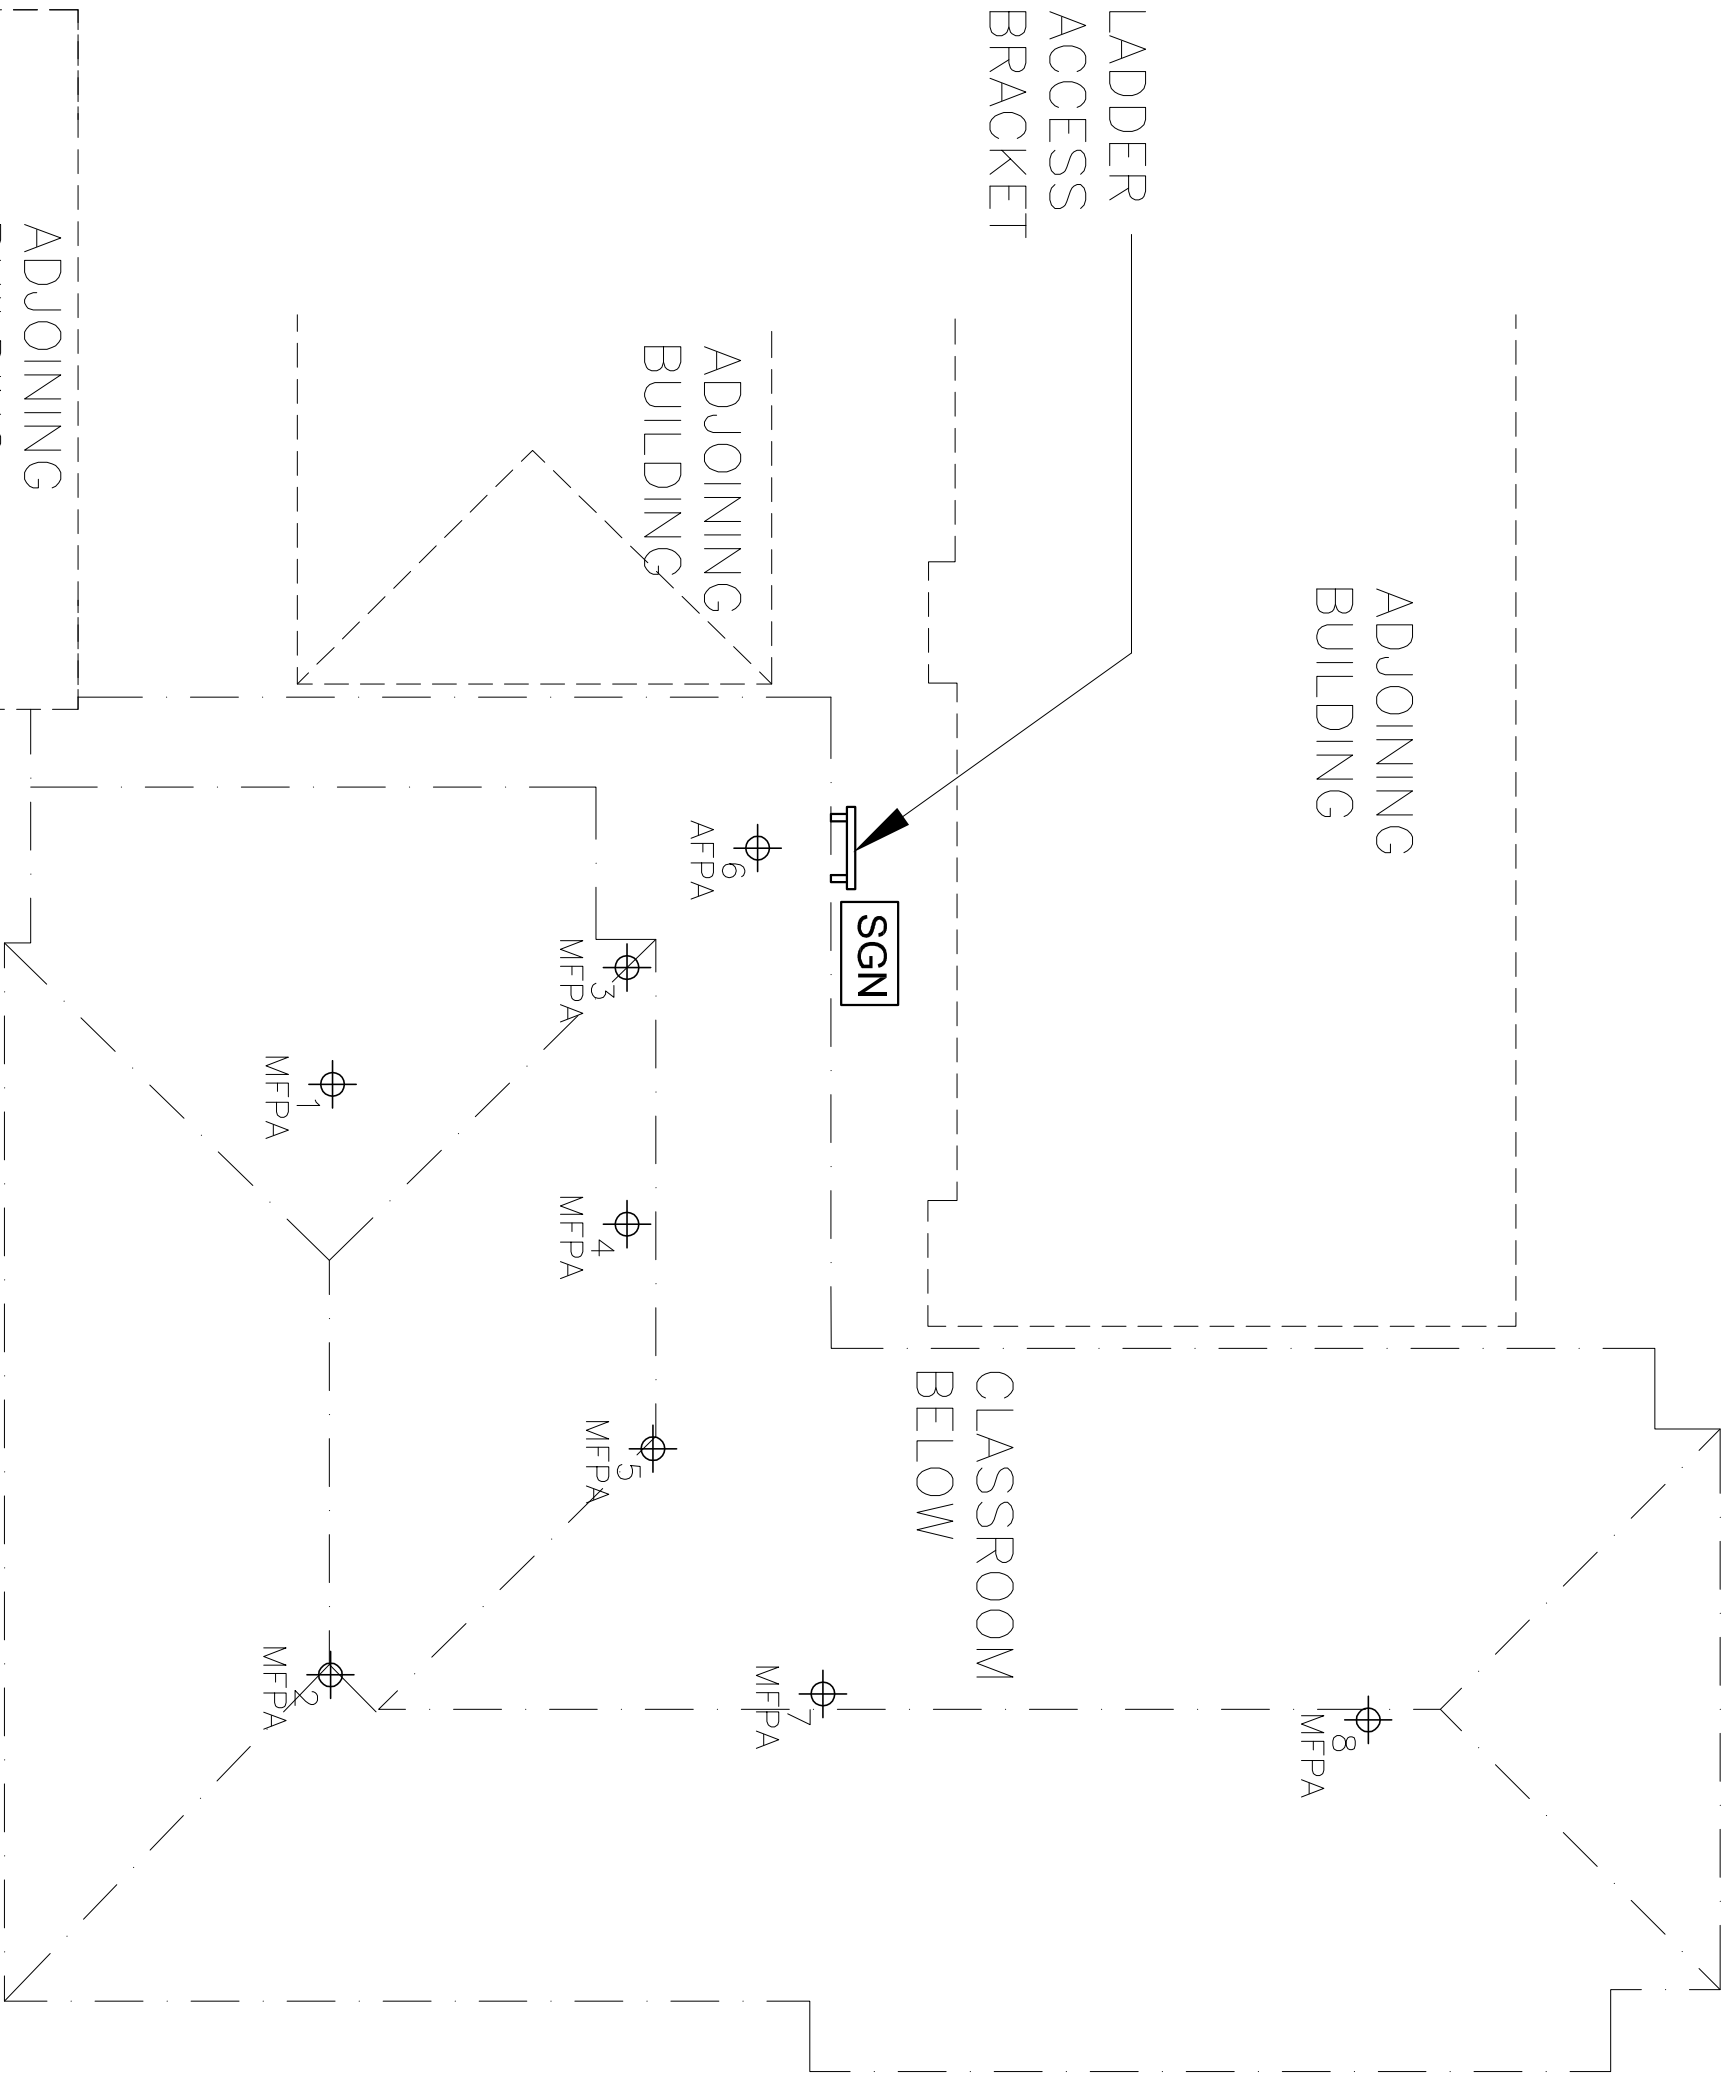



LEGEND	
	Fall prevention anchorage
	Ladder access bracket
	Permanent ladder rung
	Permanent access ladder
	Horizontal/vertical static line
	Walkway
	Signage
	Roof access hatch
	Permanent ladder platform
	Fall prevention anchors under eaves



AFP A - Access Fall Prevention Anchor
DFP A - Diversion Fall Prevention Anchor
MFP A - Main Fall Prevention Anchor

Designed LL	Date 17-10-12	<div>SafeMaster HEIGHT SAFETY SOLUTIONS Tel: (08) 6218 5158 Fax: (08) 9456 5014</div>	HOLY SPIRIT PRIMARY SCHOOL - CNR BROMPTON ROAD & BENT STREET, CITY BEACH	
Drawn LL	Date 17-10-12			
Checked LL	Date 17-10-12	THIS DRAWING AND THE COPYRIGHT THEREIN ARE THE PROPERTY OF SAFEMASTER SAFETY PRODUCTS AND IS NOT TO BE USED, REPRODUCED OR COPIED, WHOLLY OR IN PART WITHOUT THE WRITTEN PERMISSION OF SAFEMASTER SAFETY PRODUCTS.	A3	SCALE: 1:100
				DRAWING No: SM5071
			REV: -	