


LEGEND	
	Fall prevention anchorage
	Ladder access bracket
	Permanent ladder rung
	Permanent access ladder
	Horizontal/vertical static line
	Walkway
	Signage
	Roof access hatch
	Permanent ladder platform

AFPA - Access Fall Prevention Anchor

DFPA - Diversion Fall Prevention Anchor

MFPA - Main Fall Prevention Anchor

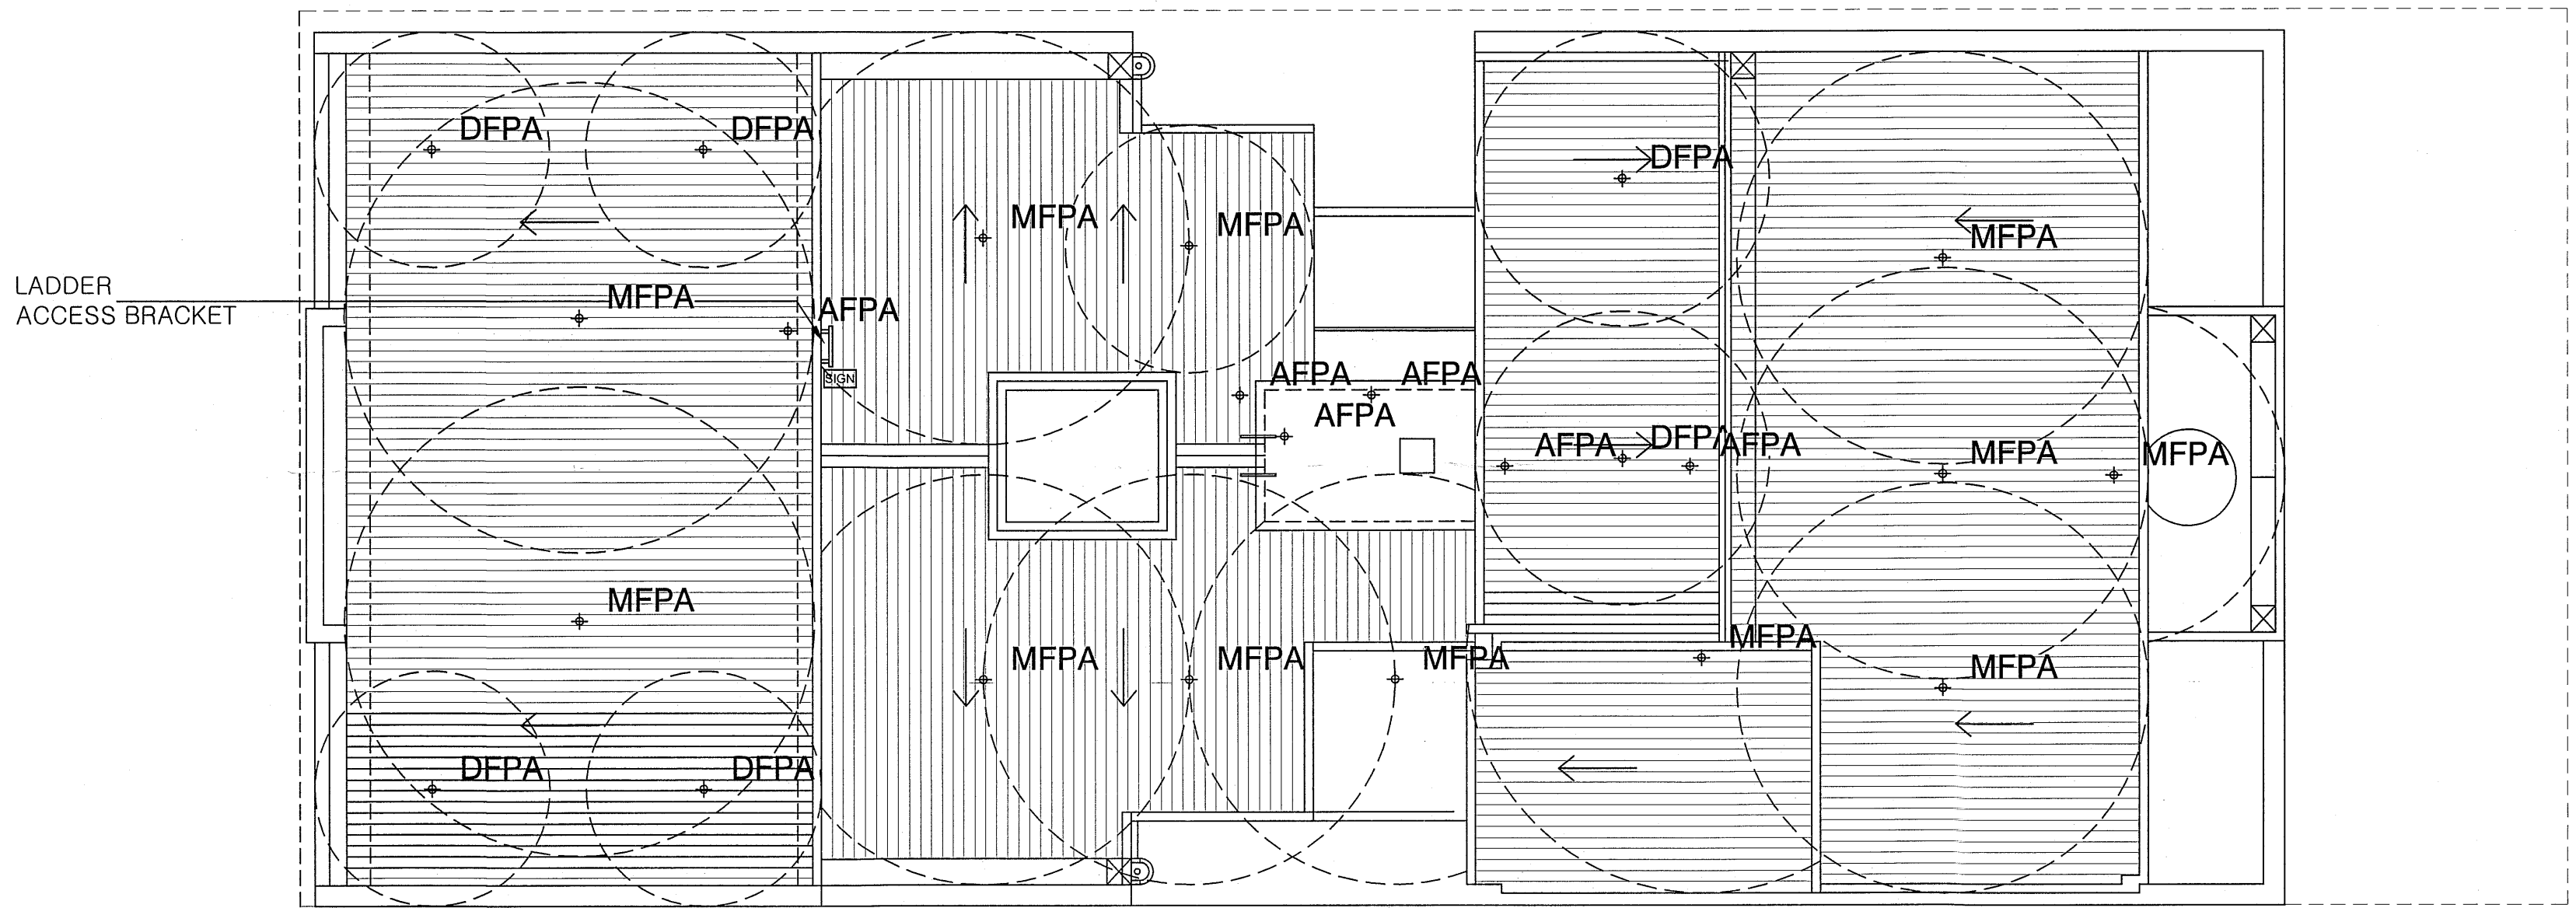

Designed PMD	Date 20-09-12	 HEIGHT SAFETY SOLUTIONS Tel: (08) 6218 5158 Fax: (08) 9456 5014	448 MURRAY STREET, PERTH HEIGHT SAFETY SYSTEM		
Drawn PMD	Date 20-09-12				
Checked -	Date -				
		A1	SCALE: 1:200	DRAWING No: SM -2395	REV: B