



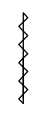


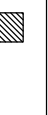

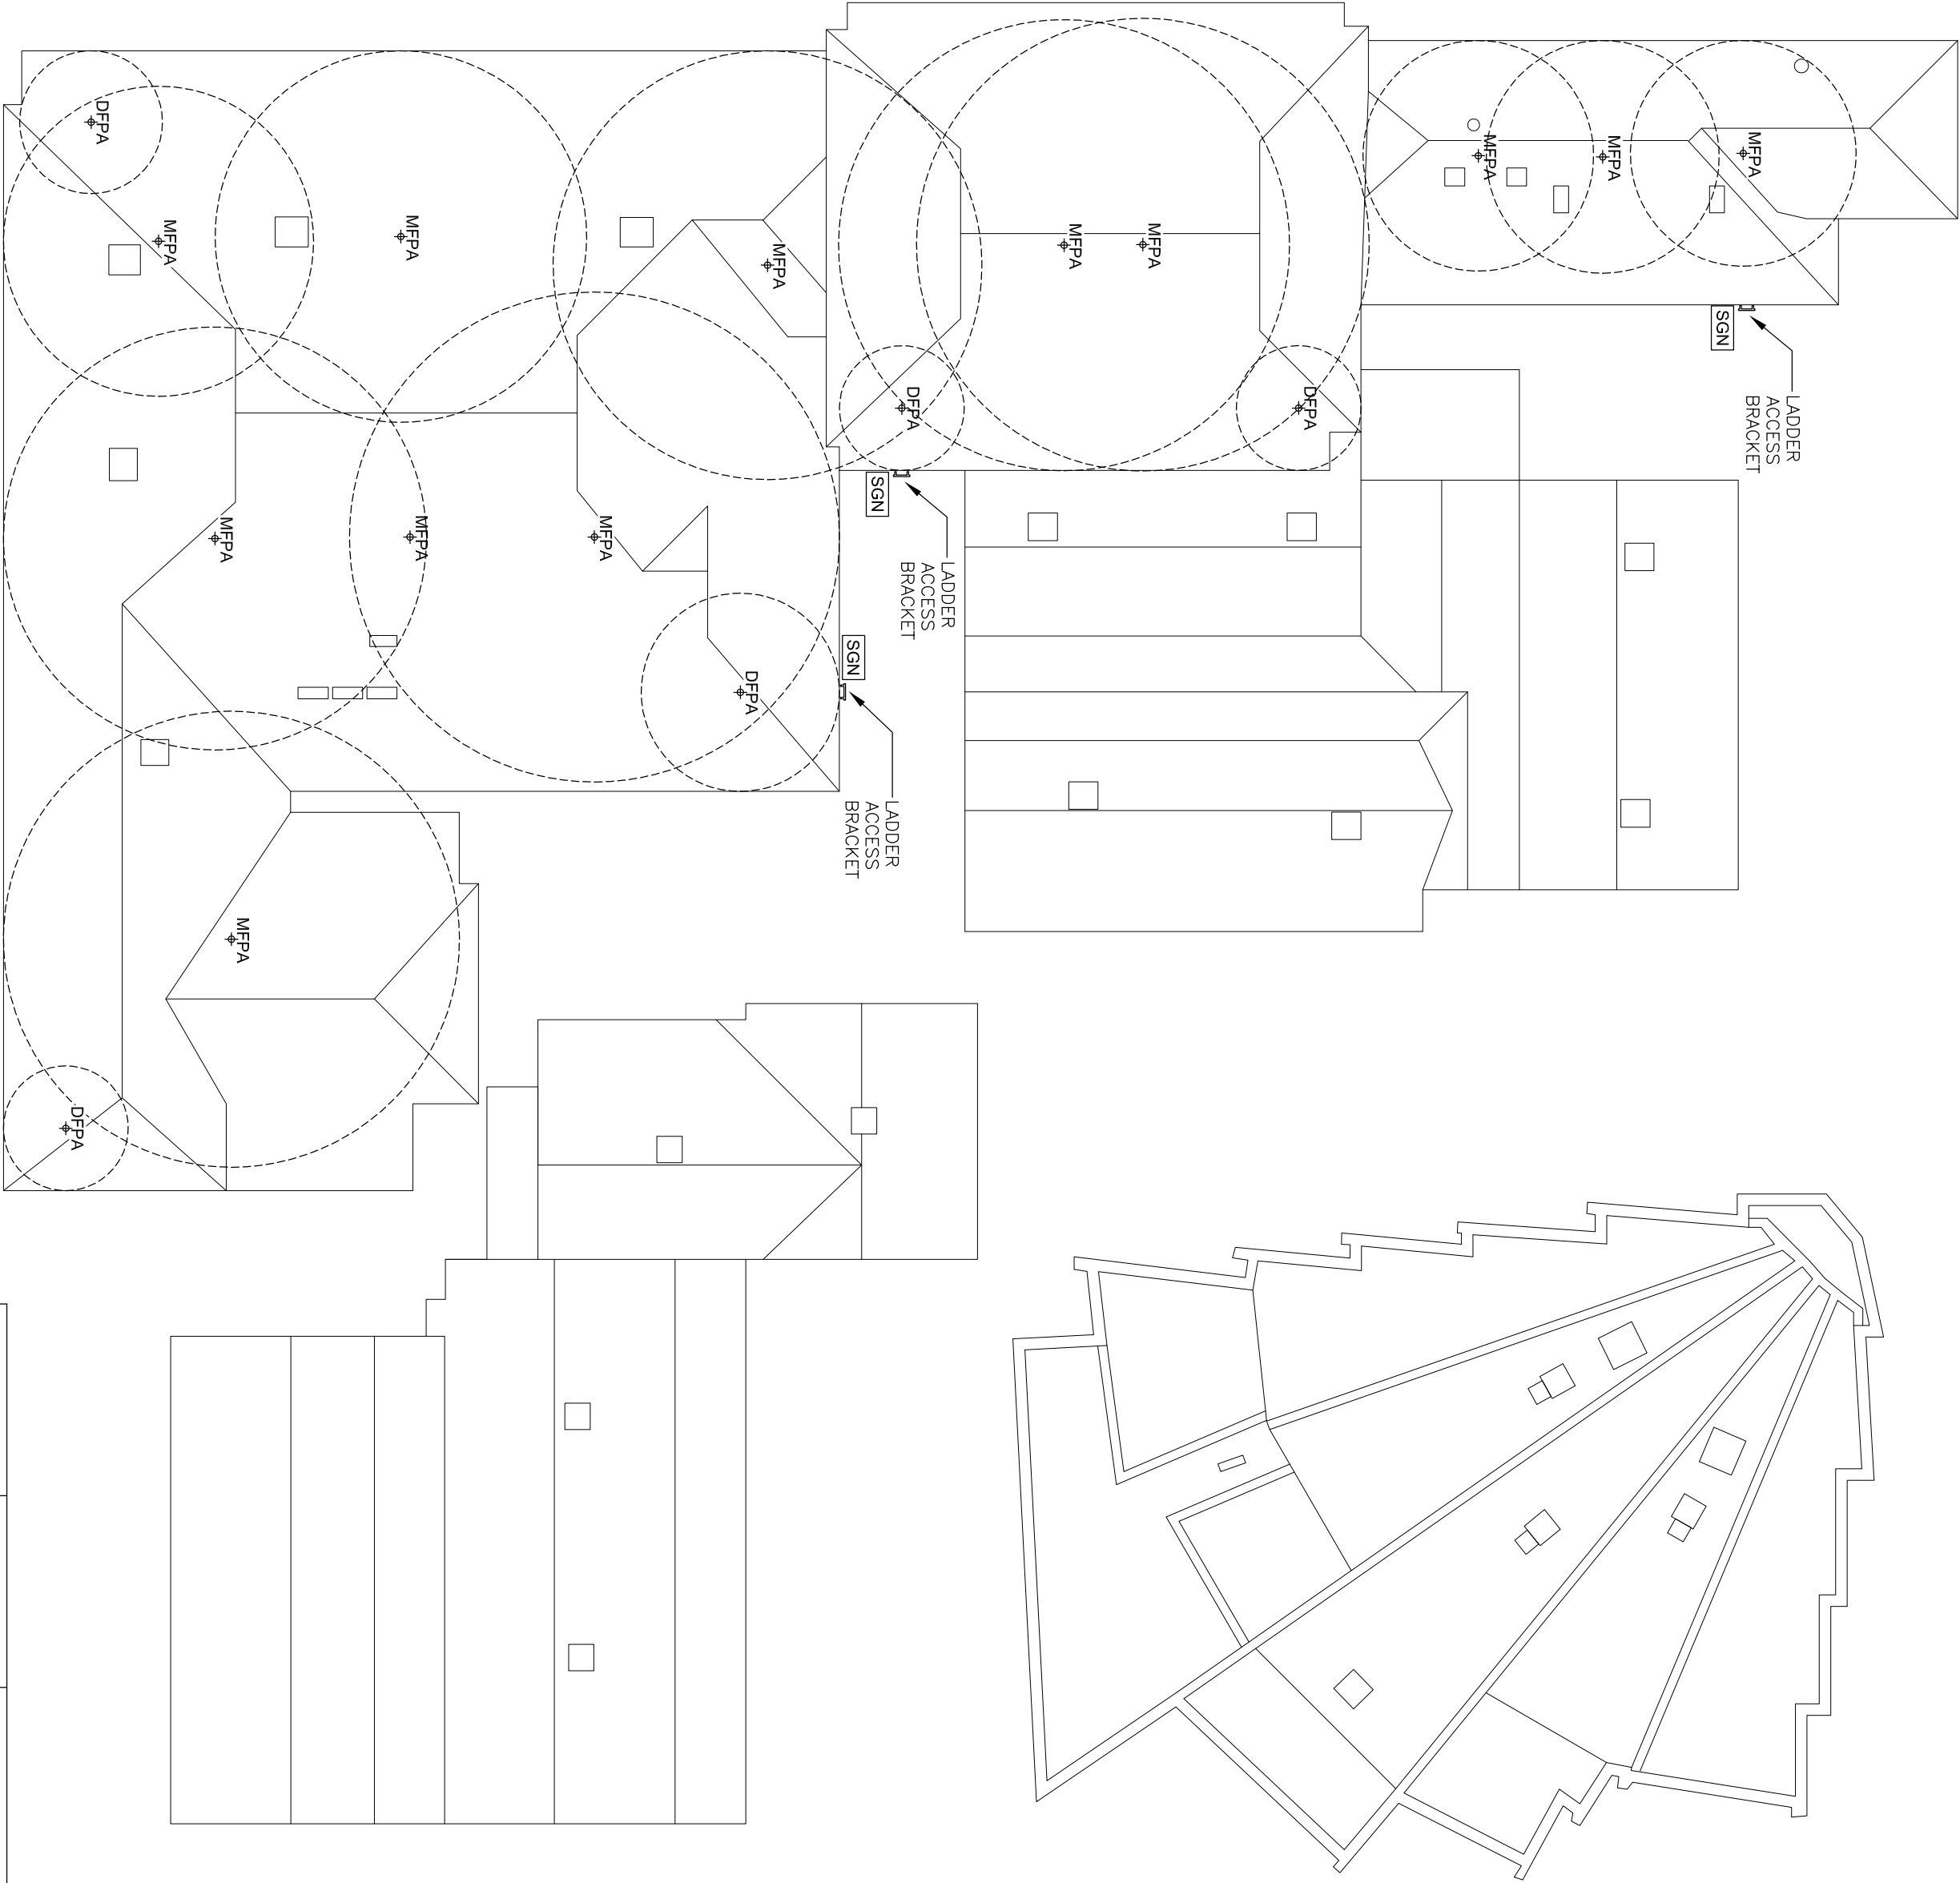
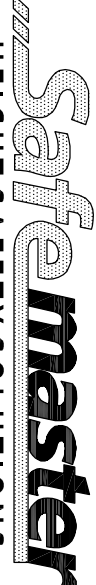


AFPA - Access Fall Prevention Anchor
DFPA - Diversion Fall Prevention Anchor
MFPA - Main Fall Prevention Anchor

LEGEND	
	Fall prevention anchorage
	Ladder access bracket
	Permanent ladder rung
	Permanent access ladder
	Horizontal/vertical static line
	Walkway
	Signage
	Roof access hatch
	Permanent ladder platform



Designed JL	Date 24-09-2013	<div>SafeMaster HEIGHT SAFETY SOLUTIONS Tel: (08) 8218 5158 Fax: (08) 9456 5014</div>	QUEEN OF APOSTLES PRIMARY SCHOOL - 108 TRIBUTE STREET EAST RIVERTON WA			
Drawn JL	Date 24-09-2013					
Checked RICHARD	Date 24-09-2013					
THIS DRAWING AND THE COPYRIGHT THEREIN ARE THE PROPERTY OF SAFEMASTER SAFETY PRODUCTS AND IS NOT TO BE USED, REPRODUCED OR COPIED WHOLLY OR IN PART WITHOUT THE WRITTEN PERMISSION OF SAFEMASTER SAFETY PRODUCTS.			A2	SCALE: 1:250	DRAWING No: SM5676	REV: -