


LEGEND	
⊕	Fall prevention anchorage
┐┐	Ladder access bracket
┐	Permanent ladder rung
	Permanent access ladder
~~~~~	Horizontal/vertical static line
▤▤▤	Walkway
SGN	Signage
▽	Roof access hatch
▨	Permanent ladder platform

AFPA - Access Fall Prevention Anchor

DFPA - Diversion Fall Prevention Anchor

MFPA - Main Fall Prevention Anchor

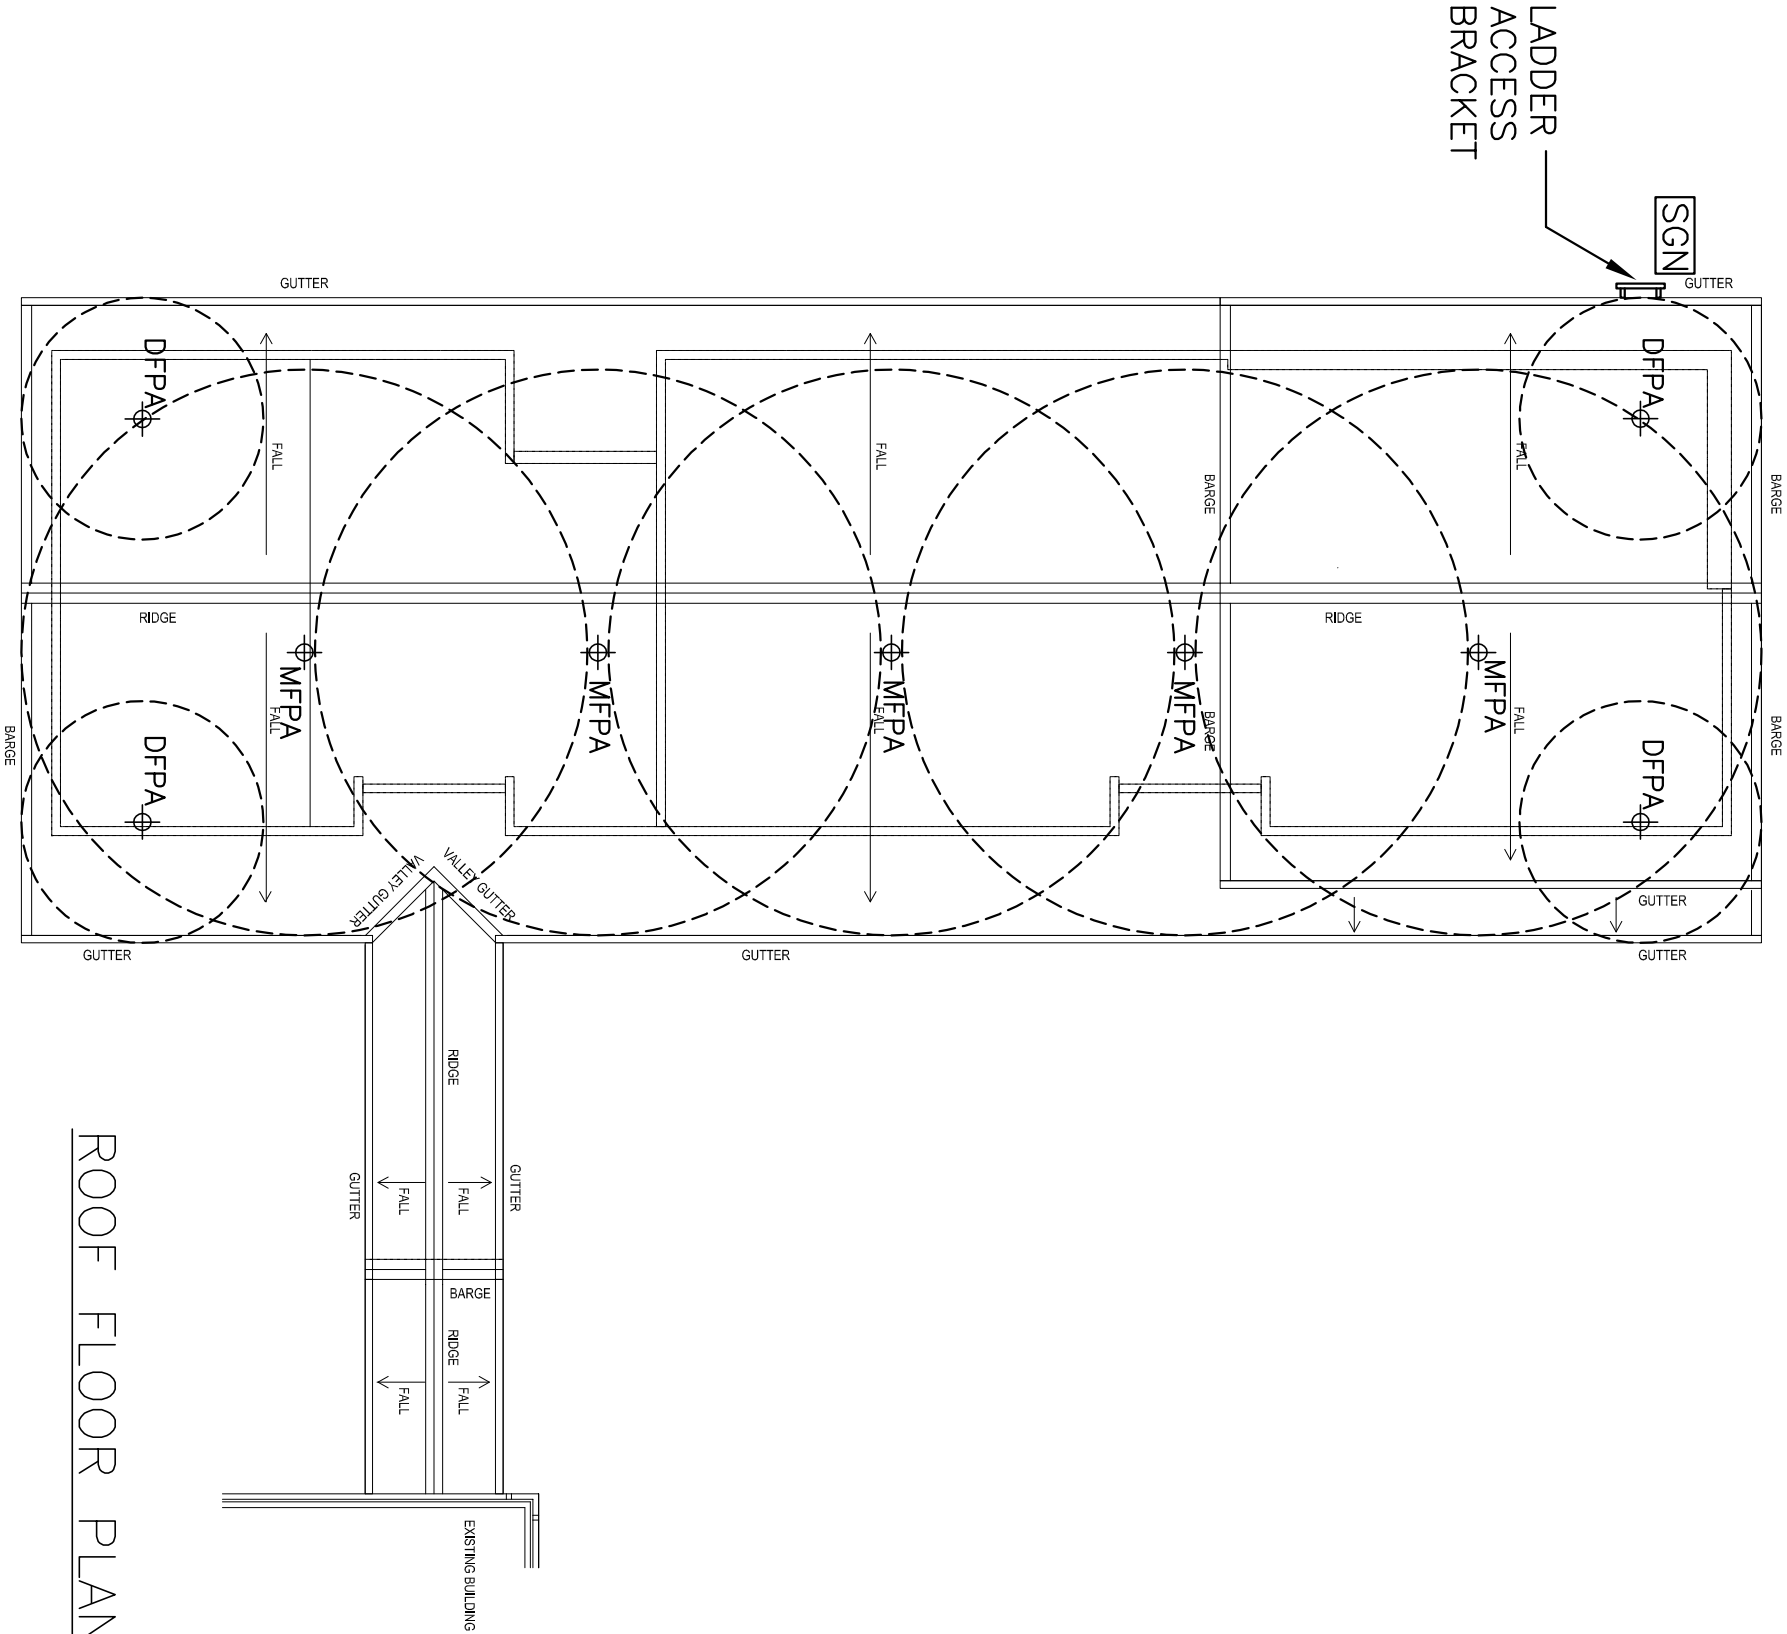

ROOF FLOOR PLAN

Designed	LL	Date	19-10-12	
----------	----	------	----------	---