


LEGEND	
	Fall prevention anchorage
	Ladder access bracket
	Permanent ladder rung
	Permanent access ladder
	Horizontal/vertical static line
	Walkway
	Signage
	Roof access hatch
	Permanent ladder platform

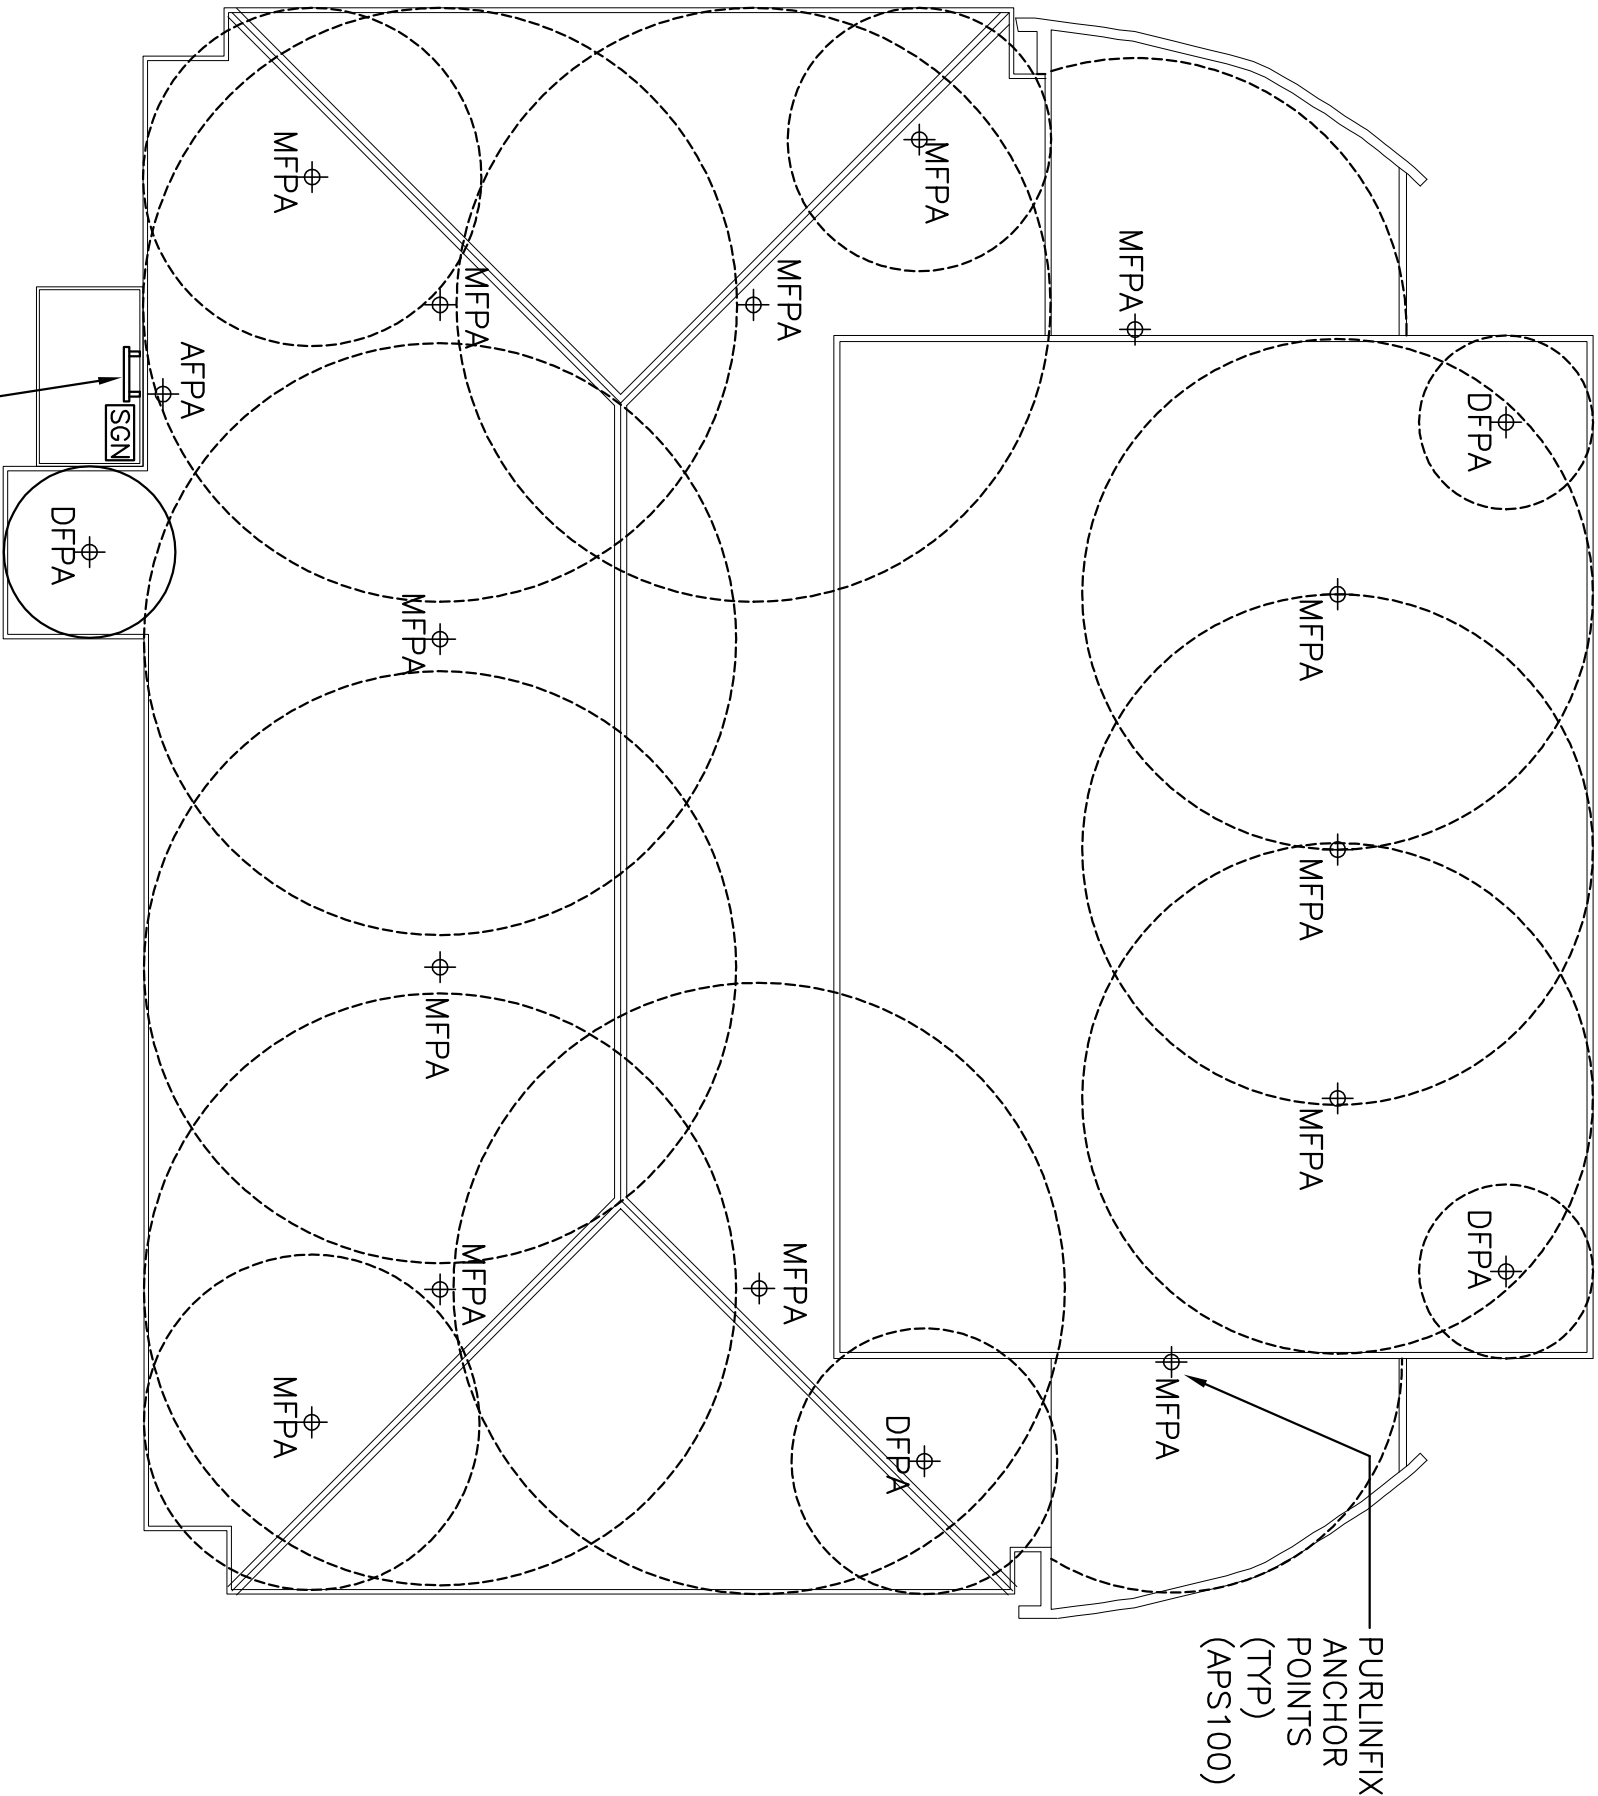

- AFPA - Access Fall Prevention Anchor
- DFPA - Diversion Fall Prevention Anchor
- MFPA - Main Fall Prevention Anchor

Designed	LL	Date	31-10-12	
----------	----	------	----------	--