


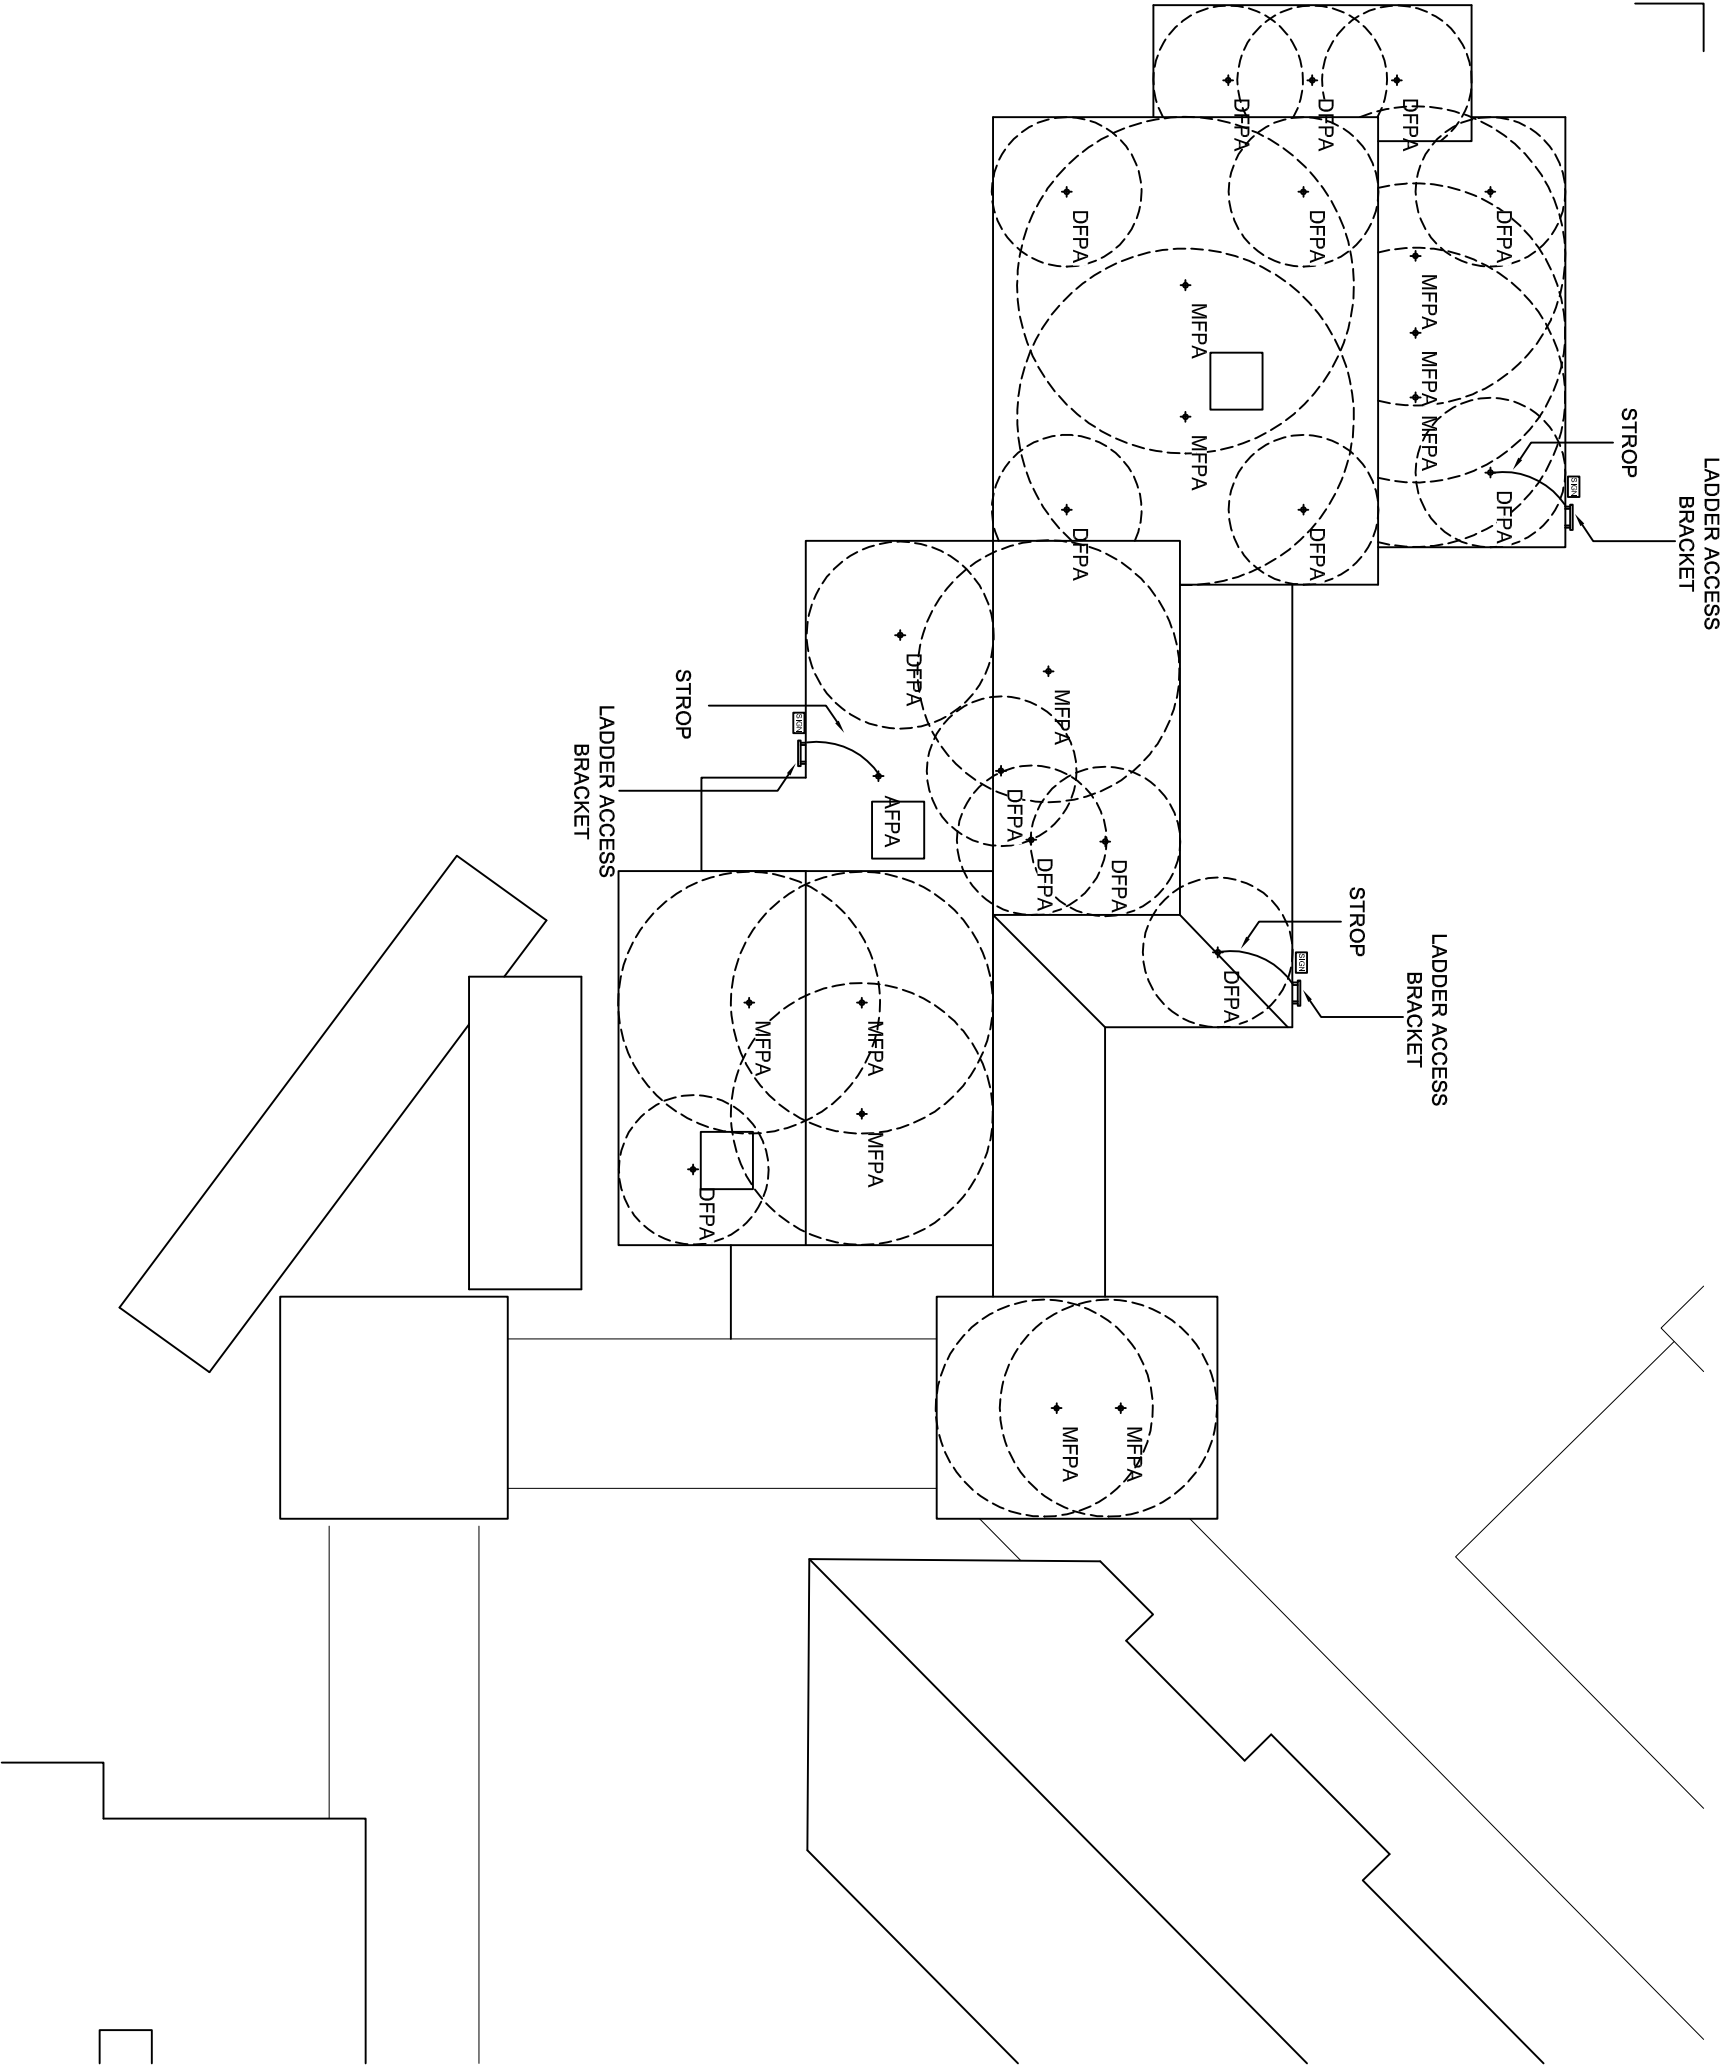

LEGEND	
	Fall prevention anchorage
	Ladder access bracket
	Permanent ladder ring
	Permanent access ladder
	Horizontal/vertical static line
	Static line
	Walkway
	Signage
	Roof access hatch
	Permanent ladder platform

AFPA - Access Fall Prevention Anchor
DFPA - Diversion Fall Prevention Anchor
MFPA - Main Fall Prevention Anchor

BUILDING 2

Designed	PMD	Date	25-10-12	Safemaster HEIGHT SAFETY SOLUTIONS Tel: (08) 8218 5158 Fax: (08) 8458 5014	ST MARKS ANGLICAN COMMUNITY SCHOOL - BUILDING 2
Drawn	PMD	Date	25-10-12		
Checked	-	Date	-		
THIS DRAWING AND THE CONTENTS THEREOF ARE THE PROPERTY OF SAFEMASTER SAFETY PRODUCTS AND IS NOT TO BE USED, REPRODUCED OR COPIED, WITHOUT SAFEMASTER SAFETY PRODUCTS.				A1	HEIGHT SAFETY SYSTEM
SCALE: 1:100				DRAWING NO: SM - 7485	REV: B