




LEGEND	
	Fall prevention anchorage
	Ladder access bracket
	Permanent ladder rung
	Permanent access ladder
	Horizontal/vertical static line
	Walkway
	Signage
	Roof access hatch
	Permanent ladder platform

AFPA - Access Fall Prevention Anchor
DFPA - Diversion Fall Prevention Anchor
MFPA - Main Fall Prevention Anchor

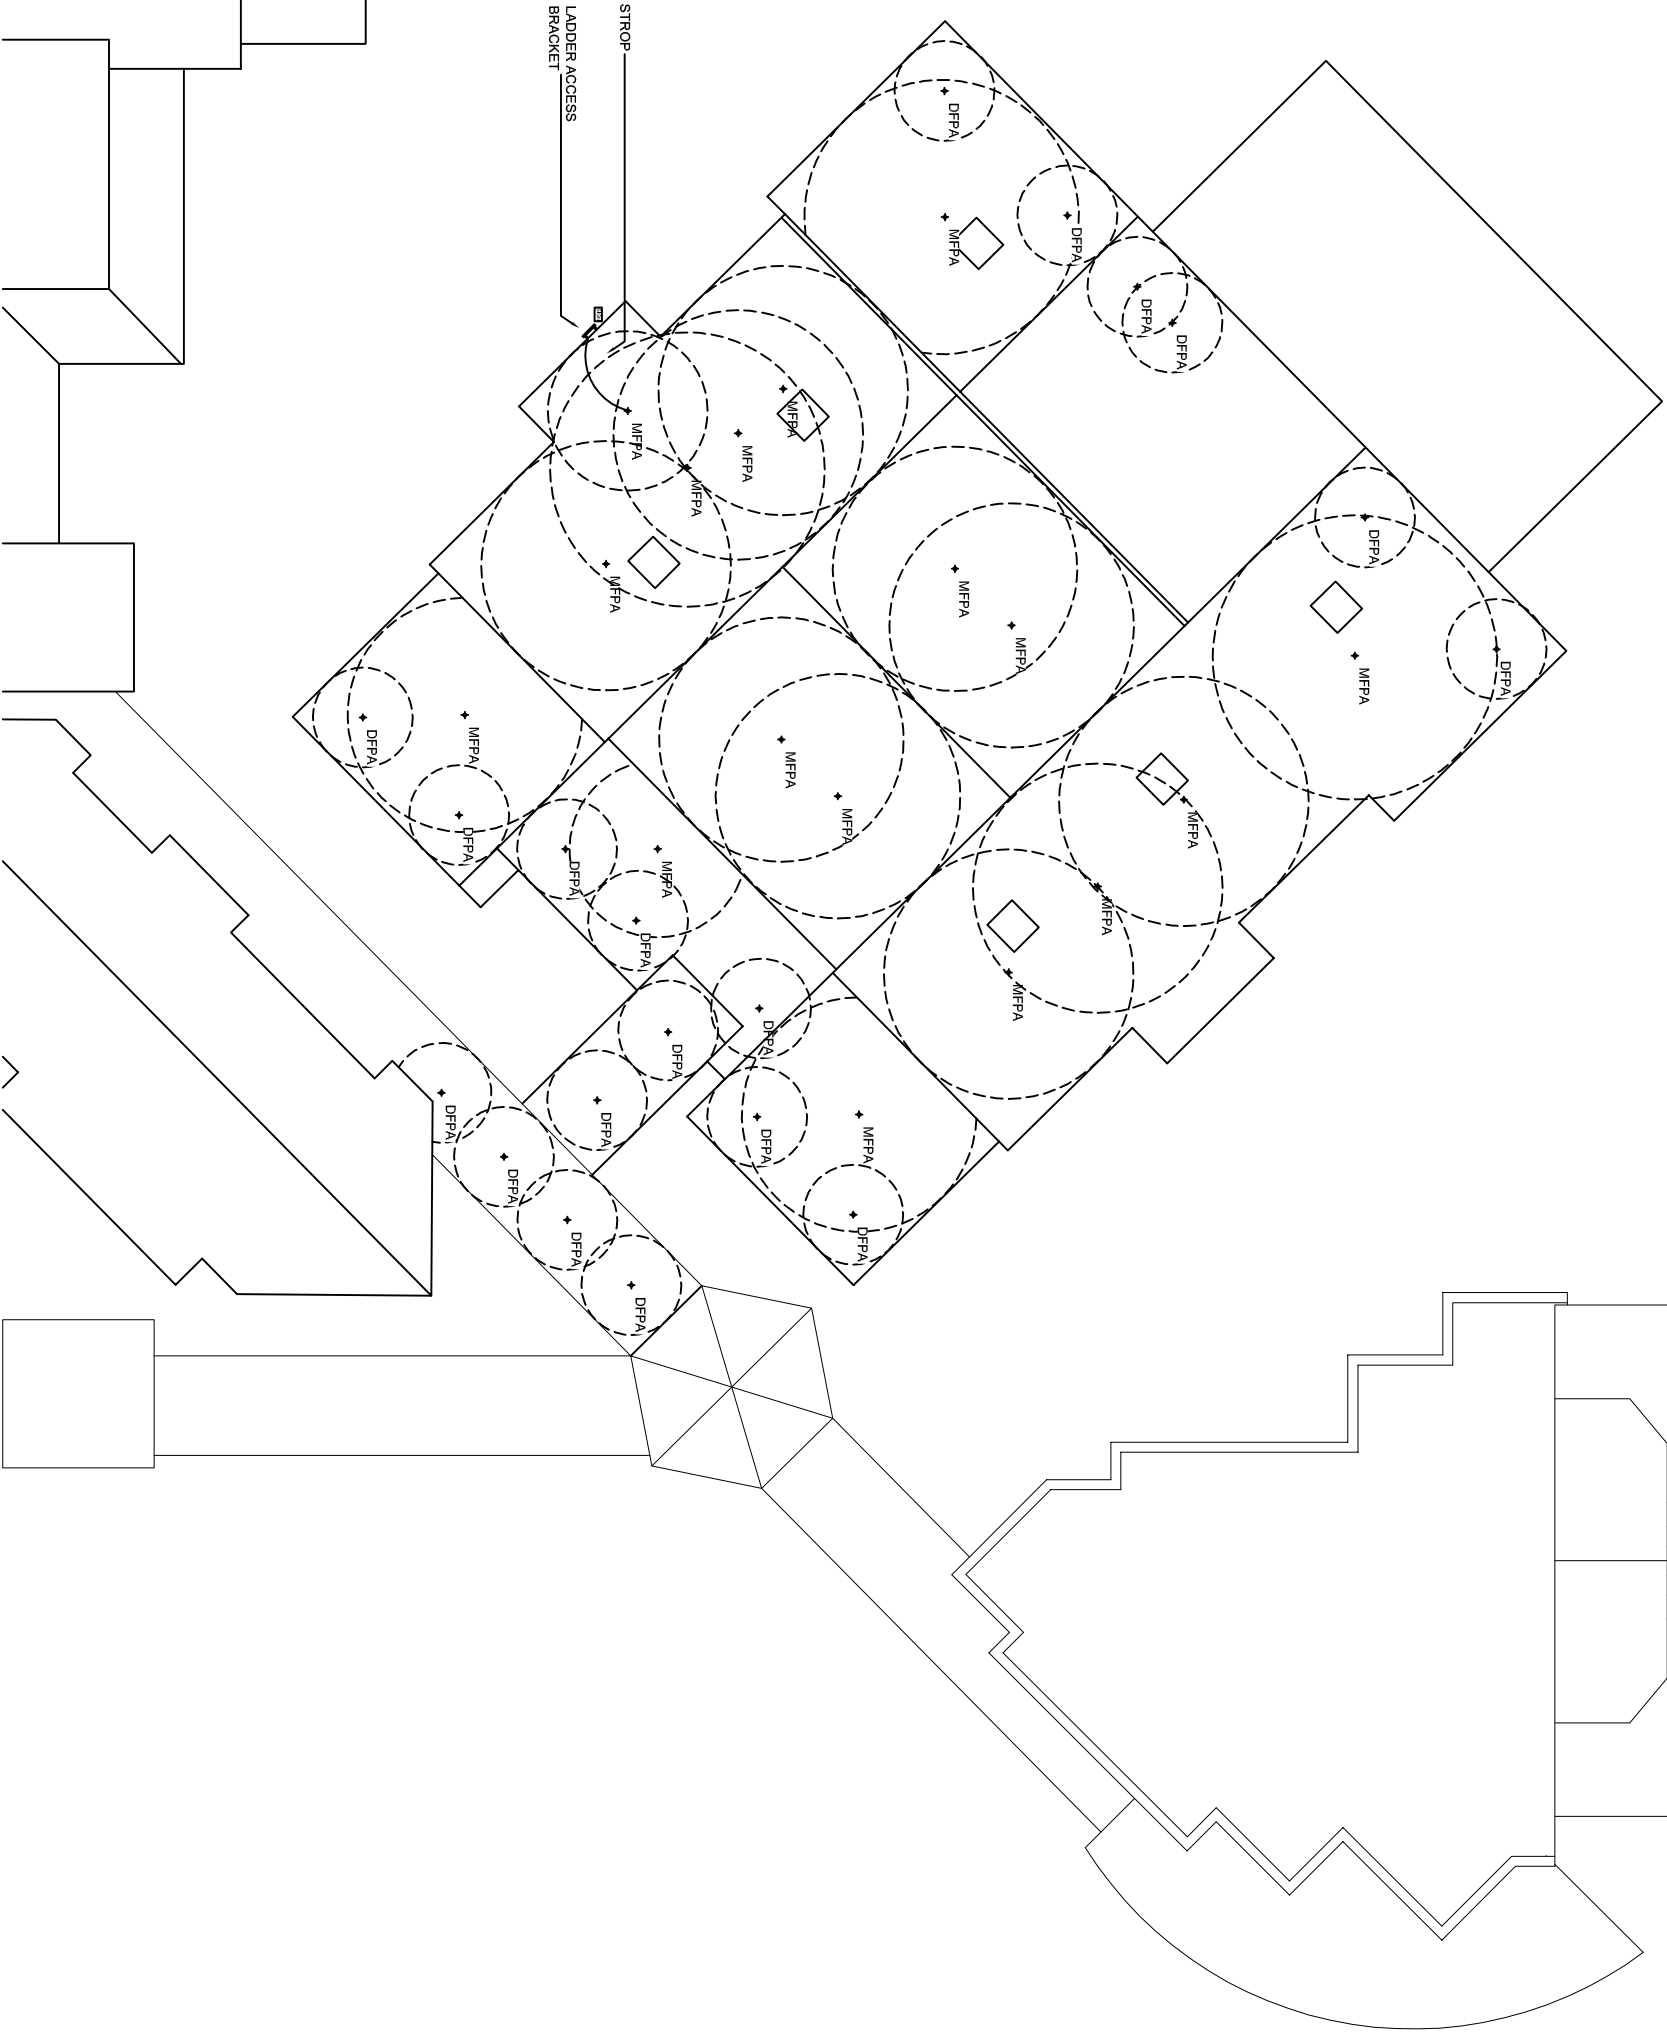

BUILDING 4

Designed	PMD	Date	25-10-12	<div>Safemaster HEIGHT SAFETY SOLUTIONS Tel: (08) 8218 5158 Fax: (08) 8458 5014</div>	THIS DRAWING AND THE CONTAINER IT RESIDES IN ARE THE PROPERTY OF SAFEMASTER SAFETY PRODUCTS AND ARE NOT TO BE USED, REPRODUCED OR COPIED, WITHOUT SAFEMASTER SAFETY PRODUCTS.	A1		
Drawn	PMD	Date	25-10-12					
Checked	-	Date	-					
				ST MARKS ANGLICAN COMMUNITY SCHOOL - BUILDING 4				
				HEIGHT SAFETY SYSTEM				
				SCALE: 1:150	DRAWING NO: SM - 7485	REV: B		