


LEGEND	
	Fall prevention anchorage
	Ladder access bracket
	Permanent ladder ring
	Permanent access ladder
	Horizontal/vertical static line
	Walkway
	Signage
	Roof access hatch
	Permanent ladder platform

AFPA - Access Fall Prevention Anchor

DFFPA - Diversion Fall Prevention Anchor

MEFPA - Main Fall Prevention Anchor

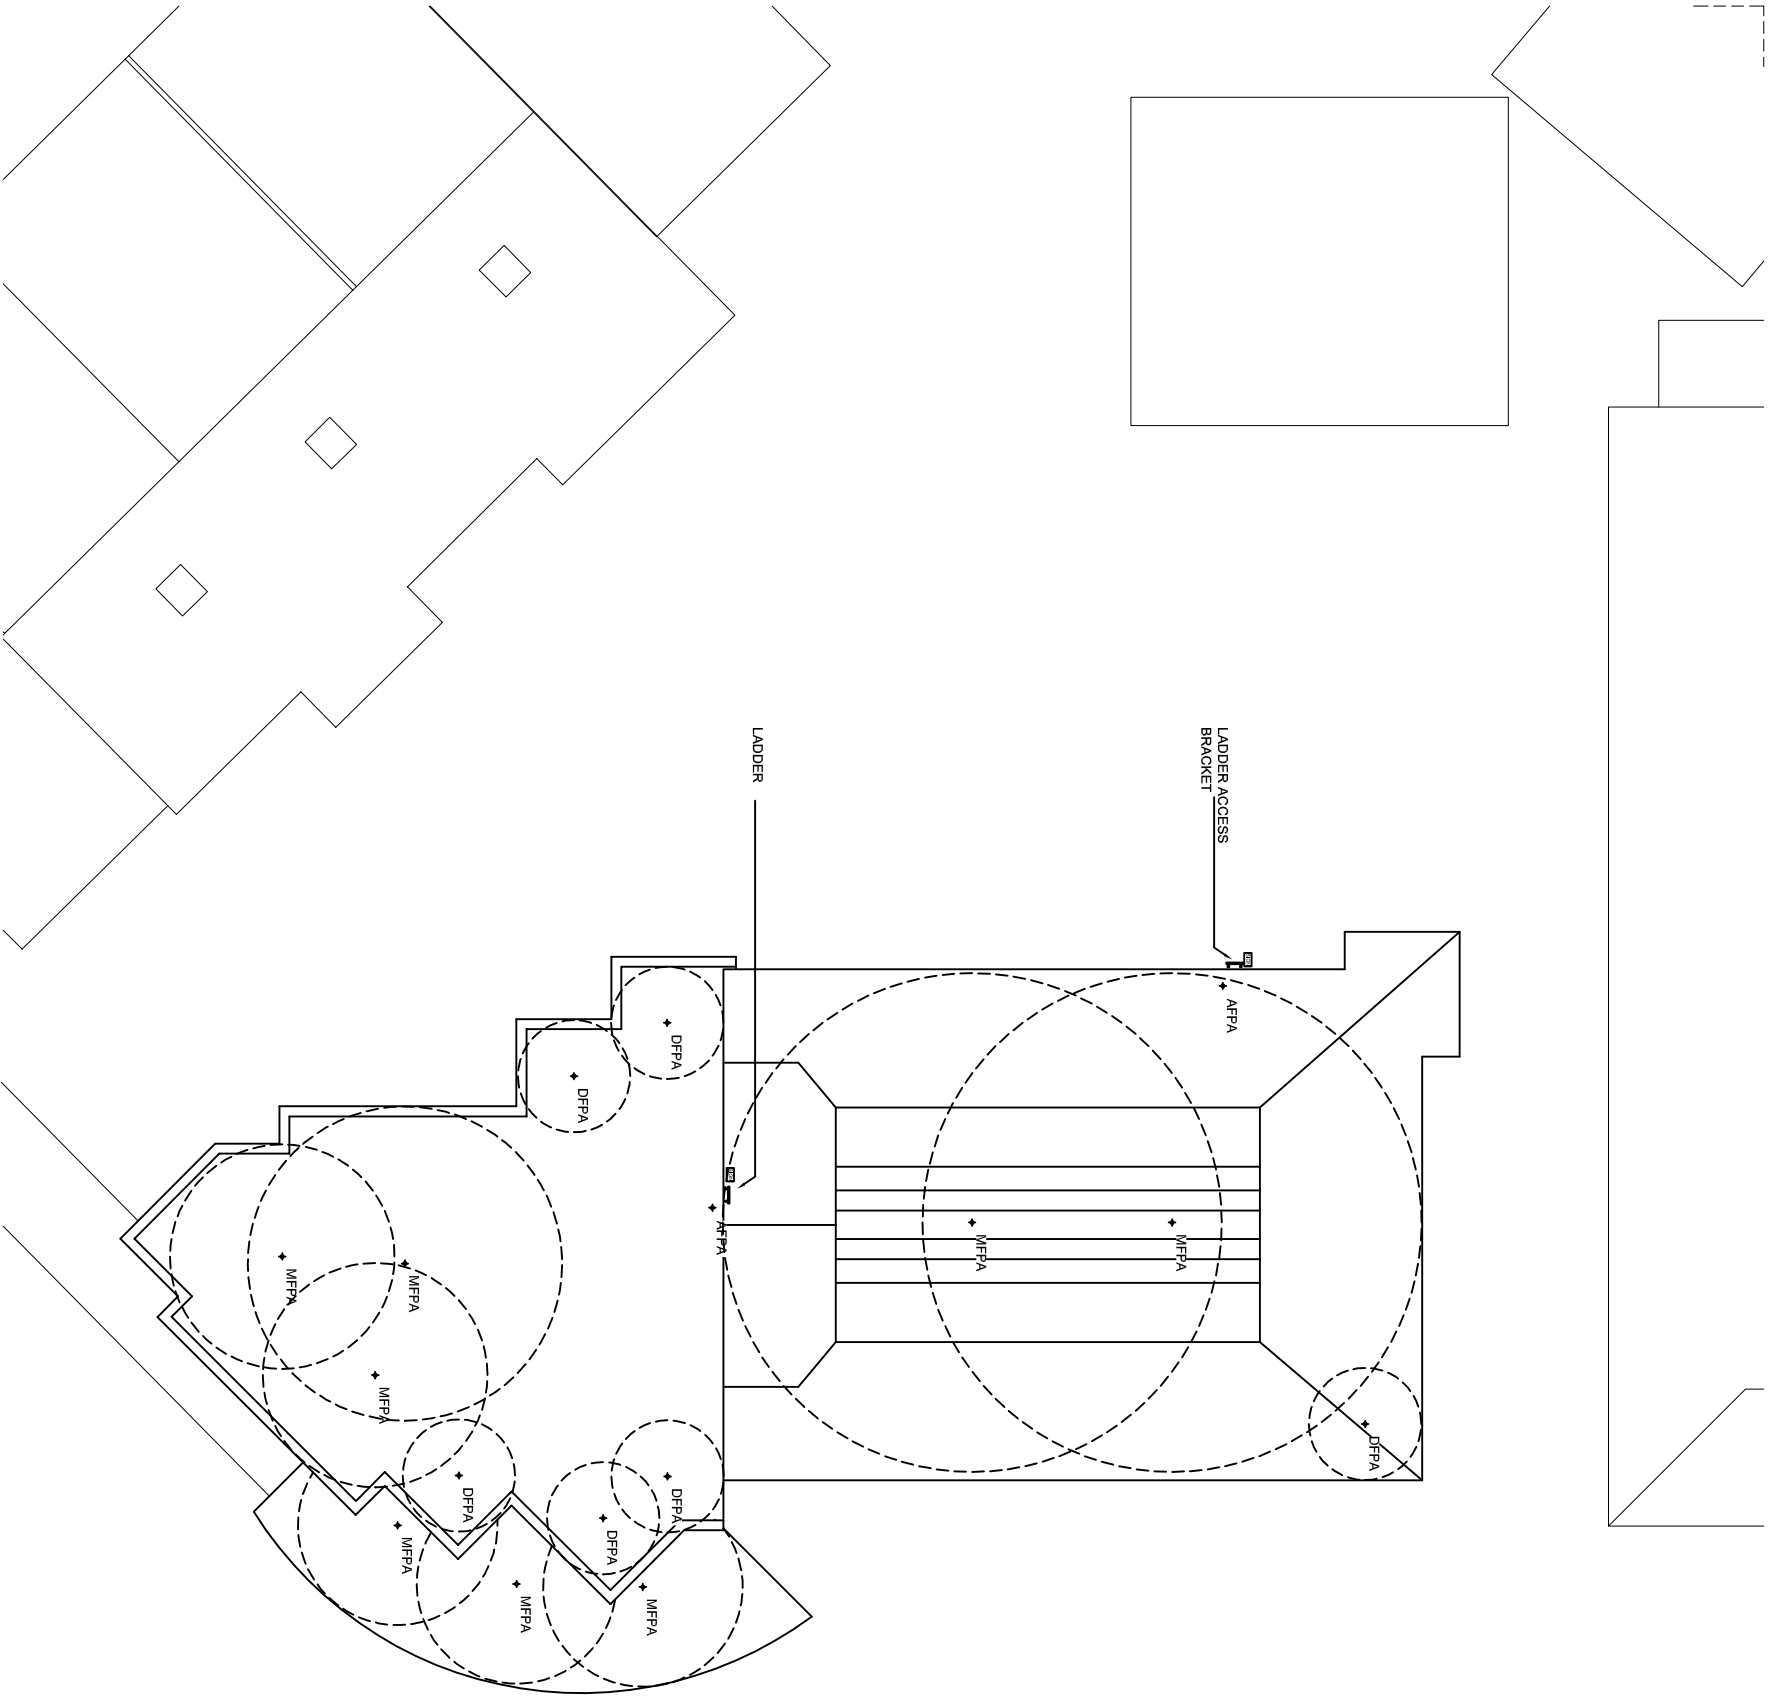

BUILDING 5

Designed	PMD	Date	25-10-12	<div><b>Safemaster</b> HEIGHT SAFETY SOLUTIONS Tel: (08) 8218 5138 Fax: (08) 8458 5014</div> <div>THIS DRAWING AND THE CONTAINER THEREIN ARE THE PROPERTY OF SAFEMASTER SAFETY PRODUCTS AND IS NOT TO BE USED, REPRODUCED OR COPIED, WHOLLY OR PARTIALLY, WITHOUT THE PERMISSION OF SAFEMASTER SAFETY PRODUCTS.</div>	A1	ST MARKS ANGLICAN COMMUNITY SCHOOL - BUILDING 5 HEIGHT SAFETY SYSTEM
Drawn	PMD	Date	25-10-12			
Checked	-	Date	-			
SCALE: 1:150		DRAWING NO: SM - 7485		REV: B		