


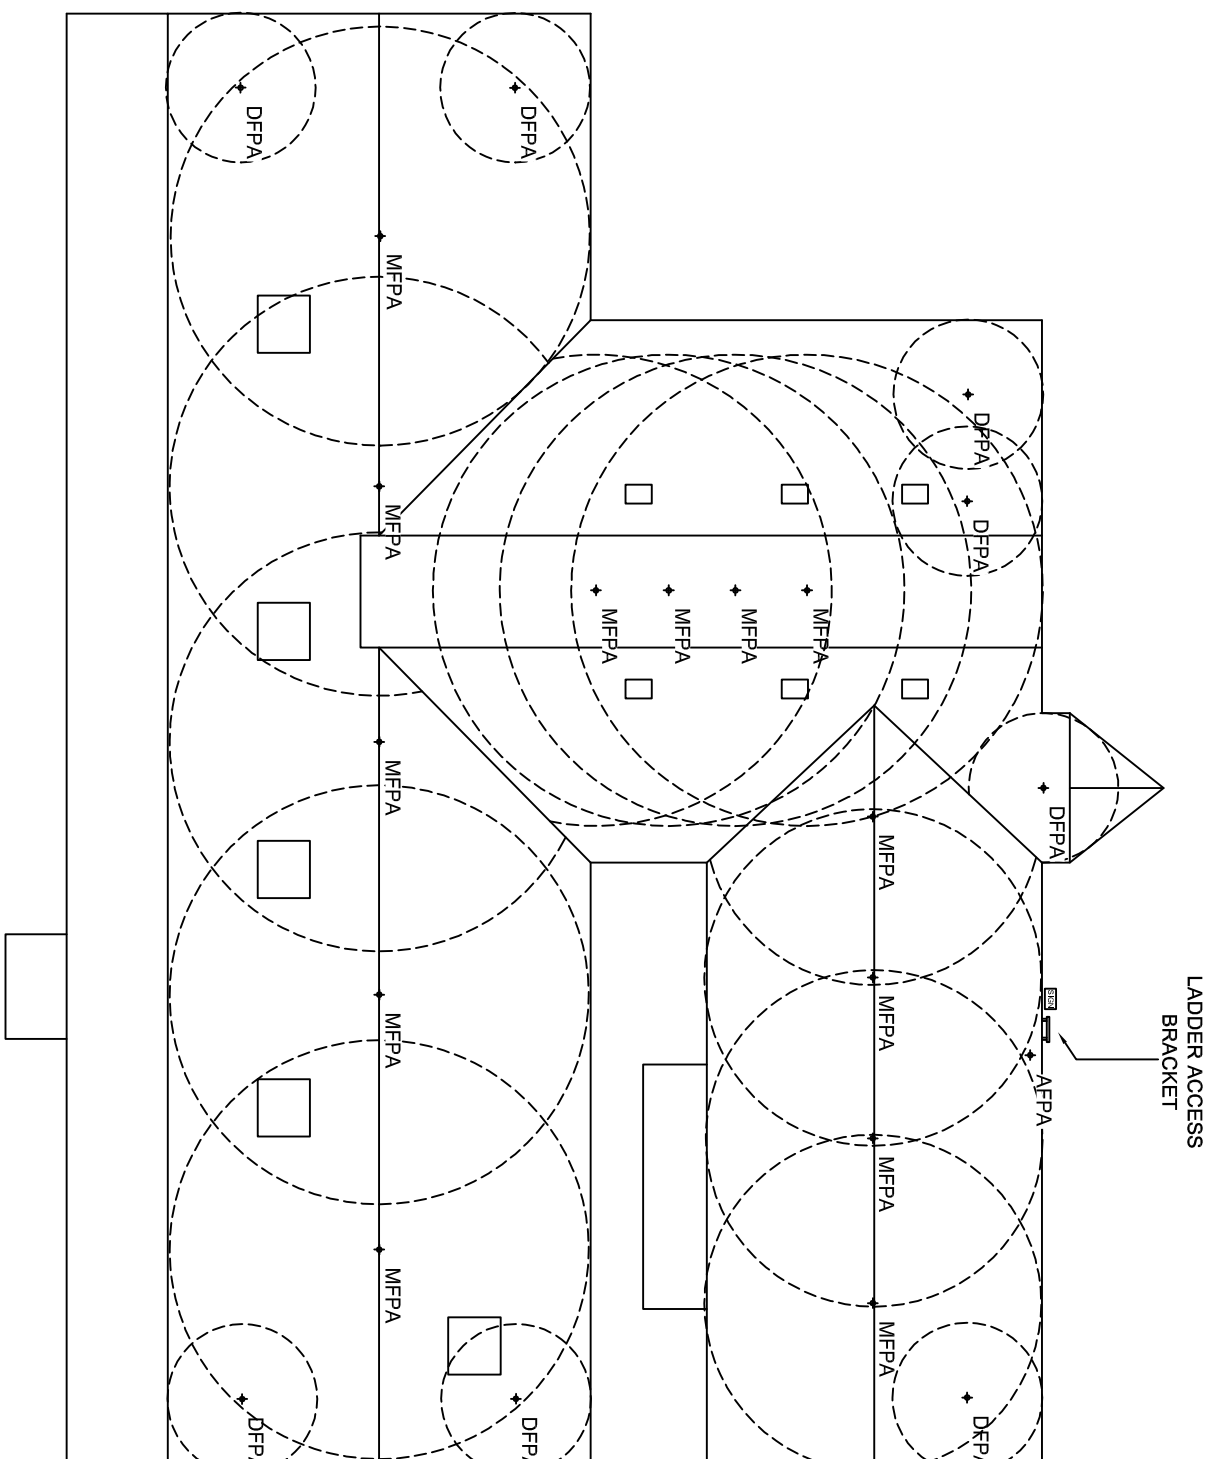

BUILDING 8

LEGEND	
	Fall prevention anchorage bracket
	Ladder access
	Permanent ladder rung
	Permanent access ladder
	Horizontal/vertical steel line
	Walkway
	Signage
	Roof access hatch
	Permanent ladder platform

AFPA - Access Fall Prevention Anchor
DFPA - Diversion Fall Prevention Anchor
MFPA - Main Fall Prevention Anchor

Designed	Date	 Safemaster HEIGHT SAFETY SOLUTIONS Tel: (08) 8218 8158 Fax: (08) 9466 8014	THE DRAWING AND THE COMPANY IT THEREIN ARE THE PROPERTY OF SAFEMASTER SAFETY PRODUCTS AND ARE NOT TO BE USED, REPRODUCED OR COPIED IN WHOLE OR PART WITHOUT THE WRITTEN PERMISSION OF SAFEMASTER SAFETY PRODUCTS.	A1
PMD	Date			
Drawn	Date			
PMD	26-10-12			
Checked	Date			
		ST MARKS ANGLICAN COMMUNITY SCHOOL - BUILDING 8 HEIGHT SAFETY SYSTEM		
SCALE: 1:100		DRAWING NO: SM-7485		REV: B