


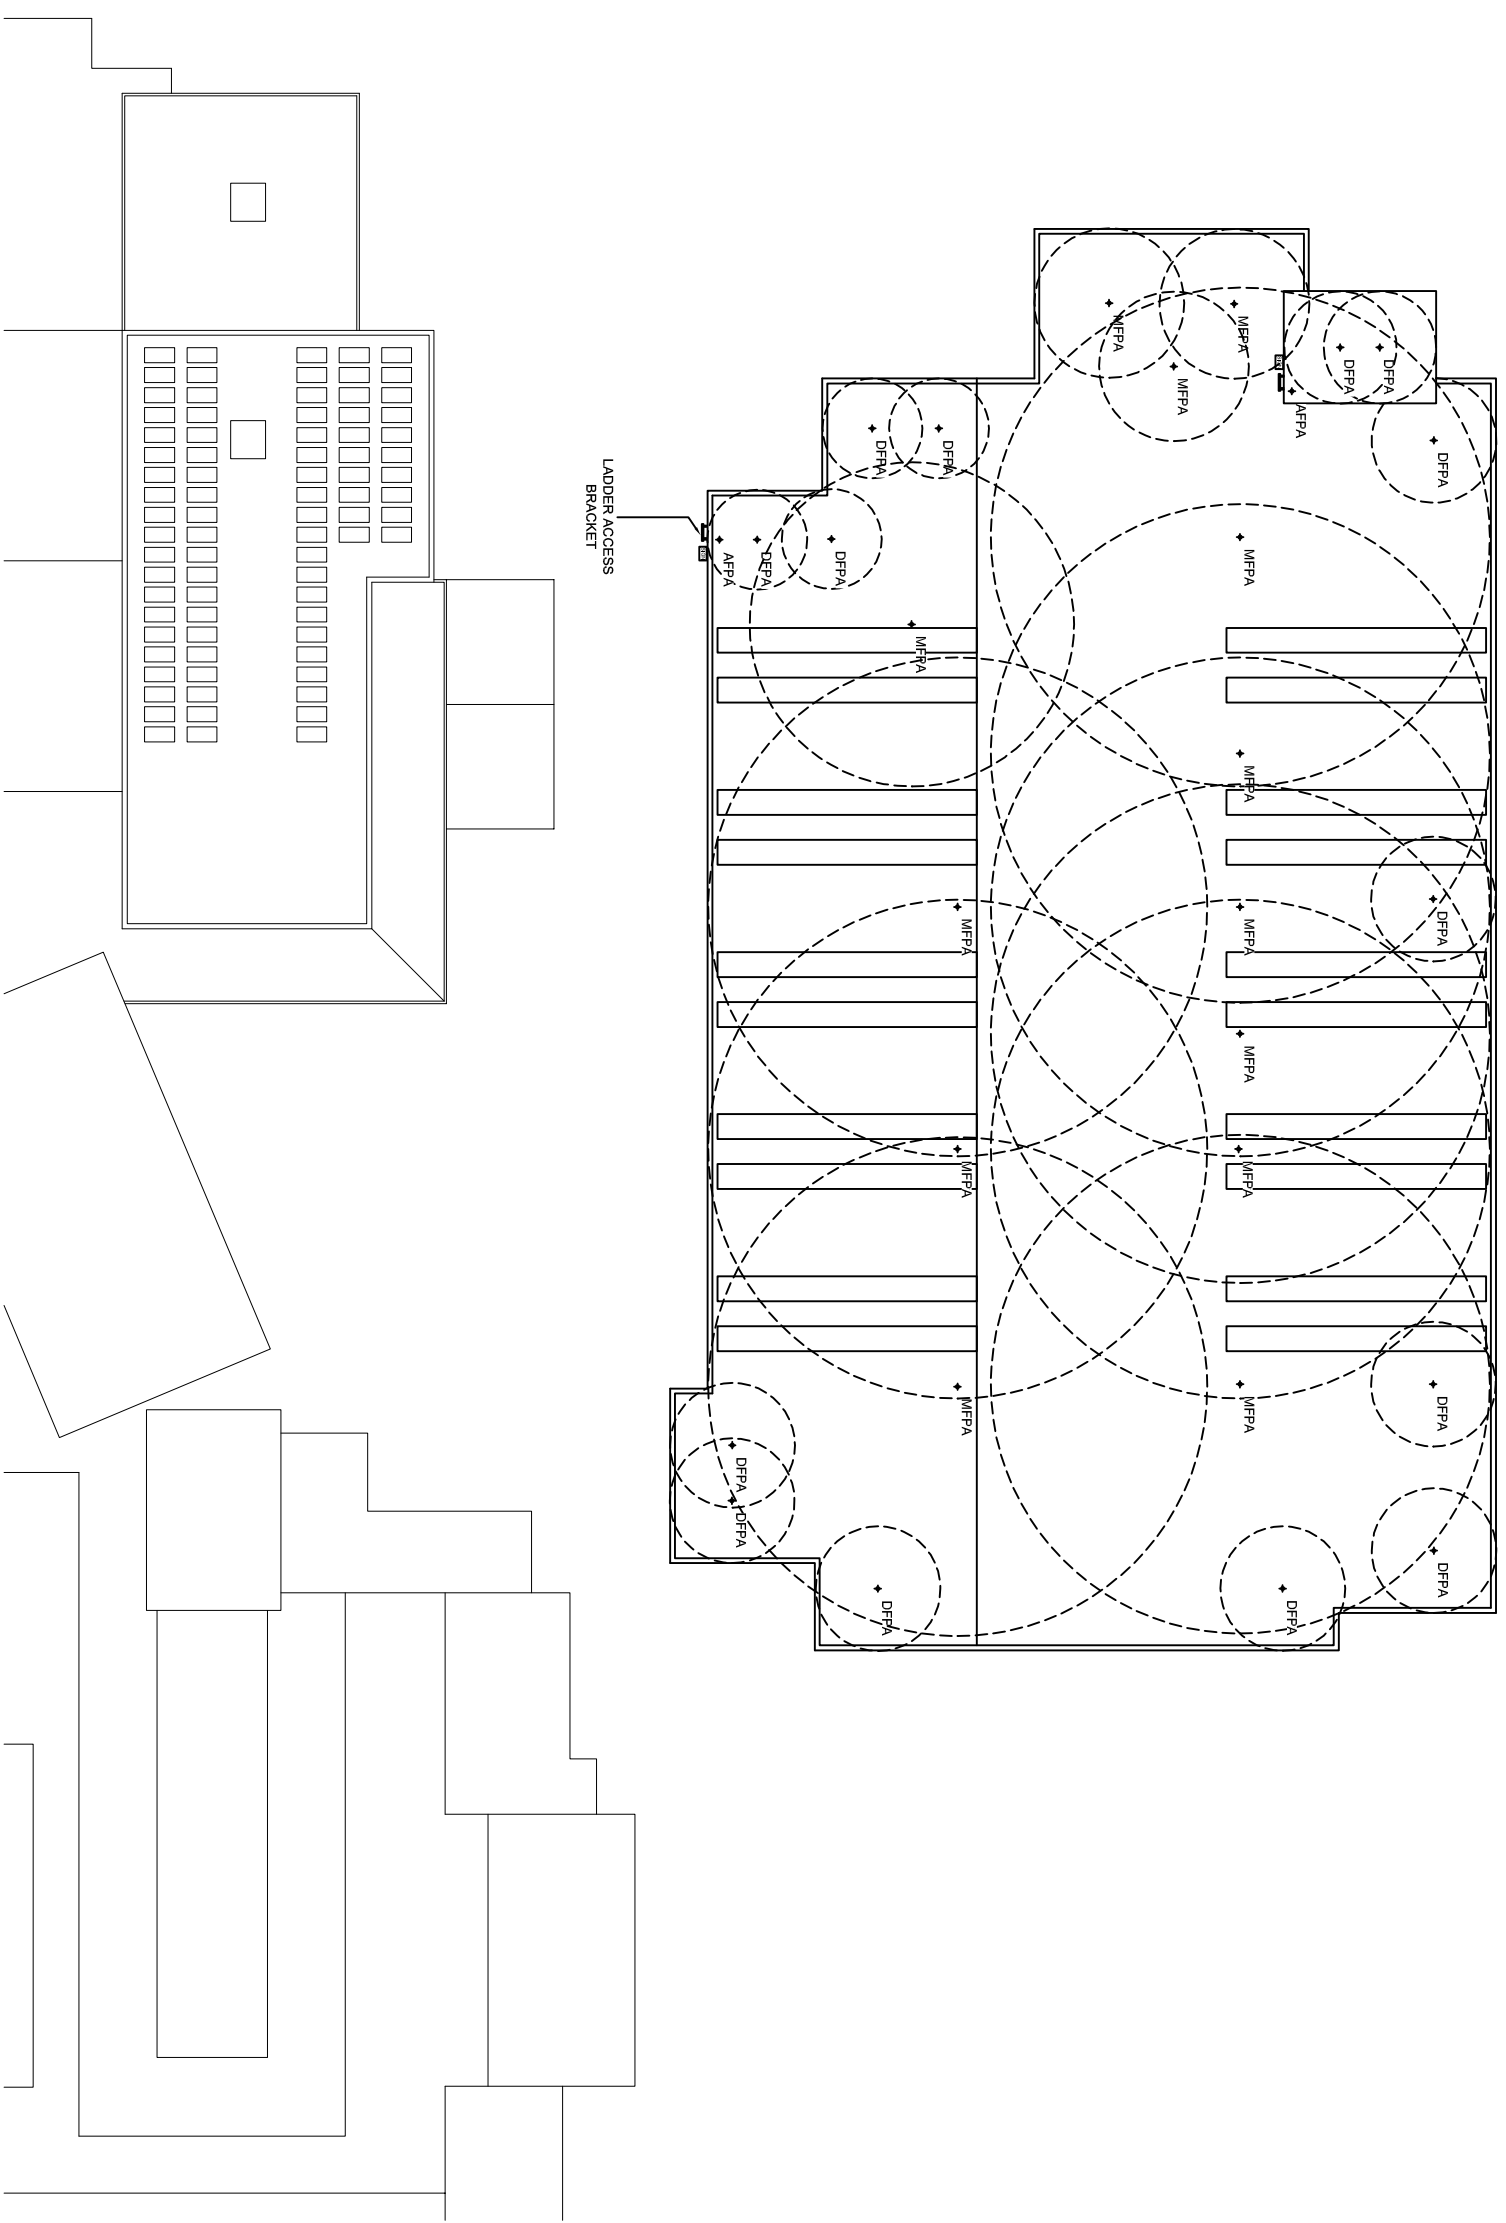

LEGEND	
◆	Fall prevention anchorage
┌	Ladder access bracket
└	Permanent ladder rung
	Permanent access ladder
~~~~	Horizontal/vertical static line
	Walkway
▨	Signage
▣	Roof access hatch
■	Permanent ladder platform

AFPA - Access Fall Prevention Anchor  
 DFPA - Diversion Fall Prevention Anchor  
 MFPA - Main Fall Prevention Anchor



**BUILDING 7**

Designed	PMD	Date	26-10-12	<b>Safemaster</b> HEIGHT SAFETY SOLUTIONS Tel: (08) 8218 5158 Fax: (08) 8458 5914	THE DRAWING AND THE COMPANY'S HEADLINE THE PROPERTY OF SAFEMASTER SAFETY PRODUCTS ARE NOT TO BE USED, REPRODUCED OR COPIED, WHOLE OR IN PART, WITHOUT THE WRITTEN PERMISSION OF SAFEMASTER SAFETY PRODUCTS.
Drawn	PMD	Date	26-10-12		
Checked	.	Date	.		
				A1	ST MARKS ANGLICAN COMMUNITY SCHOOL - BUILDING 7 HEIGHT SAFETY SYSTEM
SCALE: 1:150				DRAWING NO: SM - 7485	REV: B