


LEGEND	
	Fall prevention anchorage
	Ladder access bracket
	Permanent ladder rung
	Permanent access ladder
	Horizontal/vertical static line
	Walkway
	Signage
	Roof access hatch
	Permanent ladder platform

AFPA - Access Fall Prevention Anchor


DFPA - Diversion Fall Prevention Anchor

MFPA - Main Fall Prevention Anchor

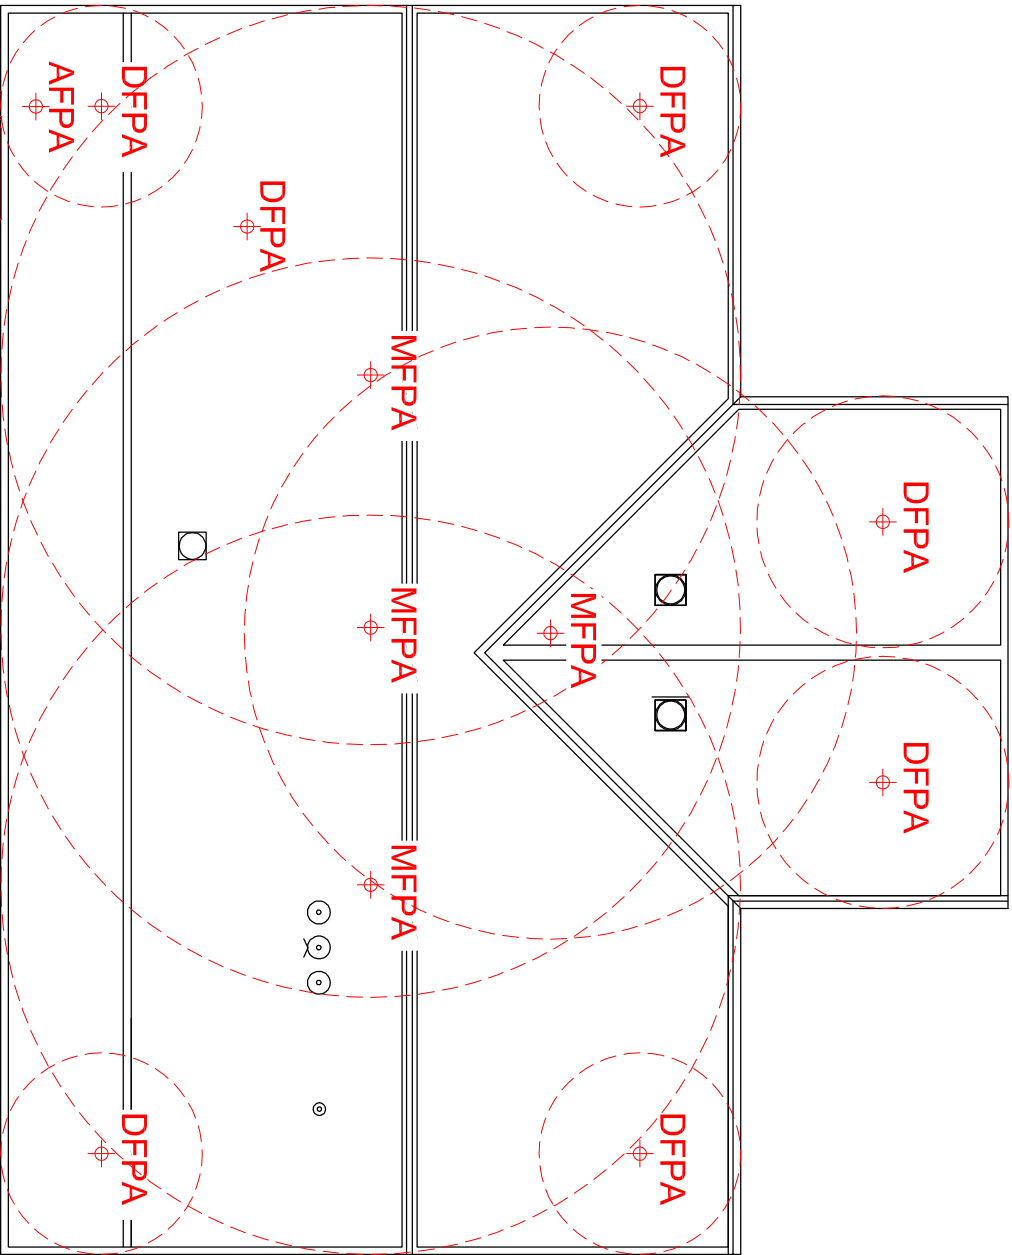

PROPOSED
LADDER
ACCESS
BRACKET

ROOF ACCESS SAFETY SYSTEM

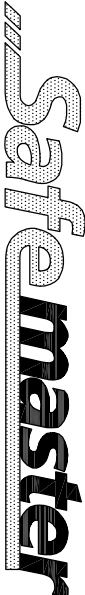Designed JL	Date 12-01-2015	 SafeMaster HEIGHT SAFETY SOLUTIONS Tel: (08) 6218 5158 Fax: (08) 9456 5014	AMAROO PRIMARY SCHOOL, COLLIE ADMINISTRATION UPGRADE CNR MAGNUSSEN ST AND JONES ST COLLIE WA 6225	
Drawn JL	Date 12-01-2015			
Checked TS	Date 12-01-2015	THIS DRAWING AND THE COPYRIGHT THEREIN ARE THE PROPERTY OF SAFEMASTER SAFETY PRODUCTS AND IS NOT TO BE USED, REPRODUCED OR COPIED, WHOLLY OR IN PART WITHOUT THE WRITTEN PERMISSION OF SAFEMASTER SAFETY PRODUCTS.		
		A3	SCALE: 1:200	DRAWING No: SM10728
			REV: -	