
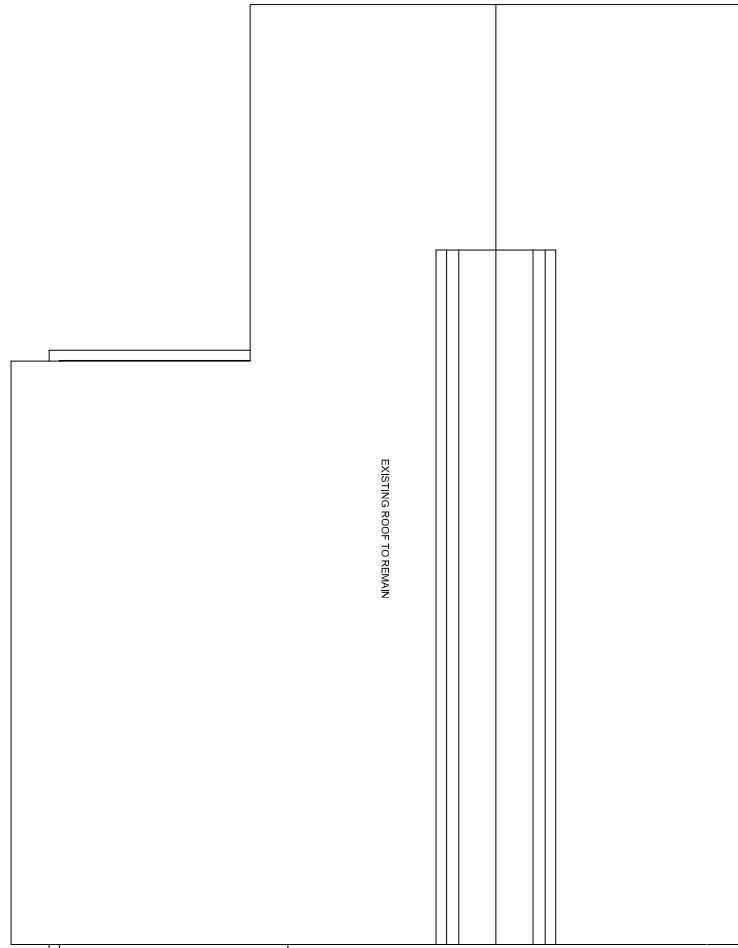
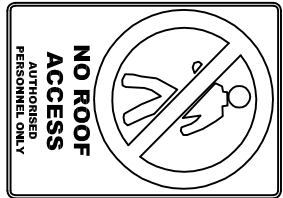
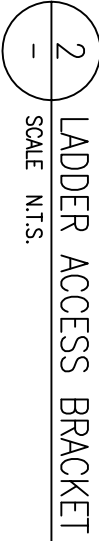


MFPA - Main Fall Prevention Anchor

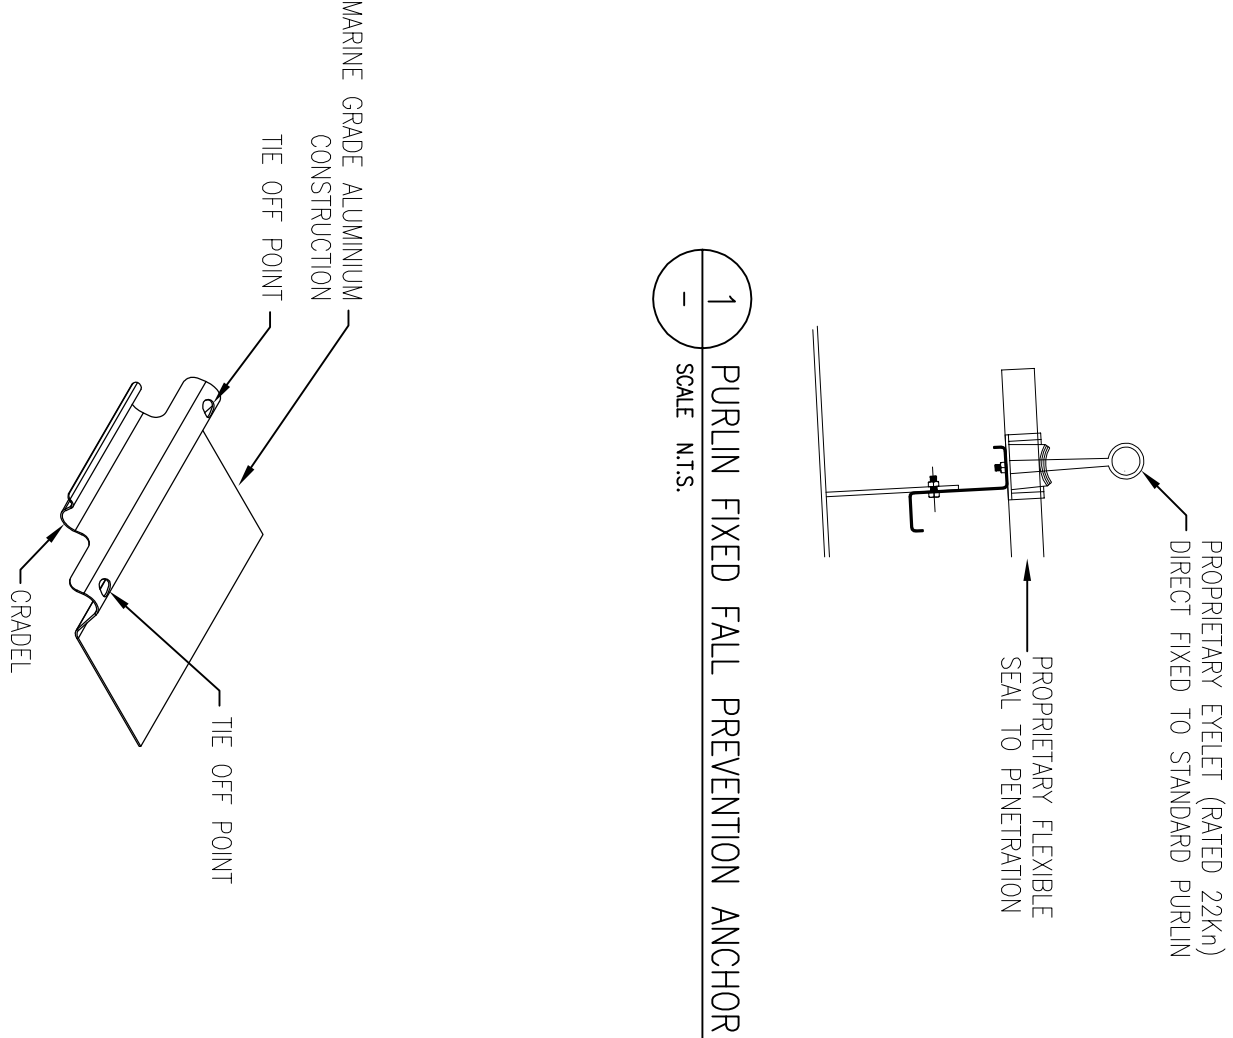

Designed	Date	 Safe master SAFETY SOLUTIONS Tel: (08) 624 88 988 Fax: (08) 948 50 614 THE DRAWING AND THE COMPANY THEREAFTER ARE THE PROPERTY OF SAFE MASTER SAFETY PRODUCTS AND ARE NOT TO BE USED, REPRODUCED OR COPIED, IN WHOLE OR IN PART, WITHOUT THE WRITTEN CONSENT OF SAFE MASTER SAFETY PRODUCTS.			
DJP	19-09-11				
Drawn	Date				
DJP	19-09-11				
Checked	Date				
-	-			A1	
		APPLECROSS SHS REDEVELOPMENT BLOCK D PROPOSED HEIGHT SAFETY SYSTEM SCALE: 1:200 DRAWING NO: SM -58802 REV: A			