



LEGEND	
	Fall prevention anchorage
	Ladder access bracket
	Permanent ladder rung
	Permanent access holder
	Horizontal/vertical stanchion
	Walkway
	Signage
	Roof access hatch
	Permanent ladder platform

AFPA - Access Fall Prevention Anchor
DFPA - Diversion Fall Prevention Anchor
MFPA - Main Fall Prevention Anchor

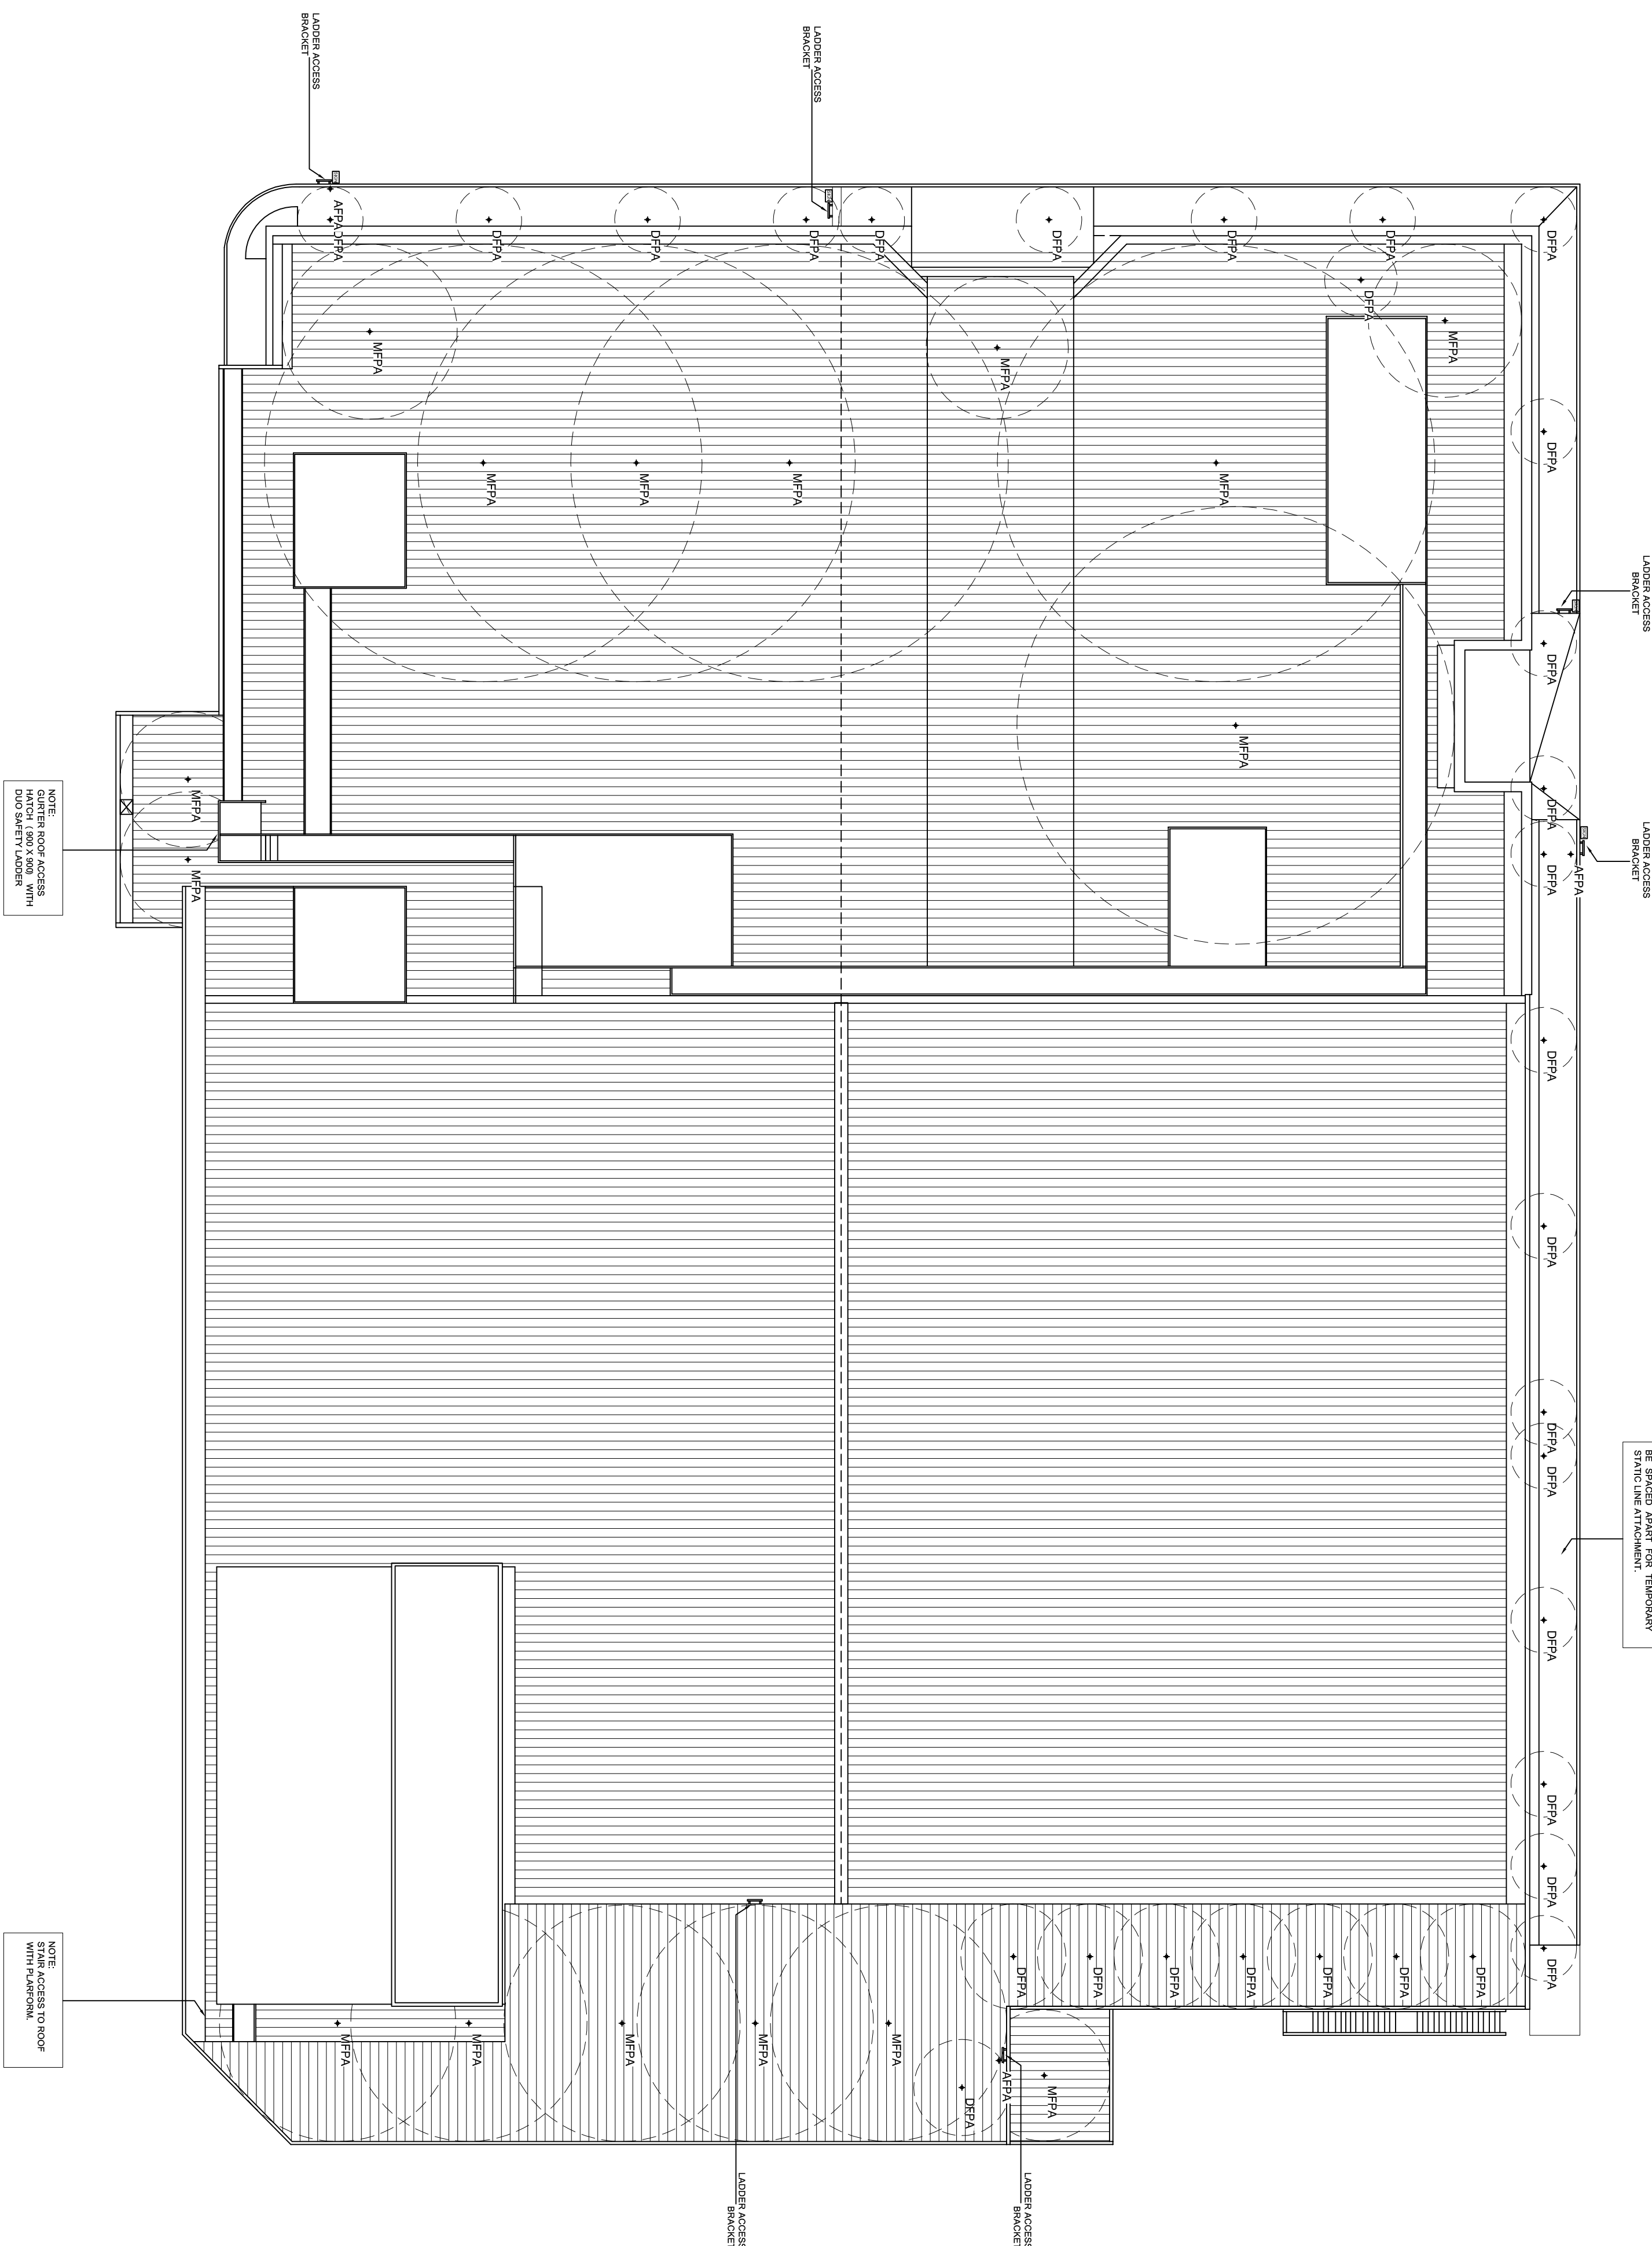

Designed	Date	BAYONET HEAD SHOPPING CENTRE	
PMD	02-10-12		
Drawn	Date	HEIGHT SAFETY SYSTEM	
PMD	02-10-12		
Checked	Date	HEIGHT SAFETY SYSTEM	
-	-	A1	

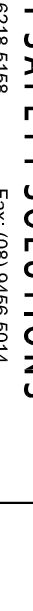

Safe master
HEIGHT SAFETY SOLUTIONS

Tel: (08) 8218 9188 Fax: (08) 854 5014

THE DRAWING AND THE CONTRACT HEREIN ARE THE PROPERTY OF SAFE MASTER SAFETY PRODUCTS AND ARE NOT TO BE USED, REPRODUCED OR COPIED, EITHER WHOLLY OR IN PART, WITHOUT THE WRITTEN PERMISSION OF SAFE MASTER SAFETY PRODUCTS

SCALE: 1:200

DRAWING No: SM - 6378-A

REV: B

HEIGHT SAFETY SYSTEM