
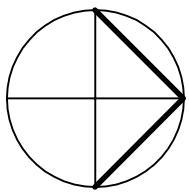


LEGEND	
	Fall prevention anchorage
	Ladder access bracket
	Permanent ladder rung
	Permanent access ladder
	Hydrocollateral static line
	Walkway
	Signage
	Roof access hatch
	Permanent ladder platform

AFPA - Access Fall Prevention Anchor
DFPA - Division Fall Prevention Anchor
MFPA - Main Fall Prevention Anchor

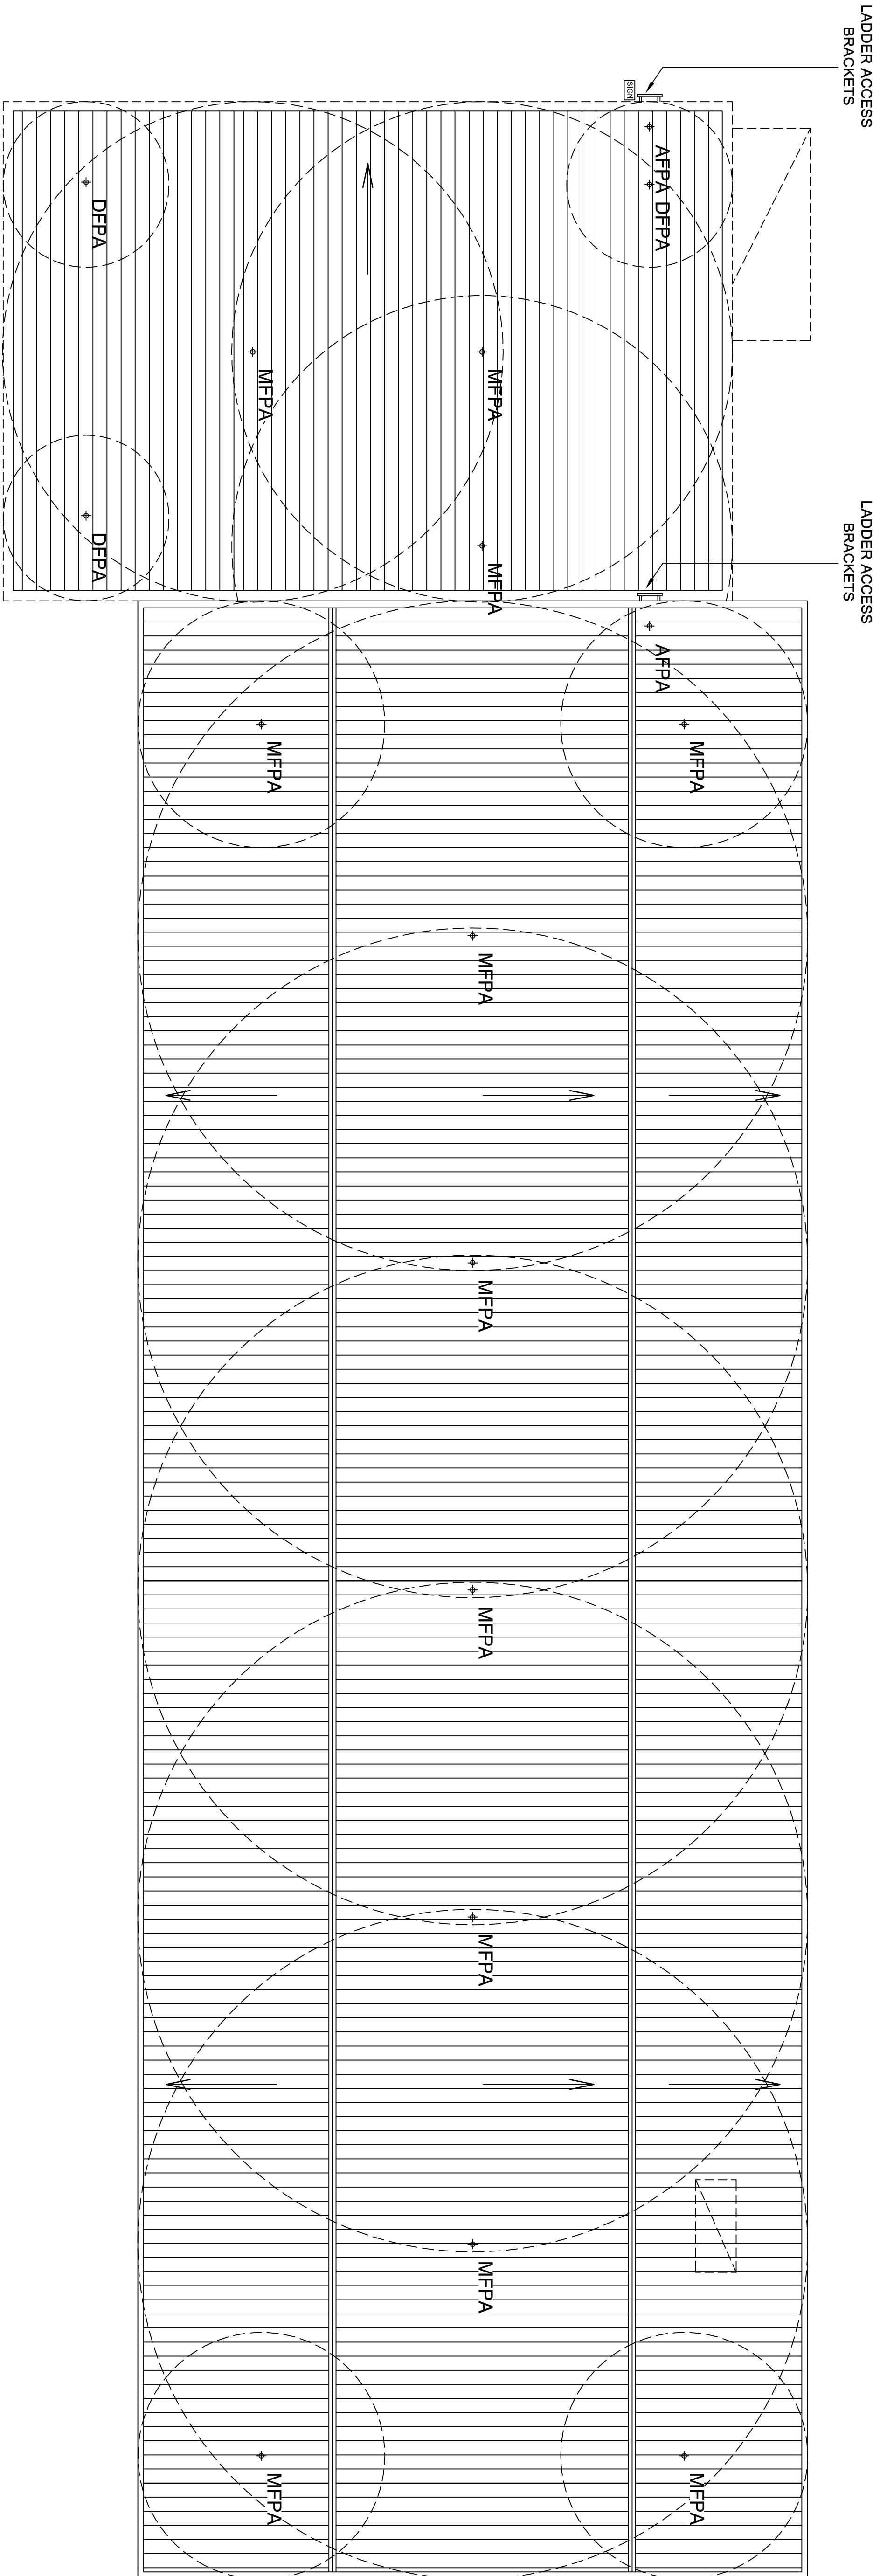

Designed	PMD	Date	24-09-12	SafeMaster HEIGHT SAFETY SOLUTIONS Tel: (08) 8218 5188 Fax: (08) 8428 5014 THIS DRAWING AND THE COPYRIGHT THEREIN ARE THE PROPERTY OF SAFE MASTER SAFETY PRODUCTS AND IS NOT TO BE USED, REPRODUCED OR COPIED, WHOLLY OR IN PART WITHOUT THE WRITTEN PERMISSION OF SAFE MASTER SAFETY PRODUCTS.	BUNBURY BUS DEPOT WORKSHOP / ADMINISTRATION	
Drawn	PMD	Date	24-09-12		HEIGHT SAFETY SYSTEM	
Checked	-	Date	-		A1	SCALE: 1:100 DRAWING No. SM-6989
					REV: B	