


| LEGEND |                                   |
|--------|-----------------------------------|
|        | Fall prevention anchorage         |
|        | Ladder access bracket             |
|        | Permanent ladder rung             |
|        | Permanent access ladder           |
|        | Horizontally vertical static line |
|        | Walkway                           |
|        | Signage                           |
|        | Roof access ladder                |
|        | Permanent ladder platform         |

AFPA - Access Fall Prevention Anchor

DFPA - Division Fall Prevention Anchor

MFPA - Main Fall Prevention Anchor

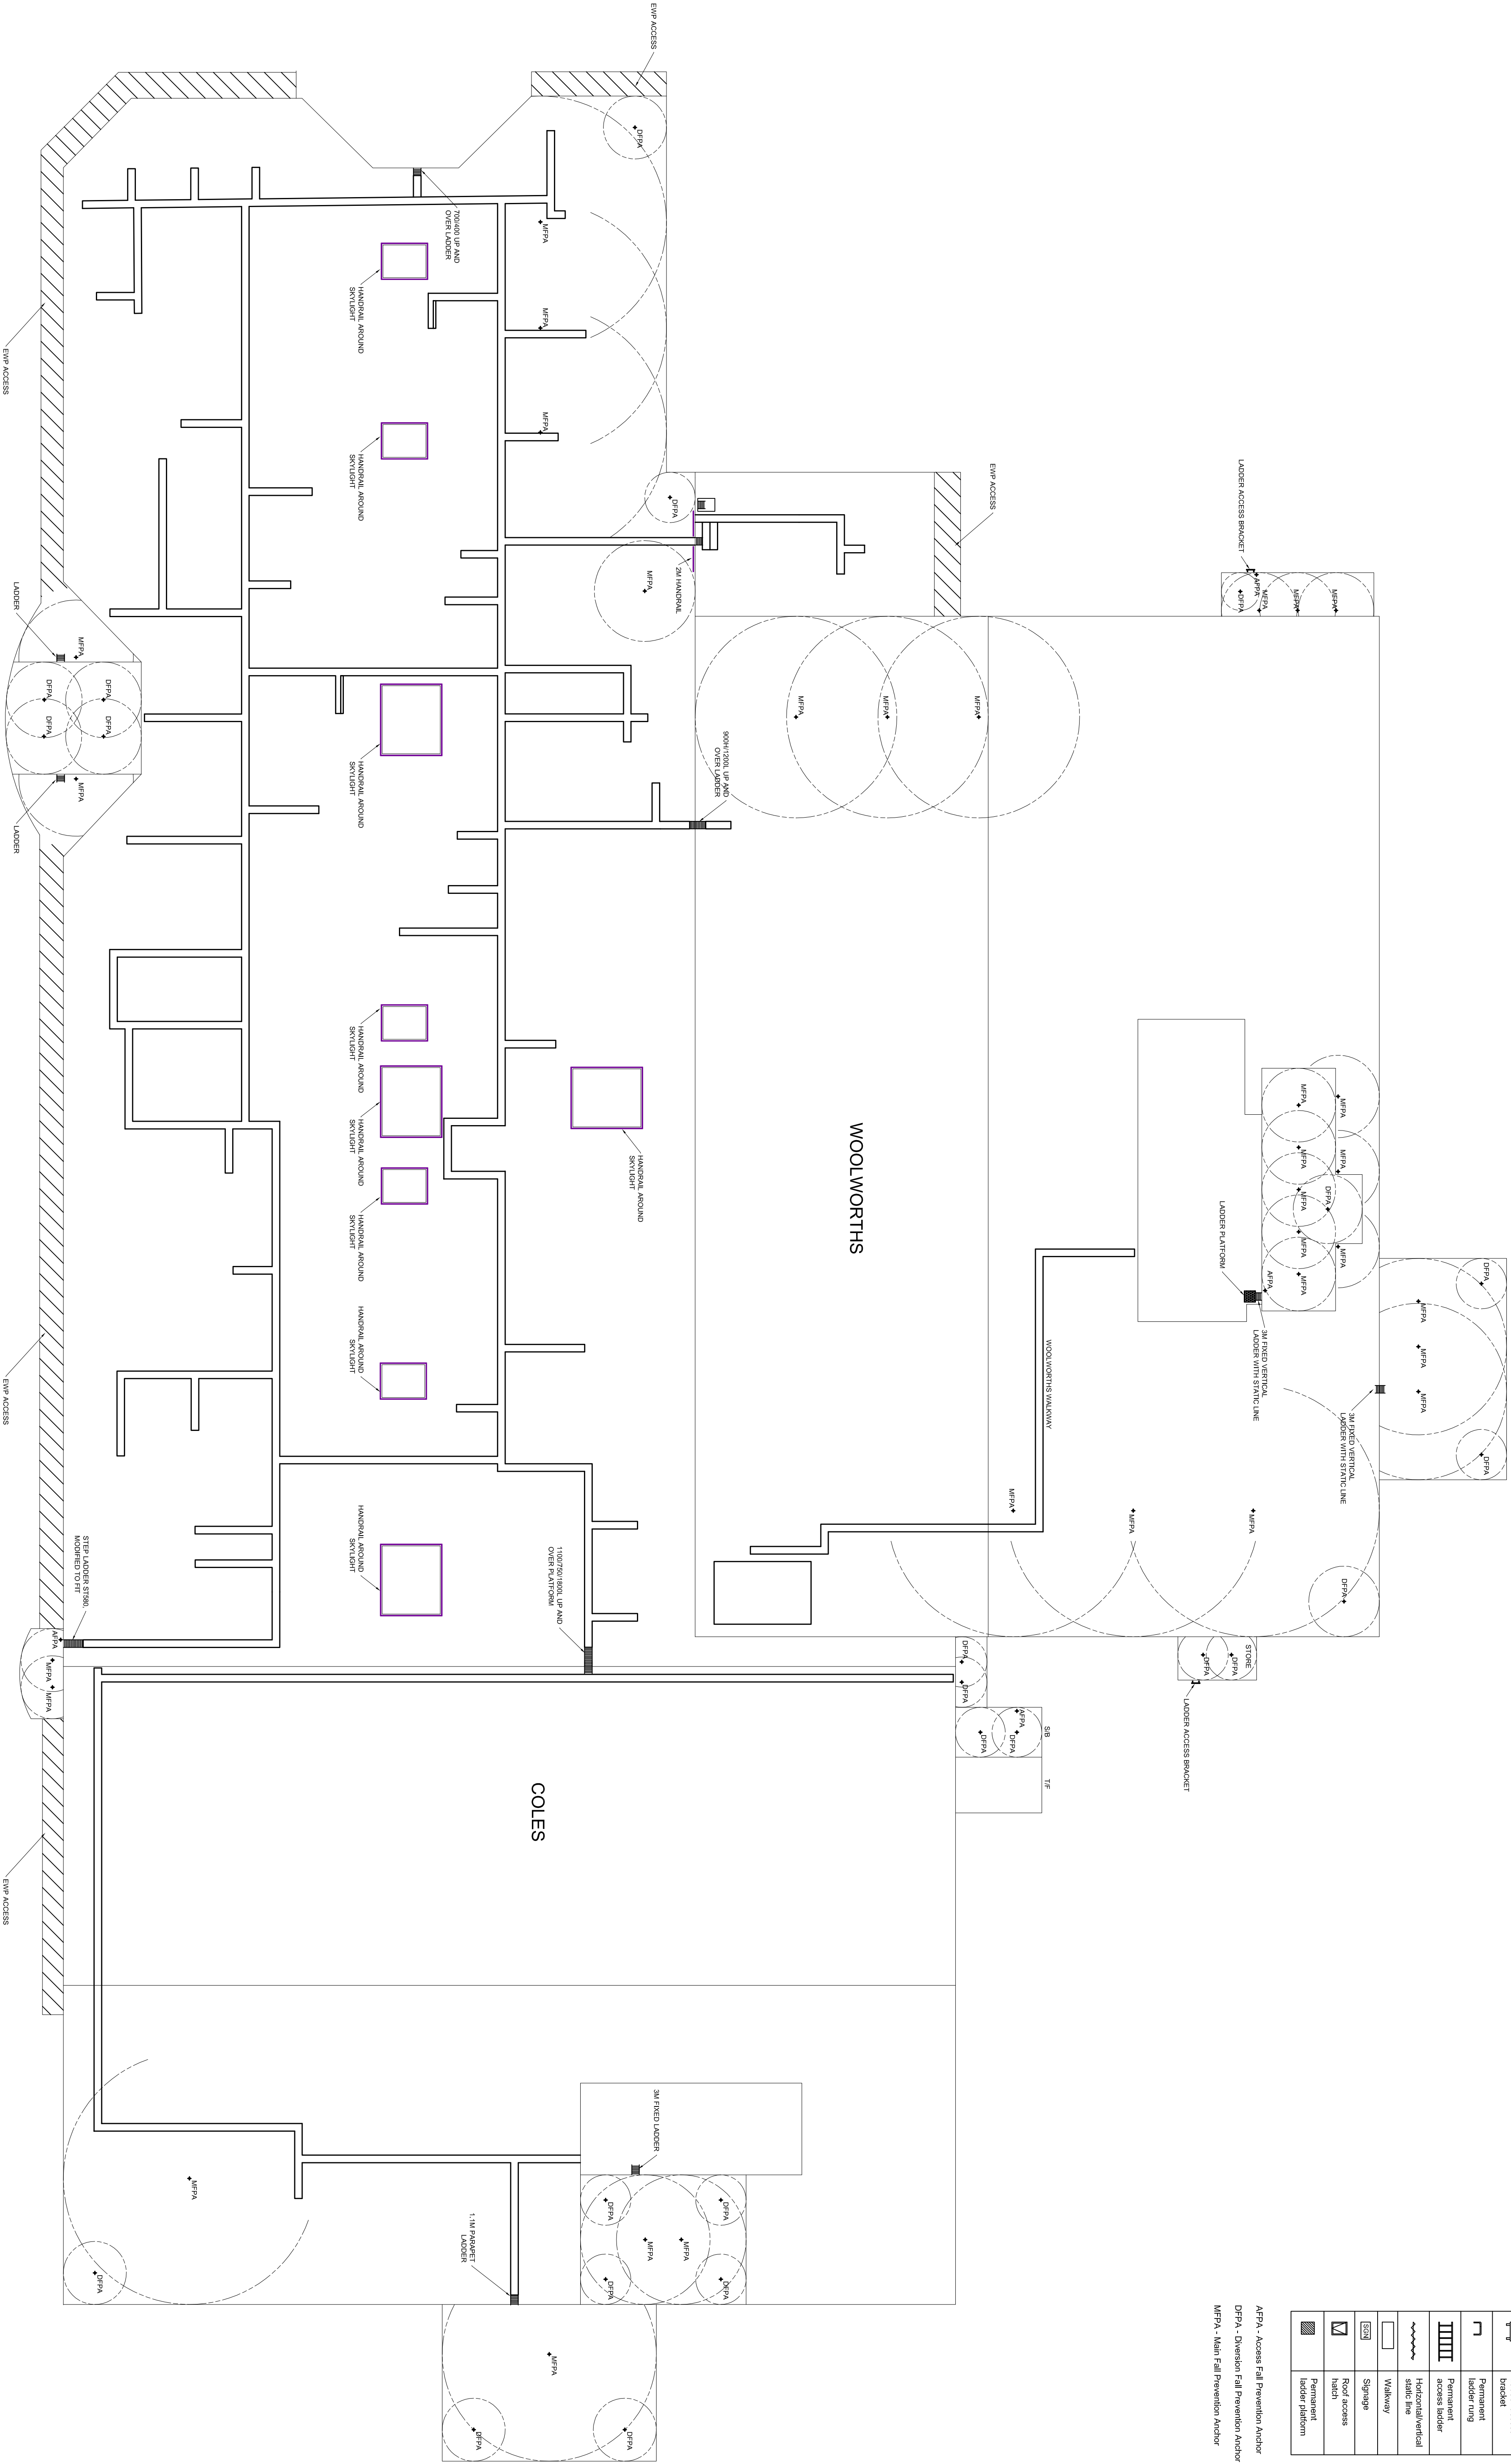

|                                                      |    |      |          |                                                                                             |                                                    |
|------------------------------------------------------|----|------|----------|---------------------------------------------------------------------------------------------|----------------------------------------------------|
| Designed                                             | DP | Date | 17-02-11 | <br><b>SafeMaster</b><br>HEIGHT SAFETY SOLUTIONS<br>Tel: (08) 8218 5158 Fax: (08) 8458 5014 | CENTRO WARNBRO<br>CURRENT HEIGHT SAFETY (01/06/12) |
| Drawn                                                | DP | Date | 01-06-12 |                                                                                             |                                                    |
| Checked                                              | -  | Date | -        |                                                                                             |                                                    |
| SCALE: 1:250 DRAWING No: CentroWarnbro-SM0265 REV: 1 |    |      |          | A1                                                                                          |                                                    |